



FAP ROUTE	SECTION	COUNTY	TOTAL SHEETS	SHEET NO.
314	110BR-1	MADISON	10	6
STA. 754+00		TO STA. 760+00		
CONTRACT NO.: 76865				

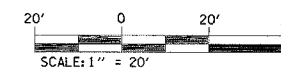

PLAN	DESIGNED	DATE
NOTE BOOK	PLOTTED	
NO.	ALIGNED	
	CHECKED	
	FILE NAME	

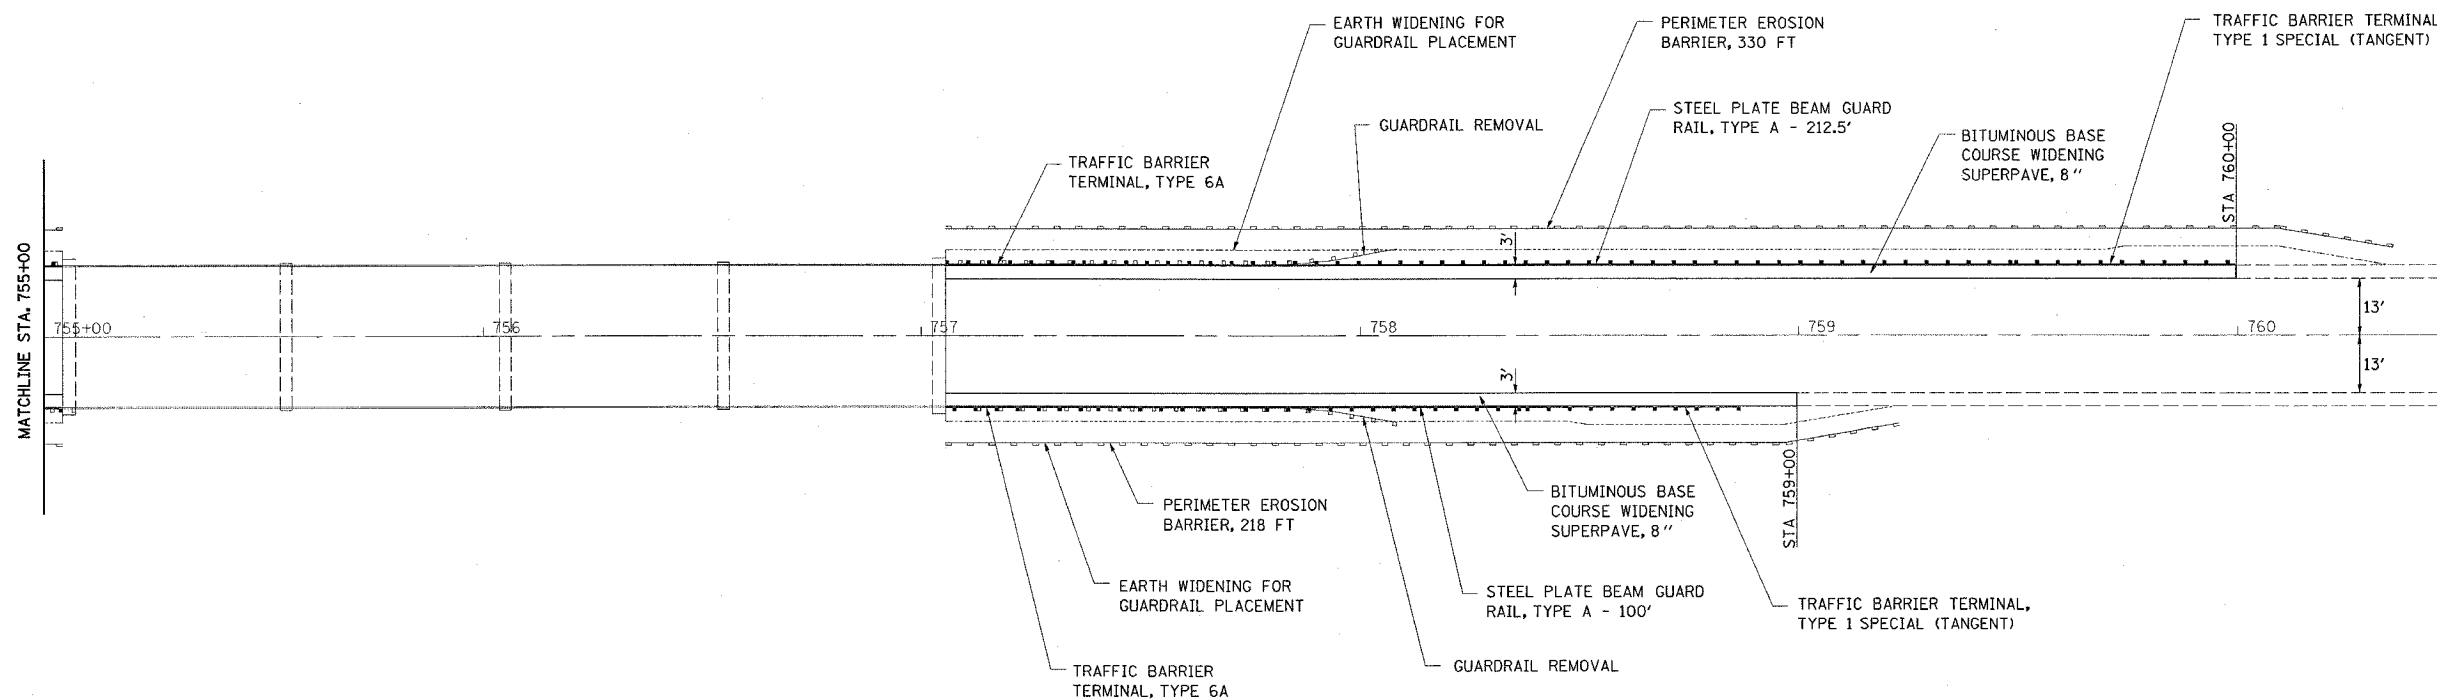

REVISIONS	
NAME	DATE

ILLINOIS DEPARTMENT OF TRANSPORTATION
PLAN VIEW
 FAP ROUTE 314
 SECTION 110BR-1
 MADISON COUNTY
 SN 060-0109
 DRAWN BY:

PLOT DATE: Tuesday October 26, 2004 @ 11:31:34 AM

10/26/2004 11:31:34 AM
 C:\projects\ref\1021506.dgn LV1-63
 C:\projects\ref\1021506.dgn LV2-810-1021-62