
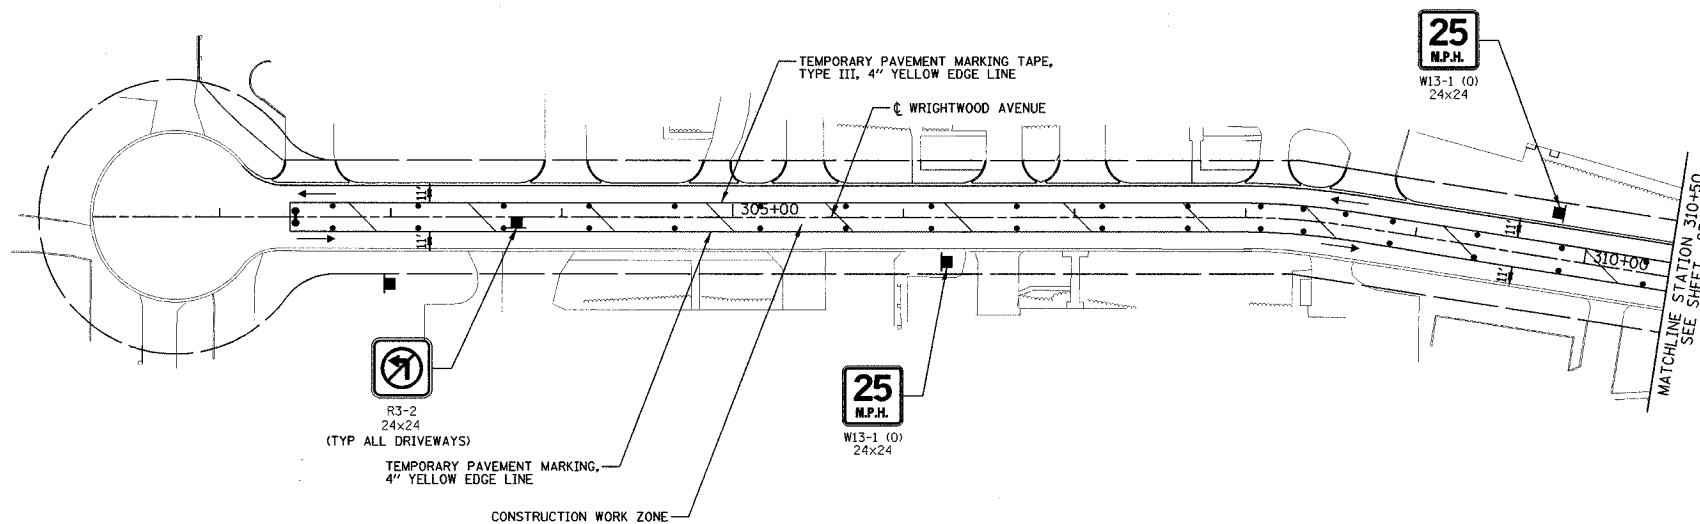


FAU	SECTION	COUNTY	TOTAL SHEETS	SHEET NO.
2667	02-00165-00-RP	DUPAGE	87	27
STA.		TO STA.		
FED. ROAD DIST. NO. 7 ILLINOIS FED. AID PROJECT				

CONTRACT NO. 83768

DATE	BY	DATE	BY
REVISIONS CHECKED ALIGNED CHECKED NOTE BOOK CAD FILE NAME NO.			

DATE	BY	DATE	BY
REVISIONS CHECKED ALIGNED CHECKED NOTE BOOK STRUCTURE, HYDRAULIC, GEOTECHNICAL NO.			

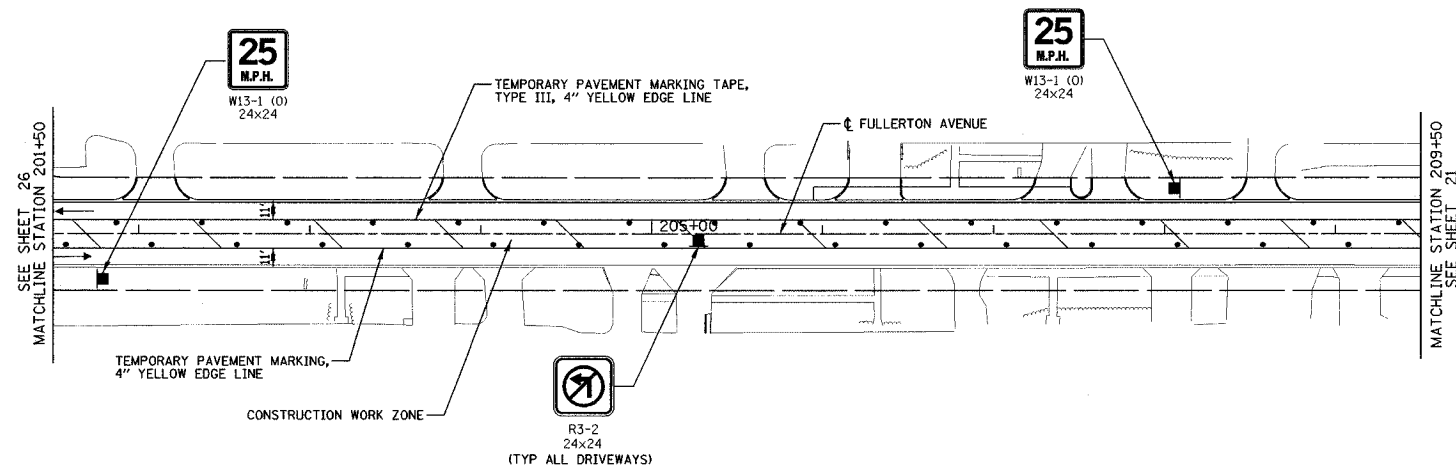

REVISIONS		ILLINOIS DEPARTMENT OF TRANSPORTATION SUGGESTED CONSTRUCTION PROCEDURE AND MAINTENANCE OF TRAFFIC	
NAME	DATE		

STAGE II  
 FULLERTON AVENUE  
 STATION 201+50 TO STATION 209+50  
 WRIGHTWOOD AVENUE  
 STATION 301+25.42 TO STATION 310+50  
 HORIZ. 50 0 50 DATE 7-9-04  
 SCALE IN FEET DRAWN BY MJG CHECKED BY MJL