


FAU	SECTION	COUNTY	TOTAL SHEETS	SHEET NO.
2667 02-00165-00-RP	DUPAGE		87	30
STA. 46+50		TO STA. 54+13.60		
FED. ROAD DIST. NO. 7 ILLINOIS FED. AID PROJECT				
CONTRACT NO. 83768				

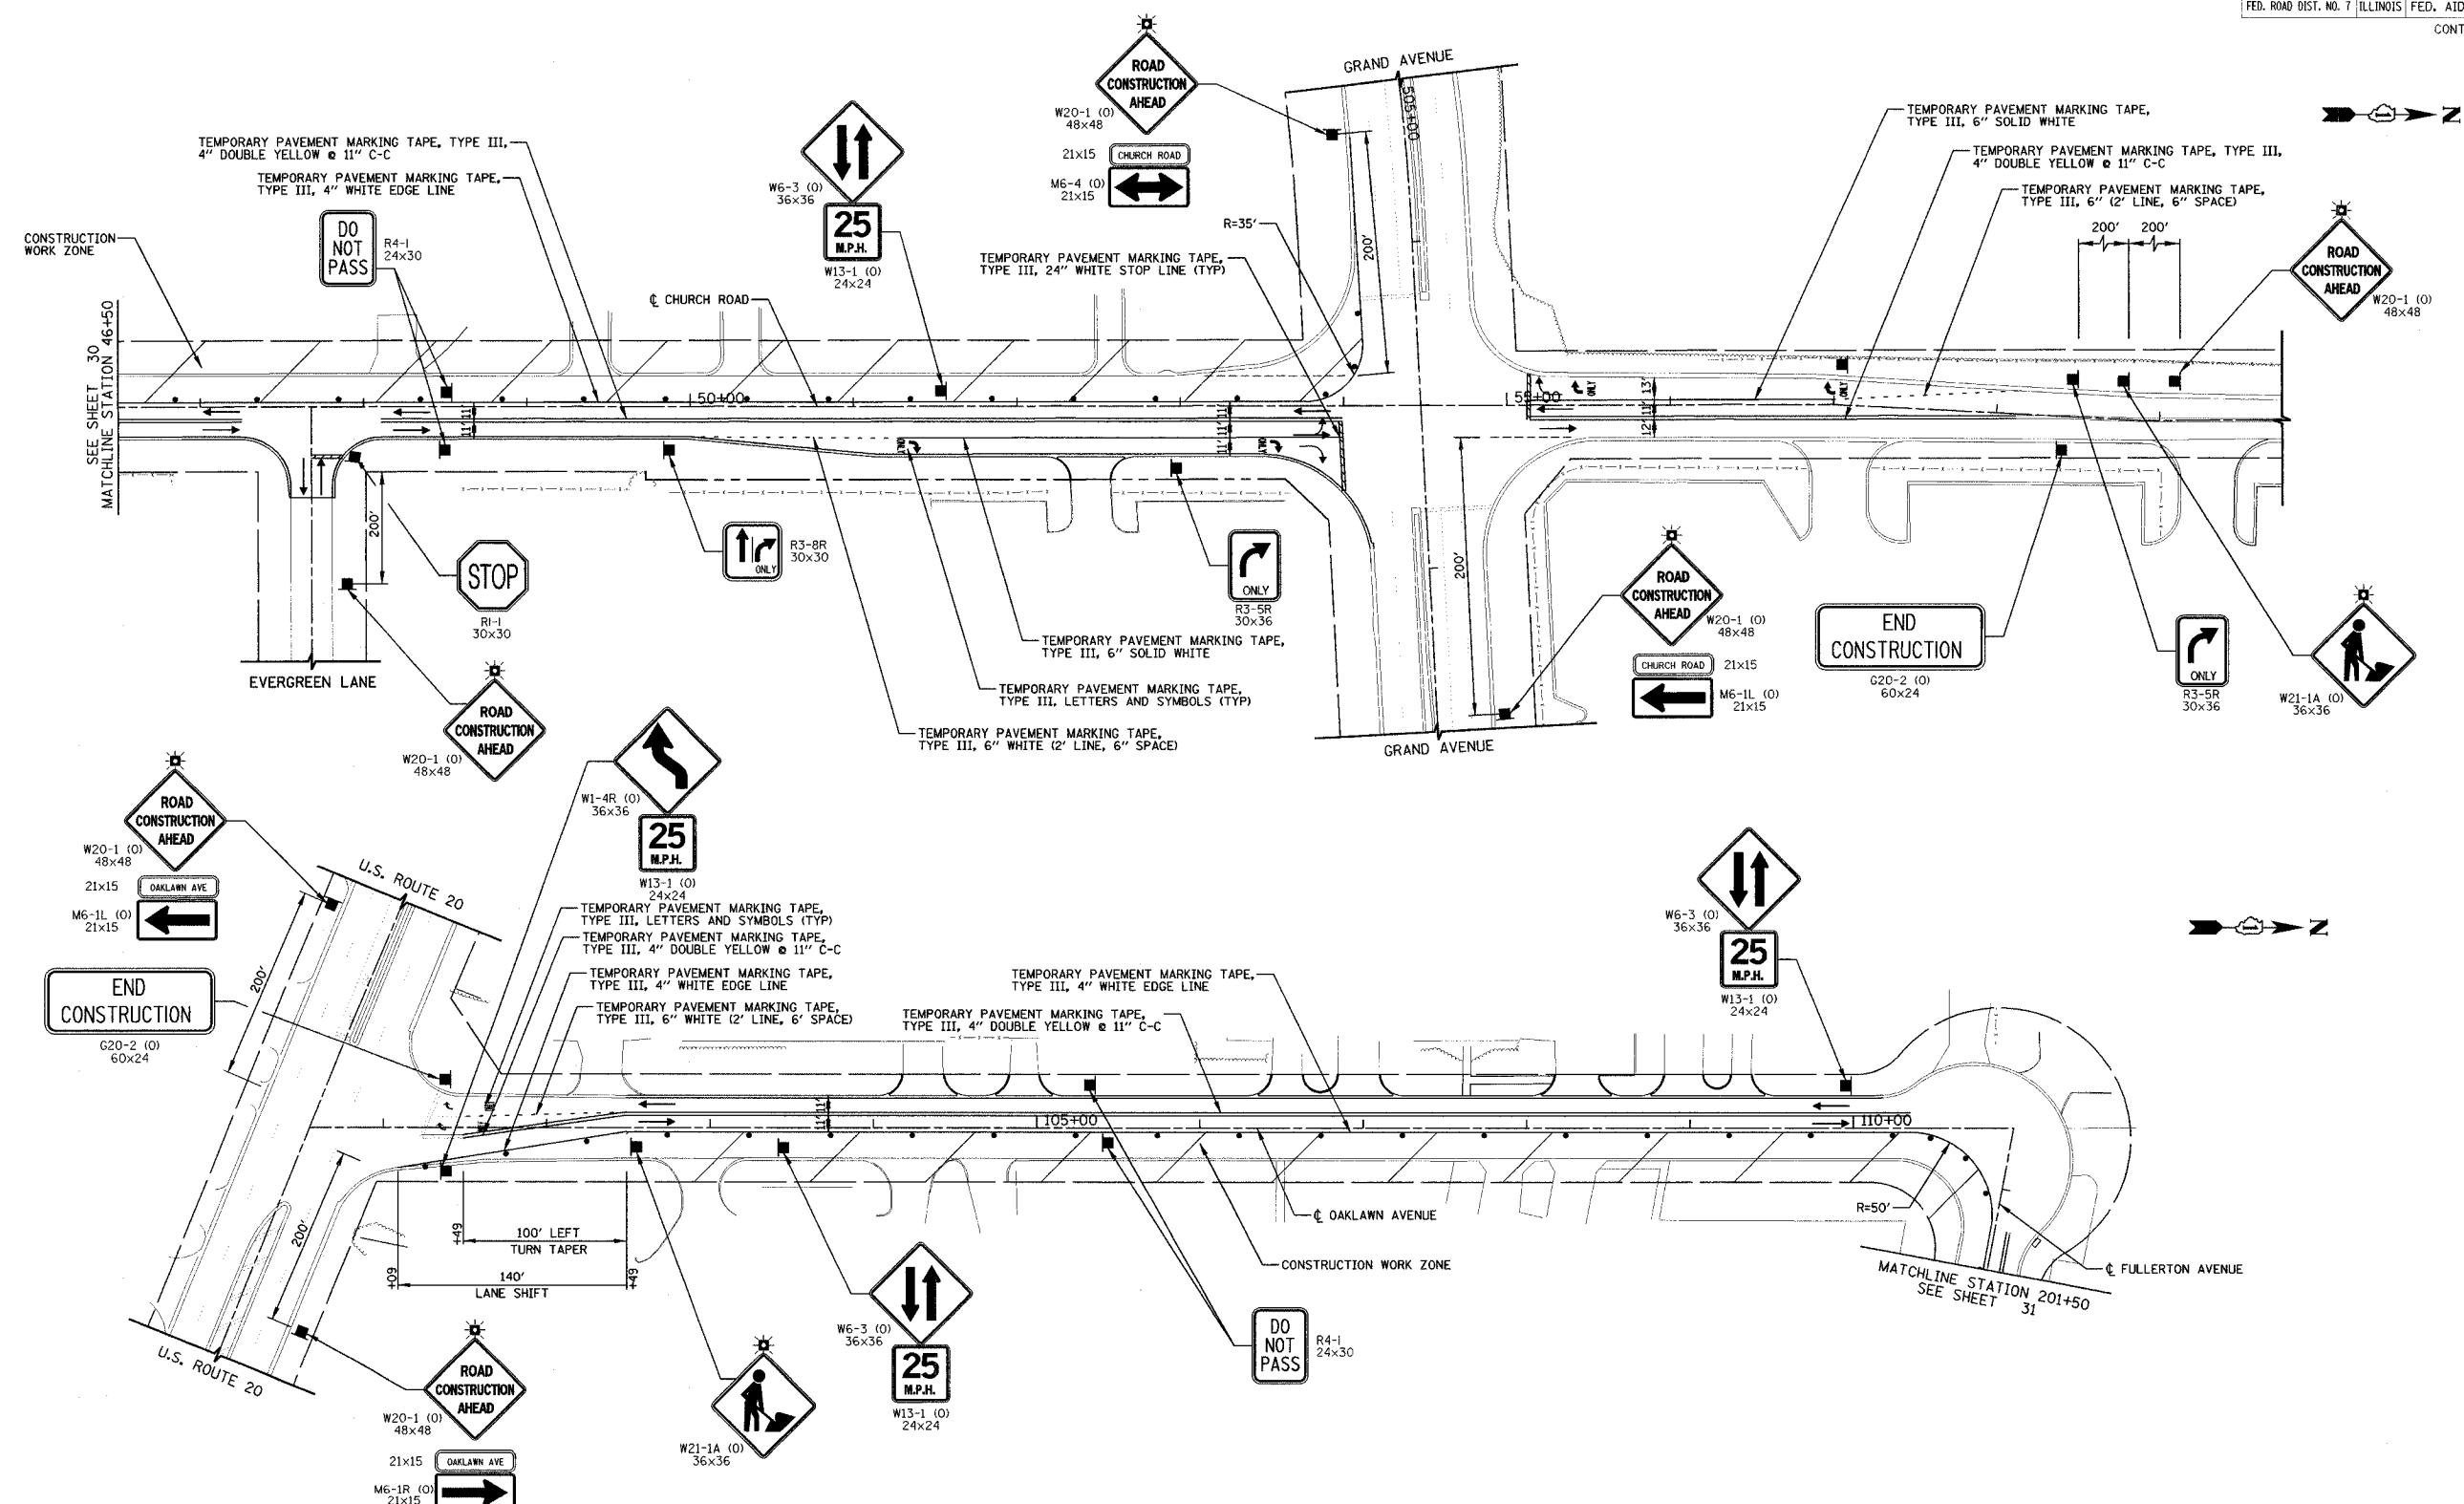

DATE	BY	REVISION

DATE	BY	REVISION



REVISIONS	
NAME	DATE

ILLINOIS DEPARTMENT OF TRANSPORTATION
**SUGGESTED CONSTRUCTION PROCEDURE
 AND MAINTENANCE OF TRAFFIC**
 STAGE III
 CHURCH ROAD
 STATION 46+50 TO STATION 54+13.60
 OAKLAWN AVENUE
 STATION 102+49 TO STATION 110+98.10

HORIZ. 50 0 50 DATE 7-9-04
 SCALE IN FEET DRAWN BY MJG
 CHECKED BY MJL