


FAU	SECTION	COUNTY	TOTAL SHEETS	SHEET NO.
2667	02-00165-00-RP	DUPAGE	87	43
STA. 46+50		TO STA. 54+13.83		
FED. ROAD DIST. NO. 7 ILLINOIS FED. AID PROJECT				
CONTRACT NO. 83768				

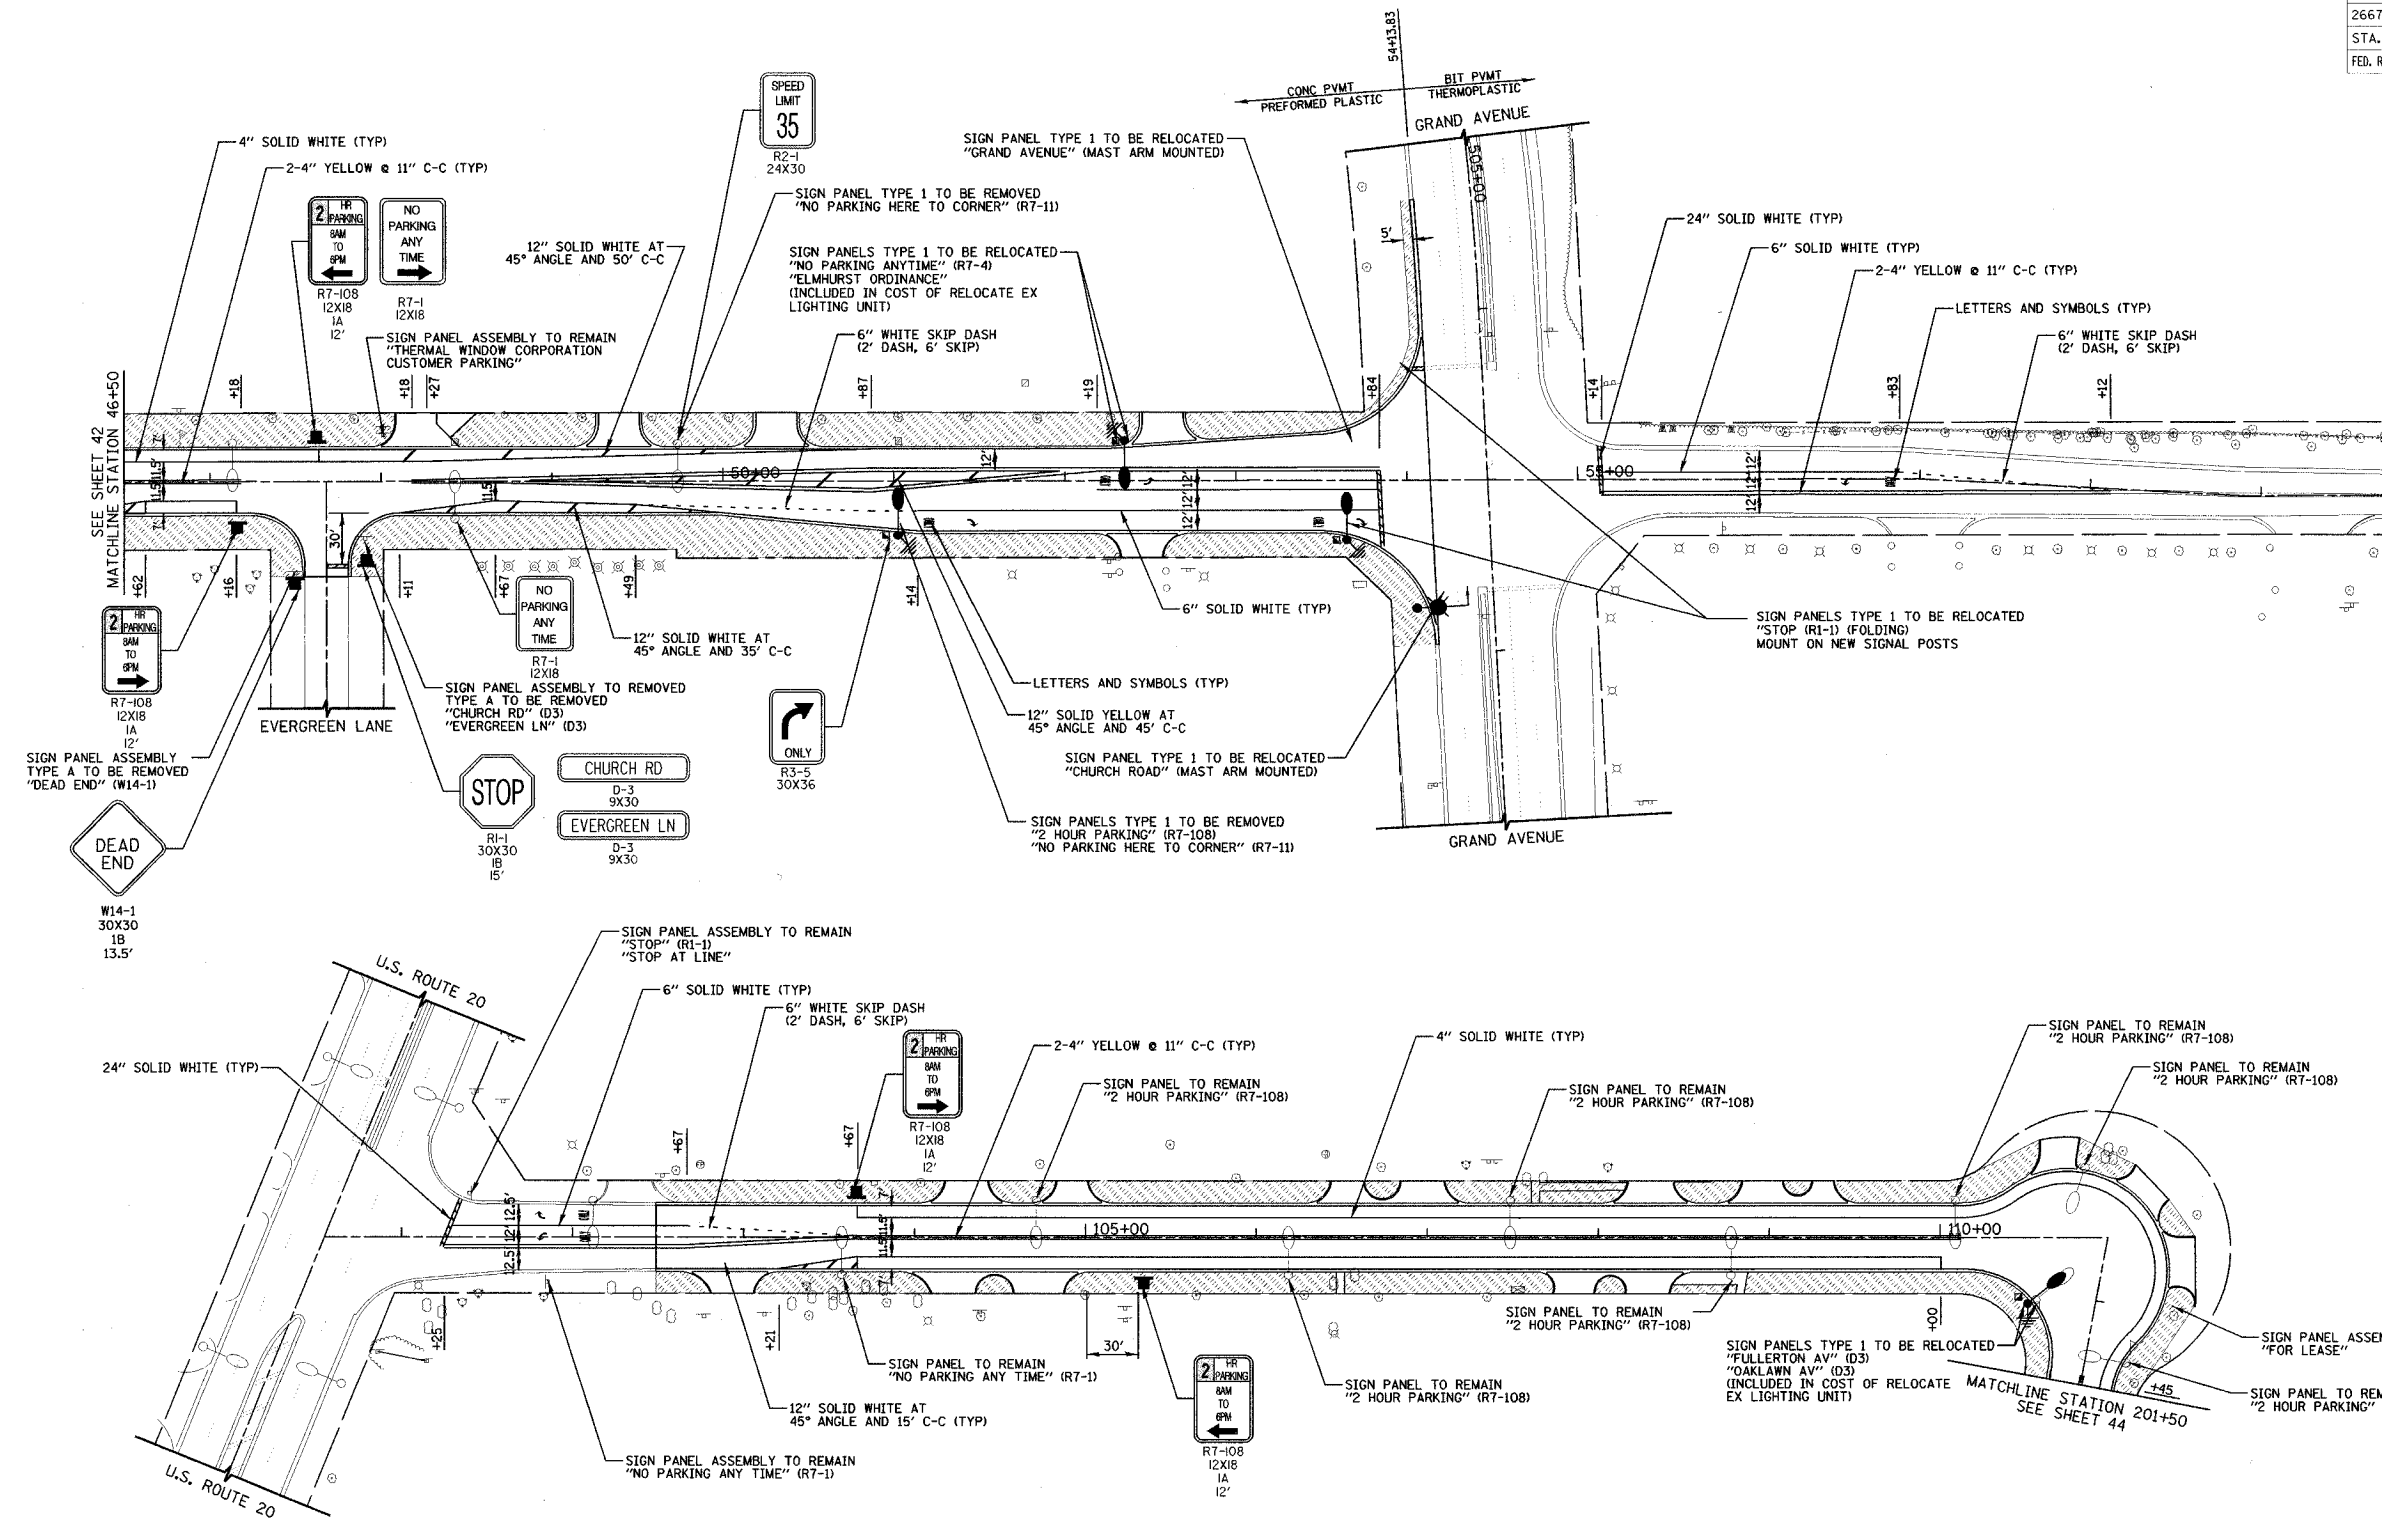

PLAN	DATE	BY
REVISED		
NOTE BOOK		
FILE NAME		

PROFILE	DATE	BY
REVISED		
NOTE BOOK		
FILE NAME		



REVISIONS	
NAME	DATE

ILLINOIS DEPARTMENT OF TRANSPORTATION  
**LANDSCAPING, SIGNING, AND STRIPING**  
 CHURCH ROAD  
 STATION 46+50 TO STATION 54+13.83  
 OAKLAWN AVENUE  
 STATION 100+00 TO STATION 110+98.10

HORIZ. 50 0 50 DATE 7-9-04  
 DRAWN BY SAH  
 CHECKED BY MJL

SCALE IN FEET