


F.A.U. RTE.	SECTION	COUNTY	TOTAL SHEETS	SHEET NO.
2667	02-00165-00-RP	DUPAGE	87	68
STA. 13+00		TO STA. 16+00		
FED. ROAD DIST. NO.	ILLINOIS	FED. AID PROJECT		

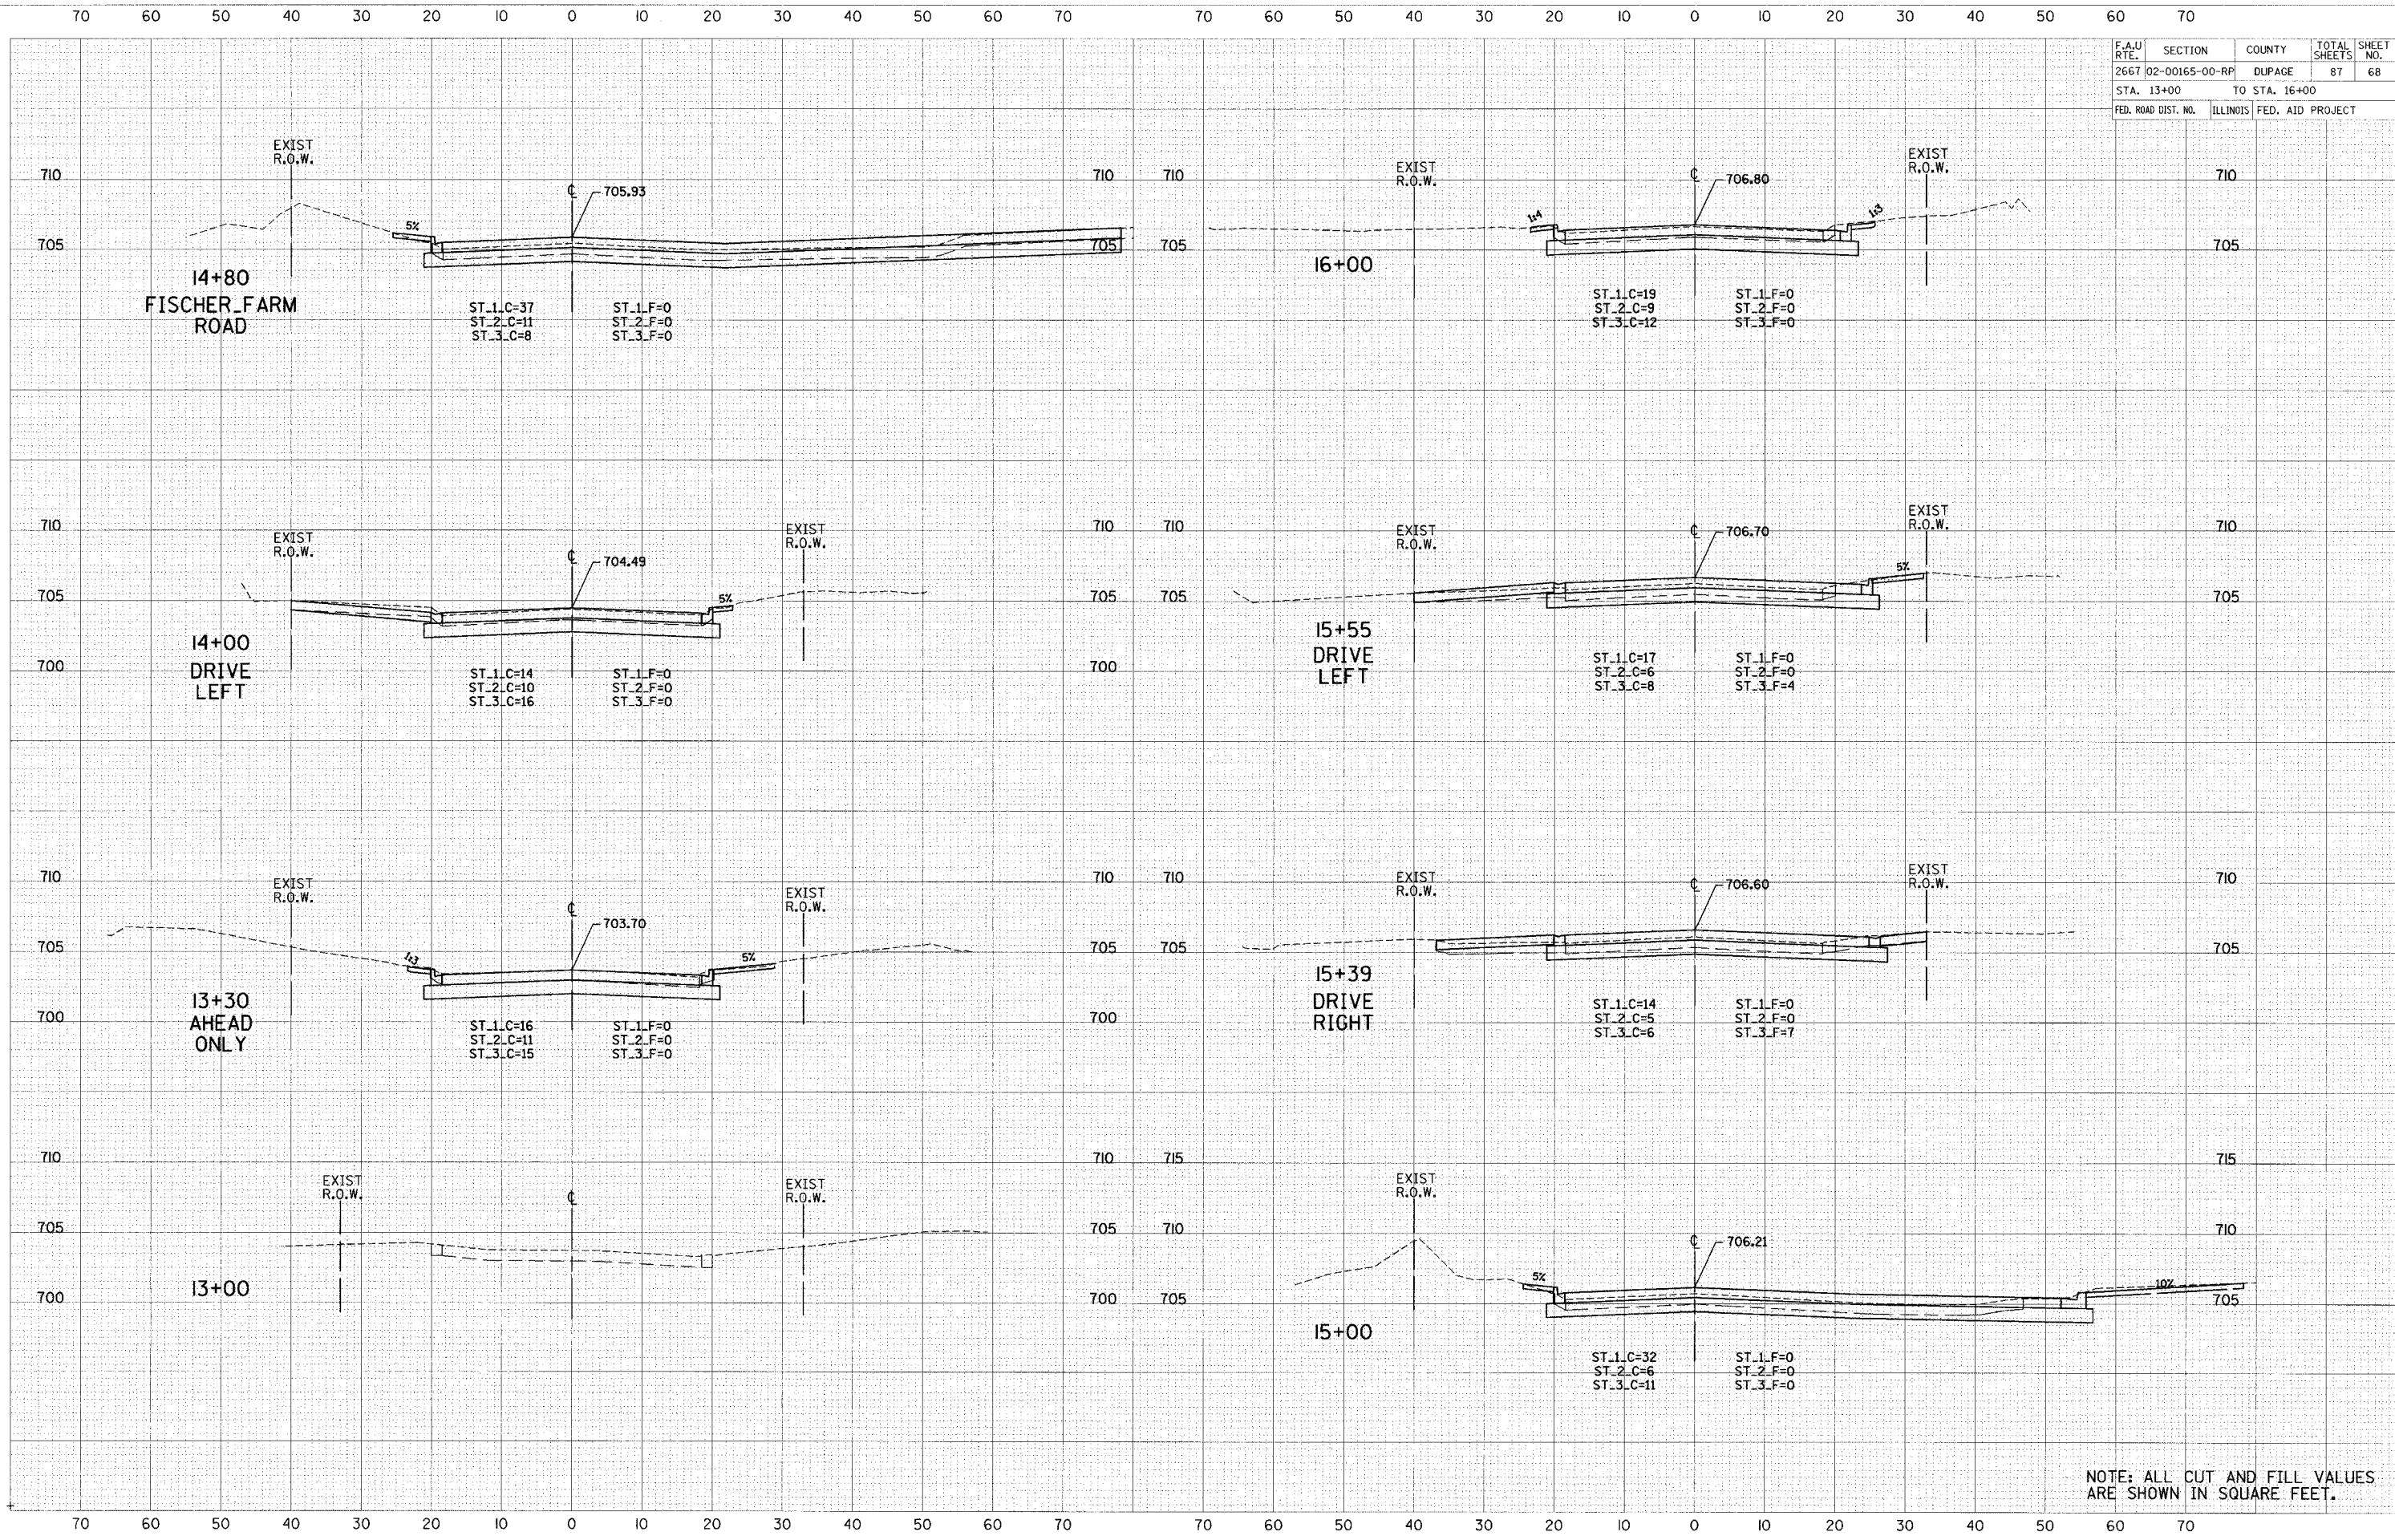

CHURCH ROAD

NOTE: ALL CUT AND FILL VALUES ARE SHOWN IN SQUARE FEET.

SHEET: PLOTTED, TEMPLATE, AREAS CHECKED  
 NO.

SHEET: PLOTTED, TEMPLATE, AREAS CHECKED  
 NO.