


70 60 50 40 30 20 10 0 10 20 30 40 50 60 70 70 60 50 40 30 20 10 0 10 20 30 40 50 60 70

F.A.U. RTE.	SECTION	COUNTY	TOTAL SHEETS	SHEET NO.
2667	02-00165-00-RP	DUPAGE	87	75
STA. 43+18		TO STA. 47+00		
FED. ROAD DIST. NO.	ILLINOIS	FED. AID PROJECT		

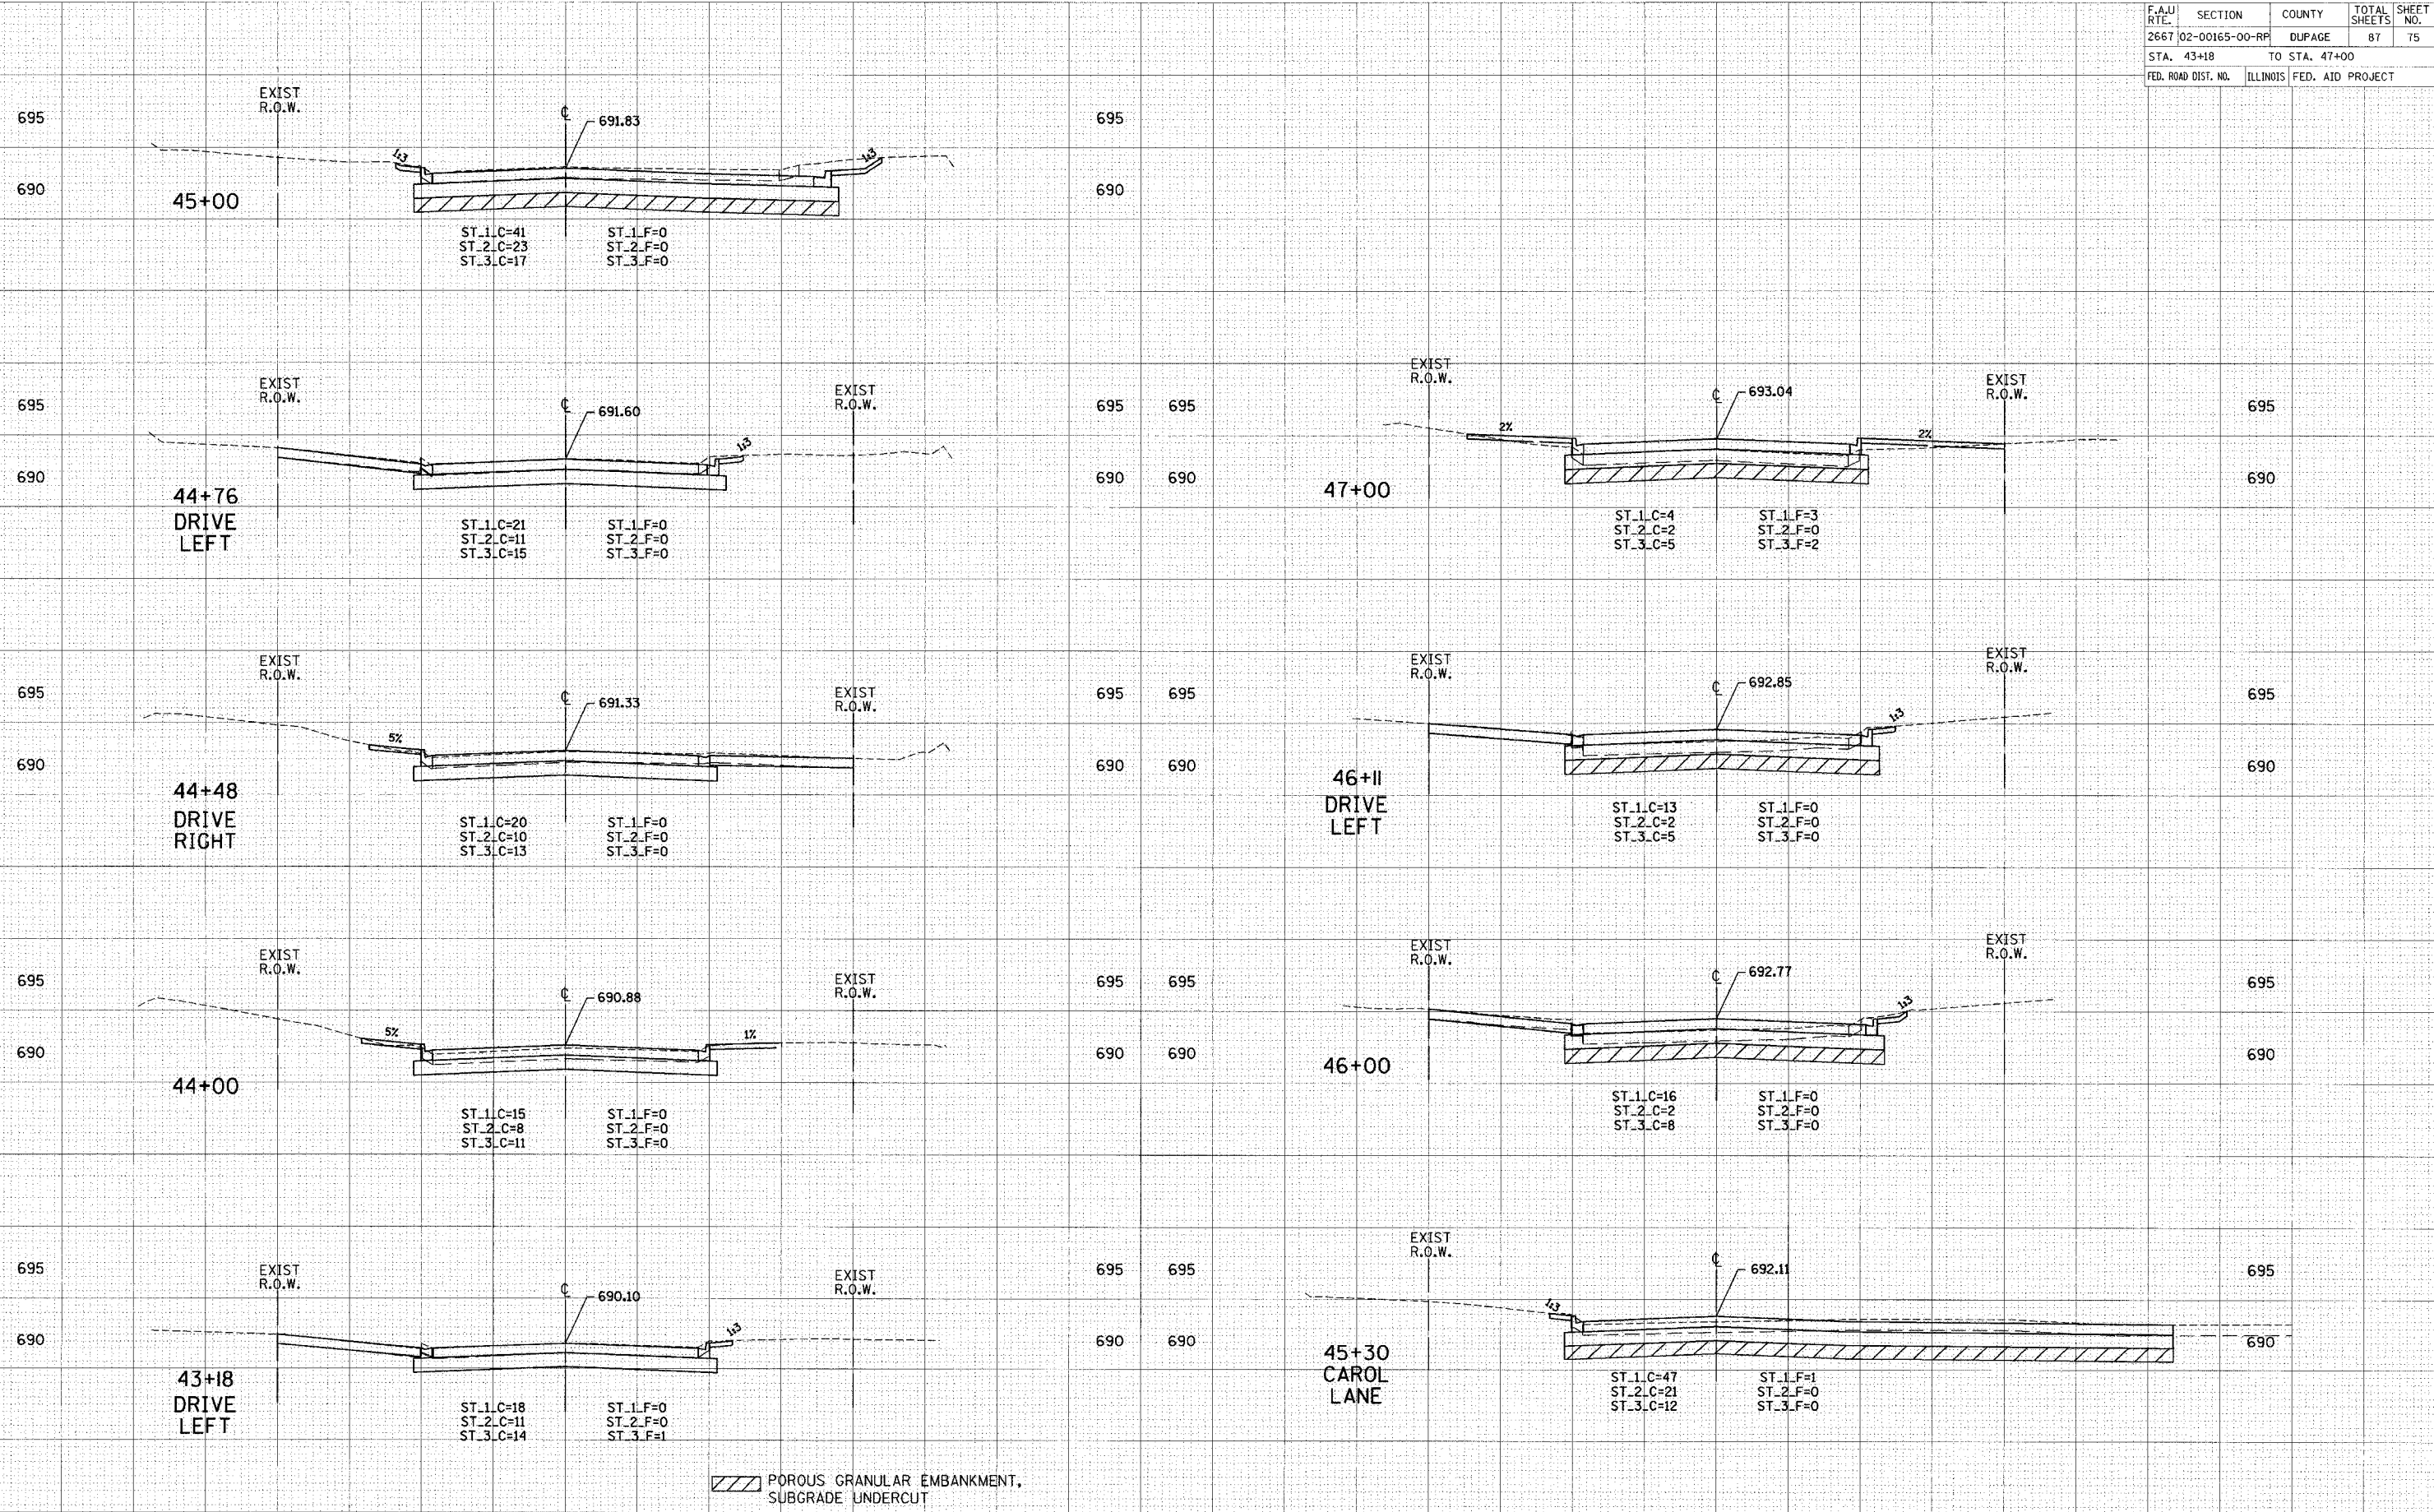

CHURCH ROAD

ROUTED
 TEMPLATE
 AREAS CHECKED
 AREAS CHECKED

ROUTED
 TEMPLATE
 AREAS CHECKED
 AREAS CHECKED