


70 60 50 40 30 20 10 0 10 20 30 40 50 60 70 80 70 60 50 40 30 20 10 0 10 20 30 40 50 60 70 80

F.A.U. RTE.	SECTION	COUNTY	TOTAL SHEETS	SHEET NO.
2667	02-00165-00-RP	DUPAGE	87	85
STA. 301+39		TO STA. 303+80		
FED. ROAD DIST. NO.	ILLINOIS	FED. AID PROJECT		

SHEET NO. _____
 REVISIONS _____
 DATE _____
 DRAWN BY _____
 CHECKED BY _____
 IN CHARGE _____

SHEET NO. _____
 REVISIONS _____
 DATE _____
 DRAWN BY _____
 CHECKED BY _____
 IN CHARGE _____

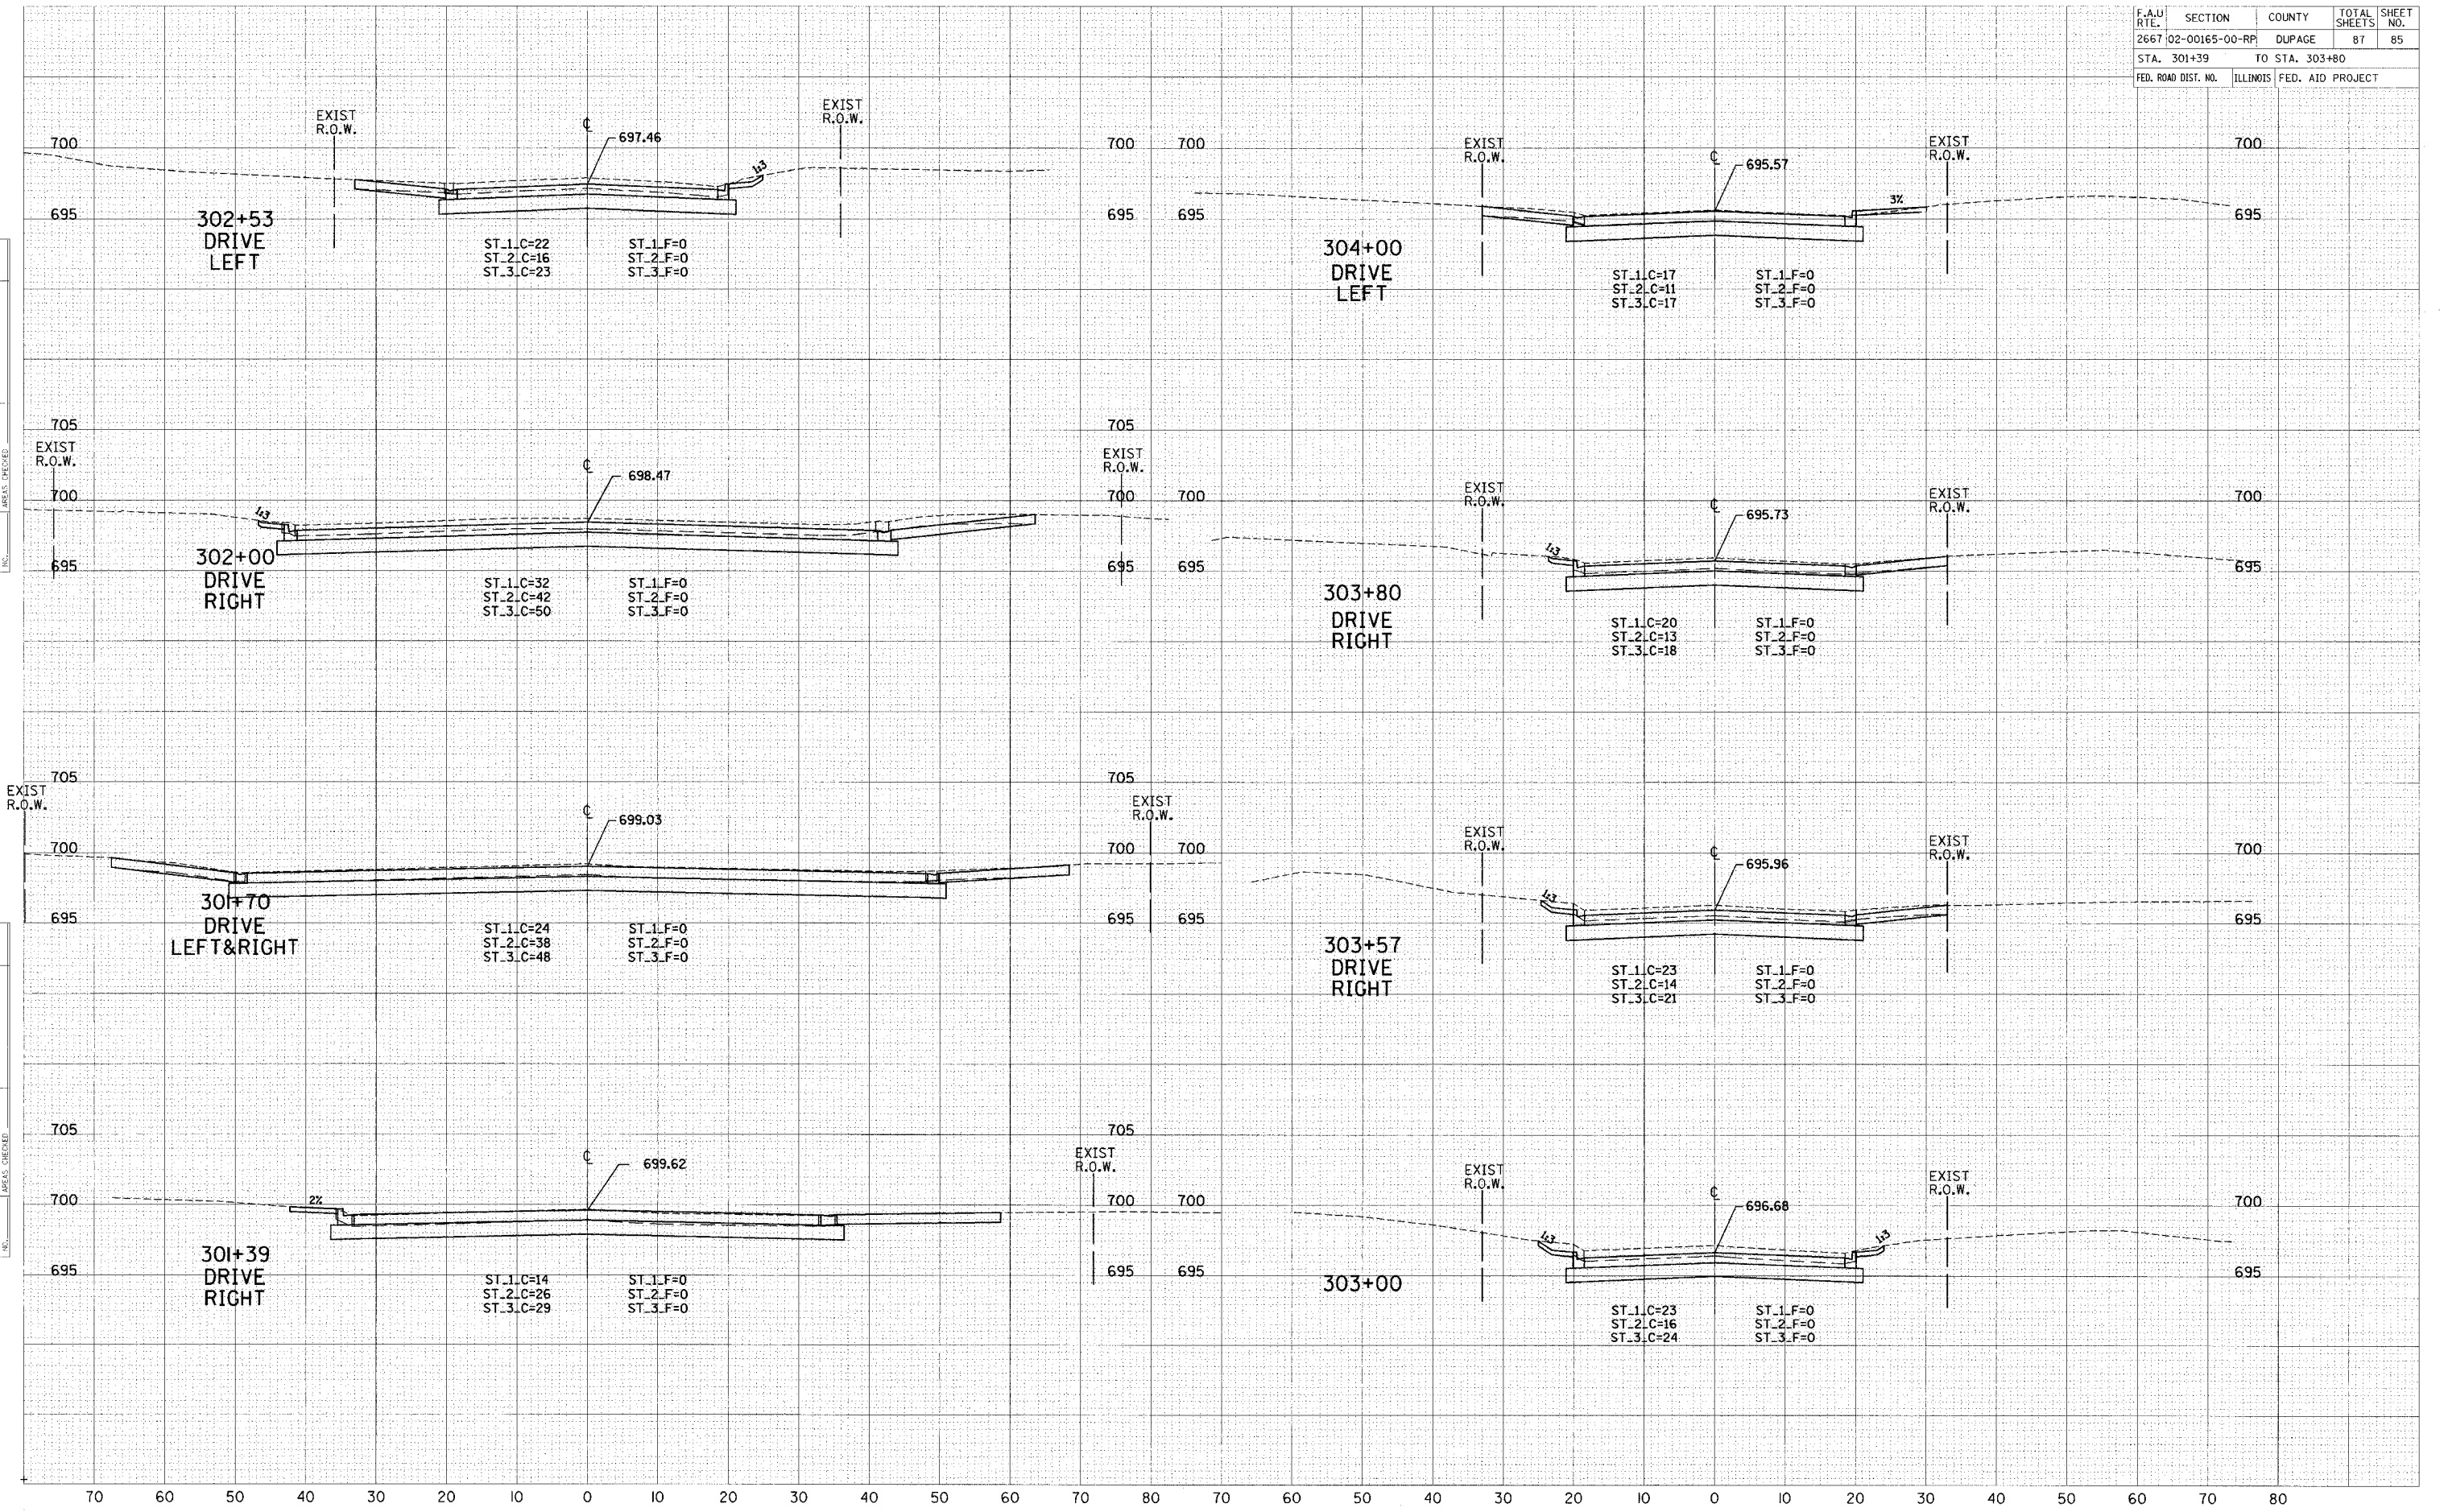

ST.1.C=22
 ST.2.C=16
 ST.3.C=23
 ST.1.F=0
 ST.2.F=0
 ST.3.F=0

ST.1.C=17
 ST.2.C=11
 ST.3.C=17
 ST.1.F=0
 ST.2.F=0
 ST.3.F=0

ST.1.C=32
 ST.2.C=42
 ST.3.C=50
 ST.1.F=0
 ST.2.F=0
 ST.3.F=0

ST.1.C=20
 ST.2.C=13
 ST.3.C=18
 ST.1.F=0
 ST.2.F=0
 ST.3.F=0

ST.1.C=24
 ST.2.C=38
 ST.3.C=48
 ST.1.F=0
 ST.2.F=0
 ST.3.F=0

ST.1.C=23
 ST.2.C=14
 ST.3.C=21
 ST.1.F=0
 ST.2.F=0
 ST.3.F=0

ST.1.C=14
 ST.2.C=26
 ST.3.C=29
 ST.1.F=0
 ST.2.F=0
 ST.3.F=0

ST.1.C=23
 ST.2.C=16
 ST.3.C=24
 ST.1.F=0
 ST.2.F=0
 ST.3.F=0

WRIGHTWOOD AVENUE