


F.A. RTE.	SECTION	COUNTY	TOTAL SHEETS	SHEET NO.
	01-00177-00-BT	COOK	18	18
STA. 12+75	TO STA.13+75			
FED. ROAD DIST. NO.	ILLINOIS	FED. AID PROJECT		

FINAL SURVEY  
 SURVEYED BY \_\_\_\_\_ DATE \_\_\_\_\_  
 FROM DATE \_\_\_\_\_  
 NOTE BOOK NO. \_\_\_\_\_  
 AREAS CHECKED \_\_\_\_\_

ORIGINAL SURVEY  
 SURVEYED BY \_\_\_\_\_ DATE \_\_\_\_\_  
 FROM DATE \_\_\_\_\_  
 NOTE BOOK NO. \_\_\_\_\_  
 AREAS CHECKED \_\_\_\_\_

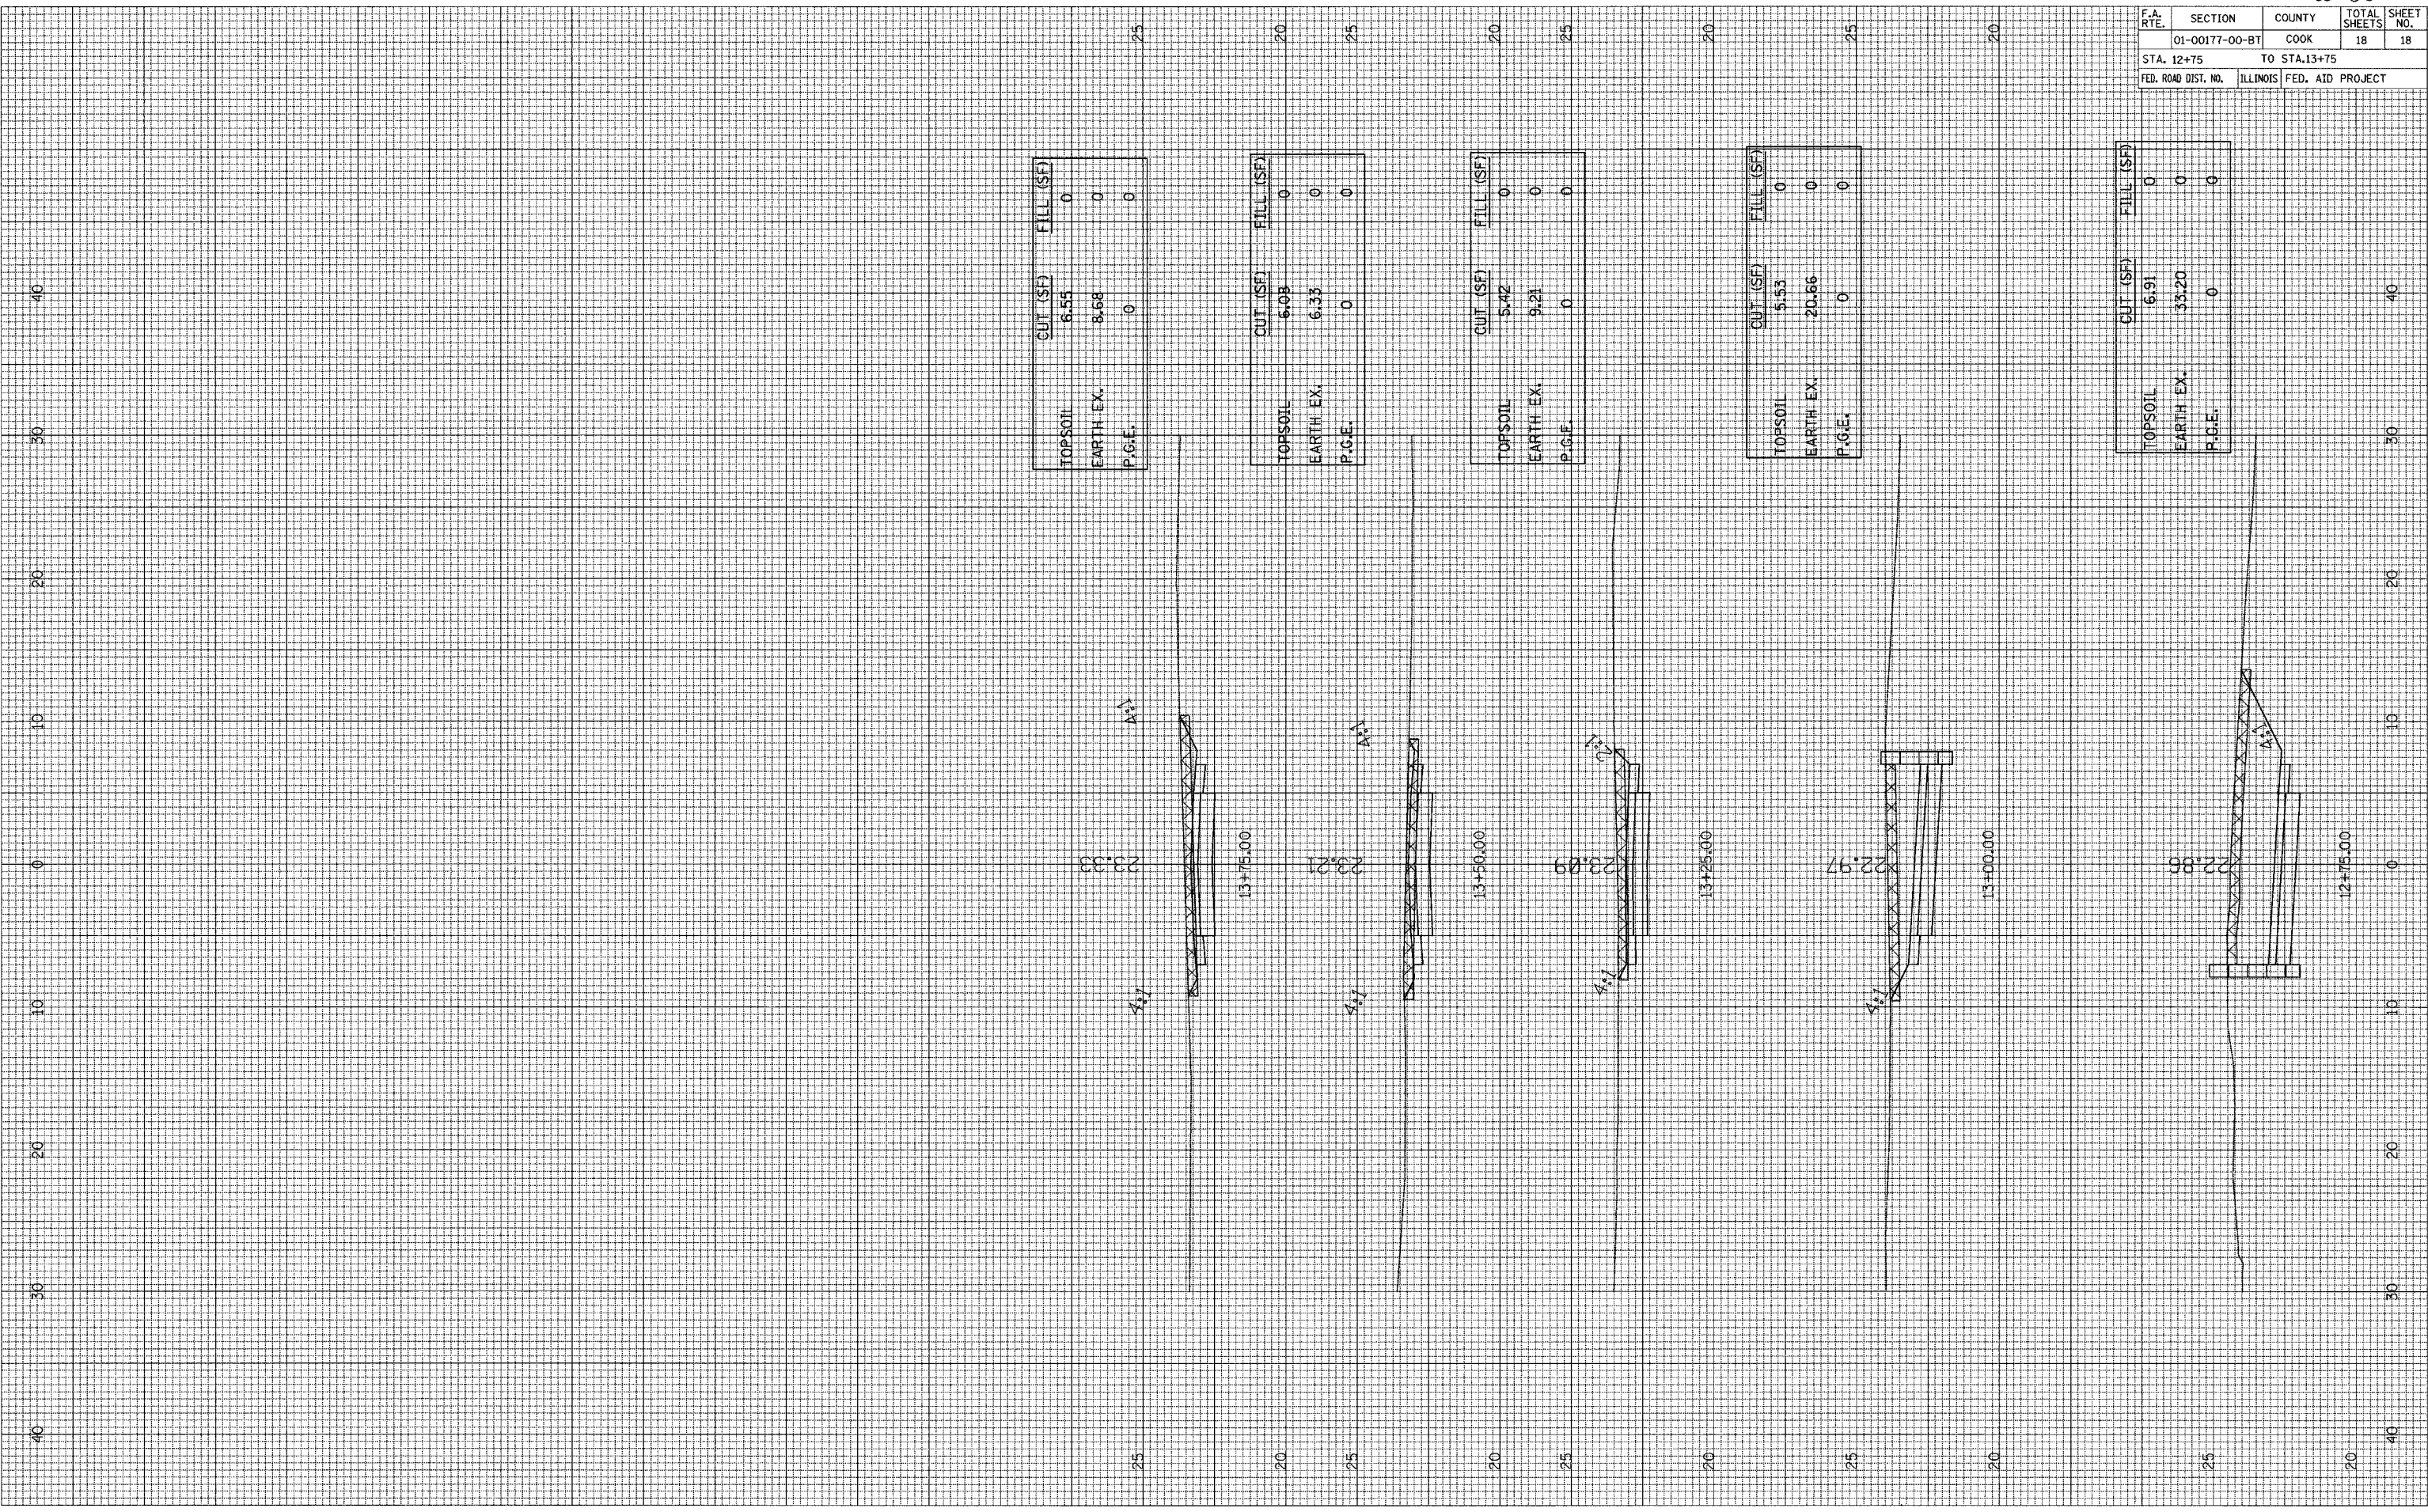

TOPSOIL	CUT (SF)	FILL (SF)
EARTH EX.	6.55	0
P.G.E.	8.68	0
	0	0

TOPSOIL	CUT (SF)	FILL (SF)
EARTH EX.	6.08	0
P.G.E.	6.33	0
	0	0

TOPSOIL	CUT (SF)	FILL (SF)
EARTH EX.	5.42	0
P.G.E.	9.21	0
	0	0

TOPSOIL	CUT (SF)	FILL (SF)
EARTH EX.	5.53	0
P.G.E.	24.66	0
	0	0

TOPSOIL	CUT (SF)	FILL (SF)
EARTH EX.	6.91	0
P.G.E.	33.20	0
	0	0