


FAS ROUTE NO	SEC	COUNTY	TOTAL SHEETS	SHEET NO
-	*	LEE	23	10

ILLINOIS PROJECT TE-D2(115)
* 01-P4000-00-BT

SCALES:
1" = 20' HOR
1" = 5' VER

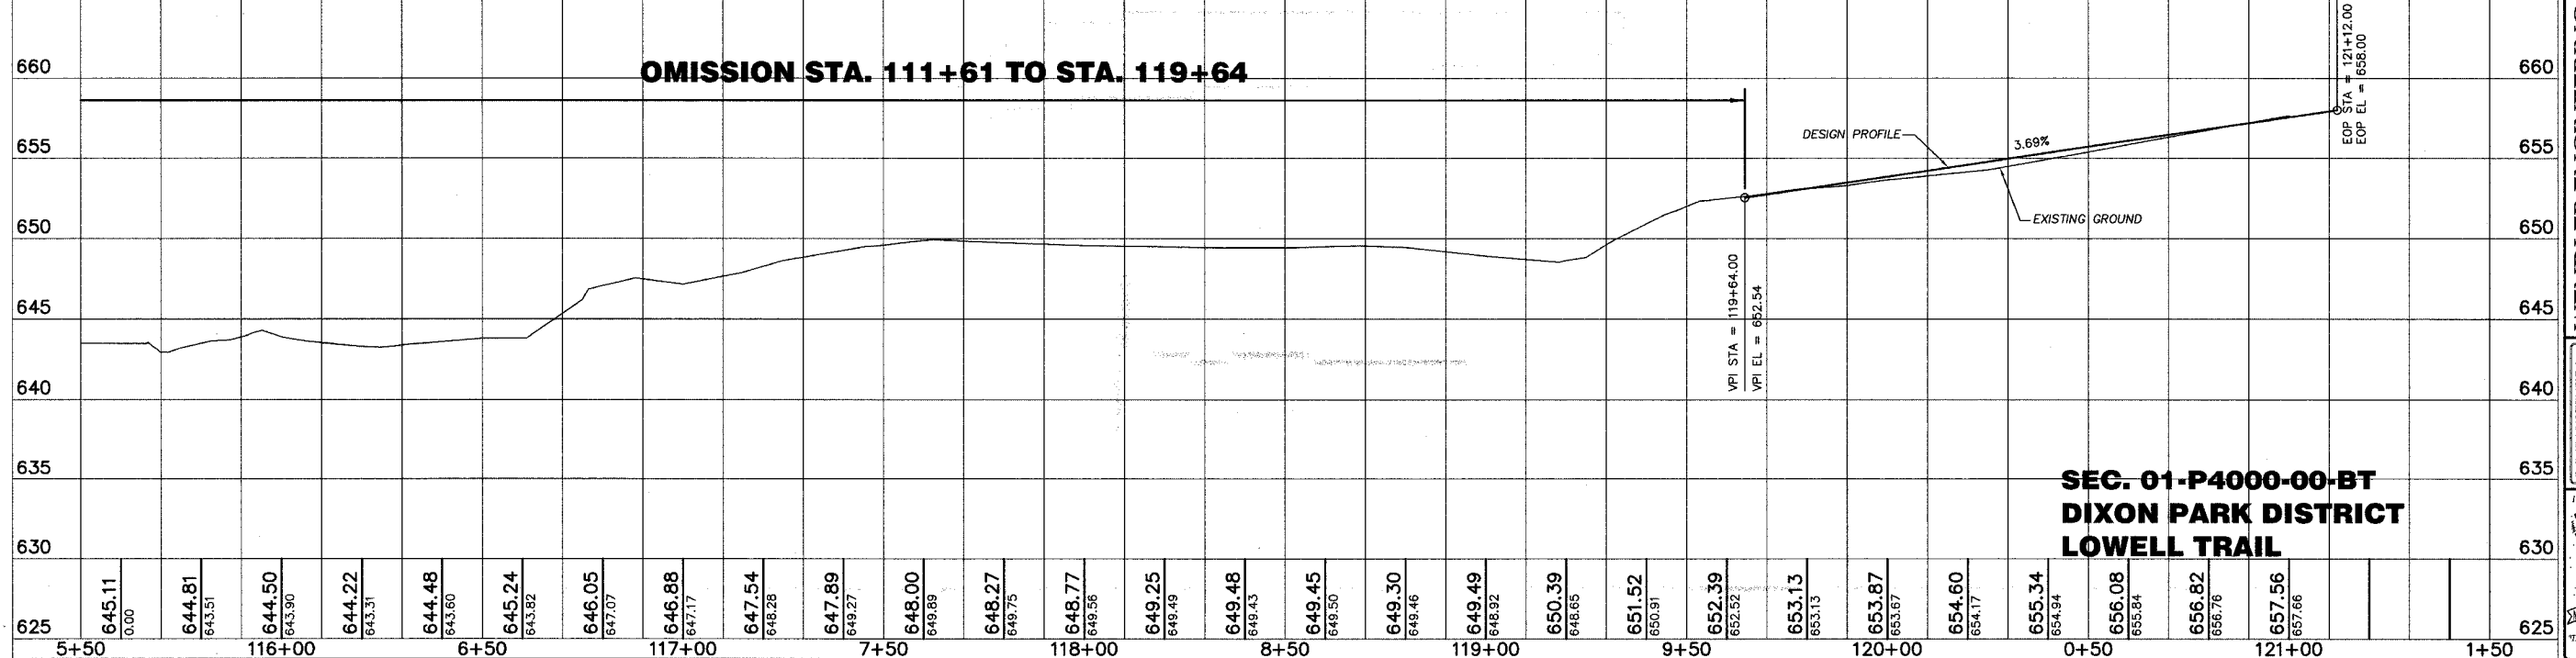

SEC. 01-P4000-00-BT
DIXON PARK DISTRICT
LOWELL TRAIL

WENDLER ENGINEERING SERVICES, INC.
Structural & Civil Engineers—Land Surveying—Environmental Services
Illinois Professional Design Firm No. 184-000848

698 TIMBER CREEK ROAD - P.O. BOX 486 - DIXON, IL 61021 - 815-288-2261
28 E. MARION - SUITE 3 - PRINCETON, IL 61356 - 815-879-4731
1778 WEST STATE ST. - STAMFORD, IL 60178 - 815-895-5008
804 FREEPORT RD. - STERLING, IL 61081 - (815) 626-4428
E-MAIL: info@wendler.net

1968 - 2003
WENDLER ENGINEERING SERVICES, INC.
Turning Ideas... Into Reality!!!