


ROUTE	SECTION	COUNTY	TOTAL SHEETS	SHEET NO.
FAI 80	(50-2)HBR	LA SALLE	460	34
STA. 632+39.80		TO STA. 643+00		
FED. ROAD DIST. NO.	ILLINOIS FED. AID PROJECT			

CONTRACT NO. 86603

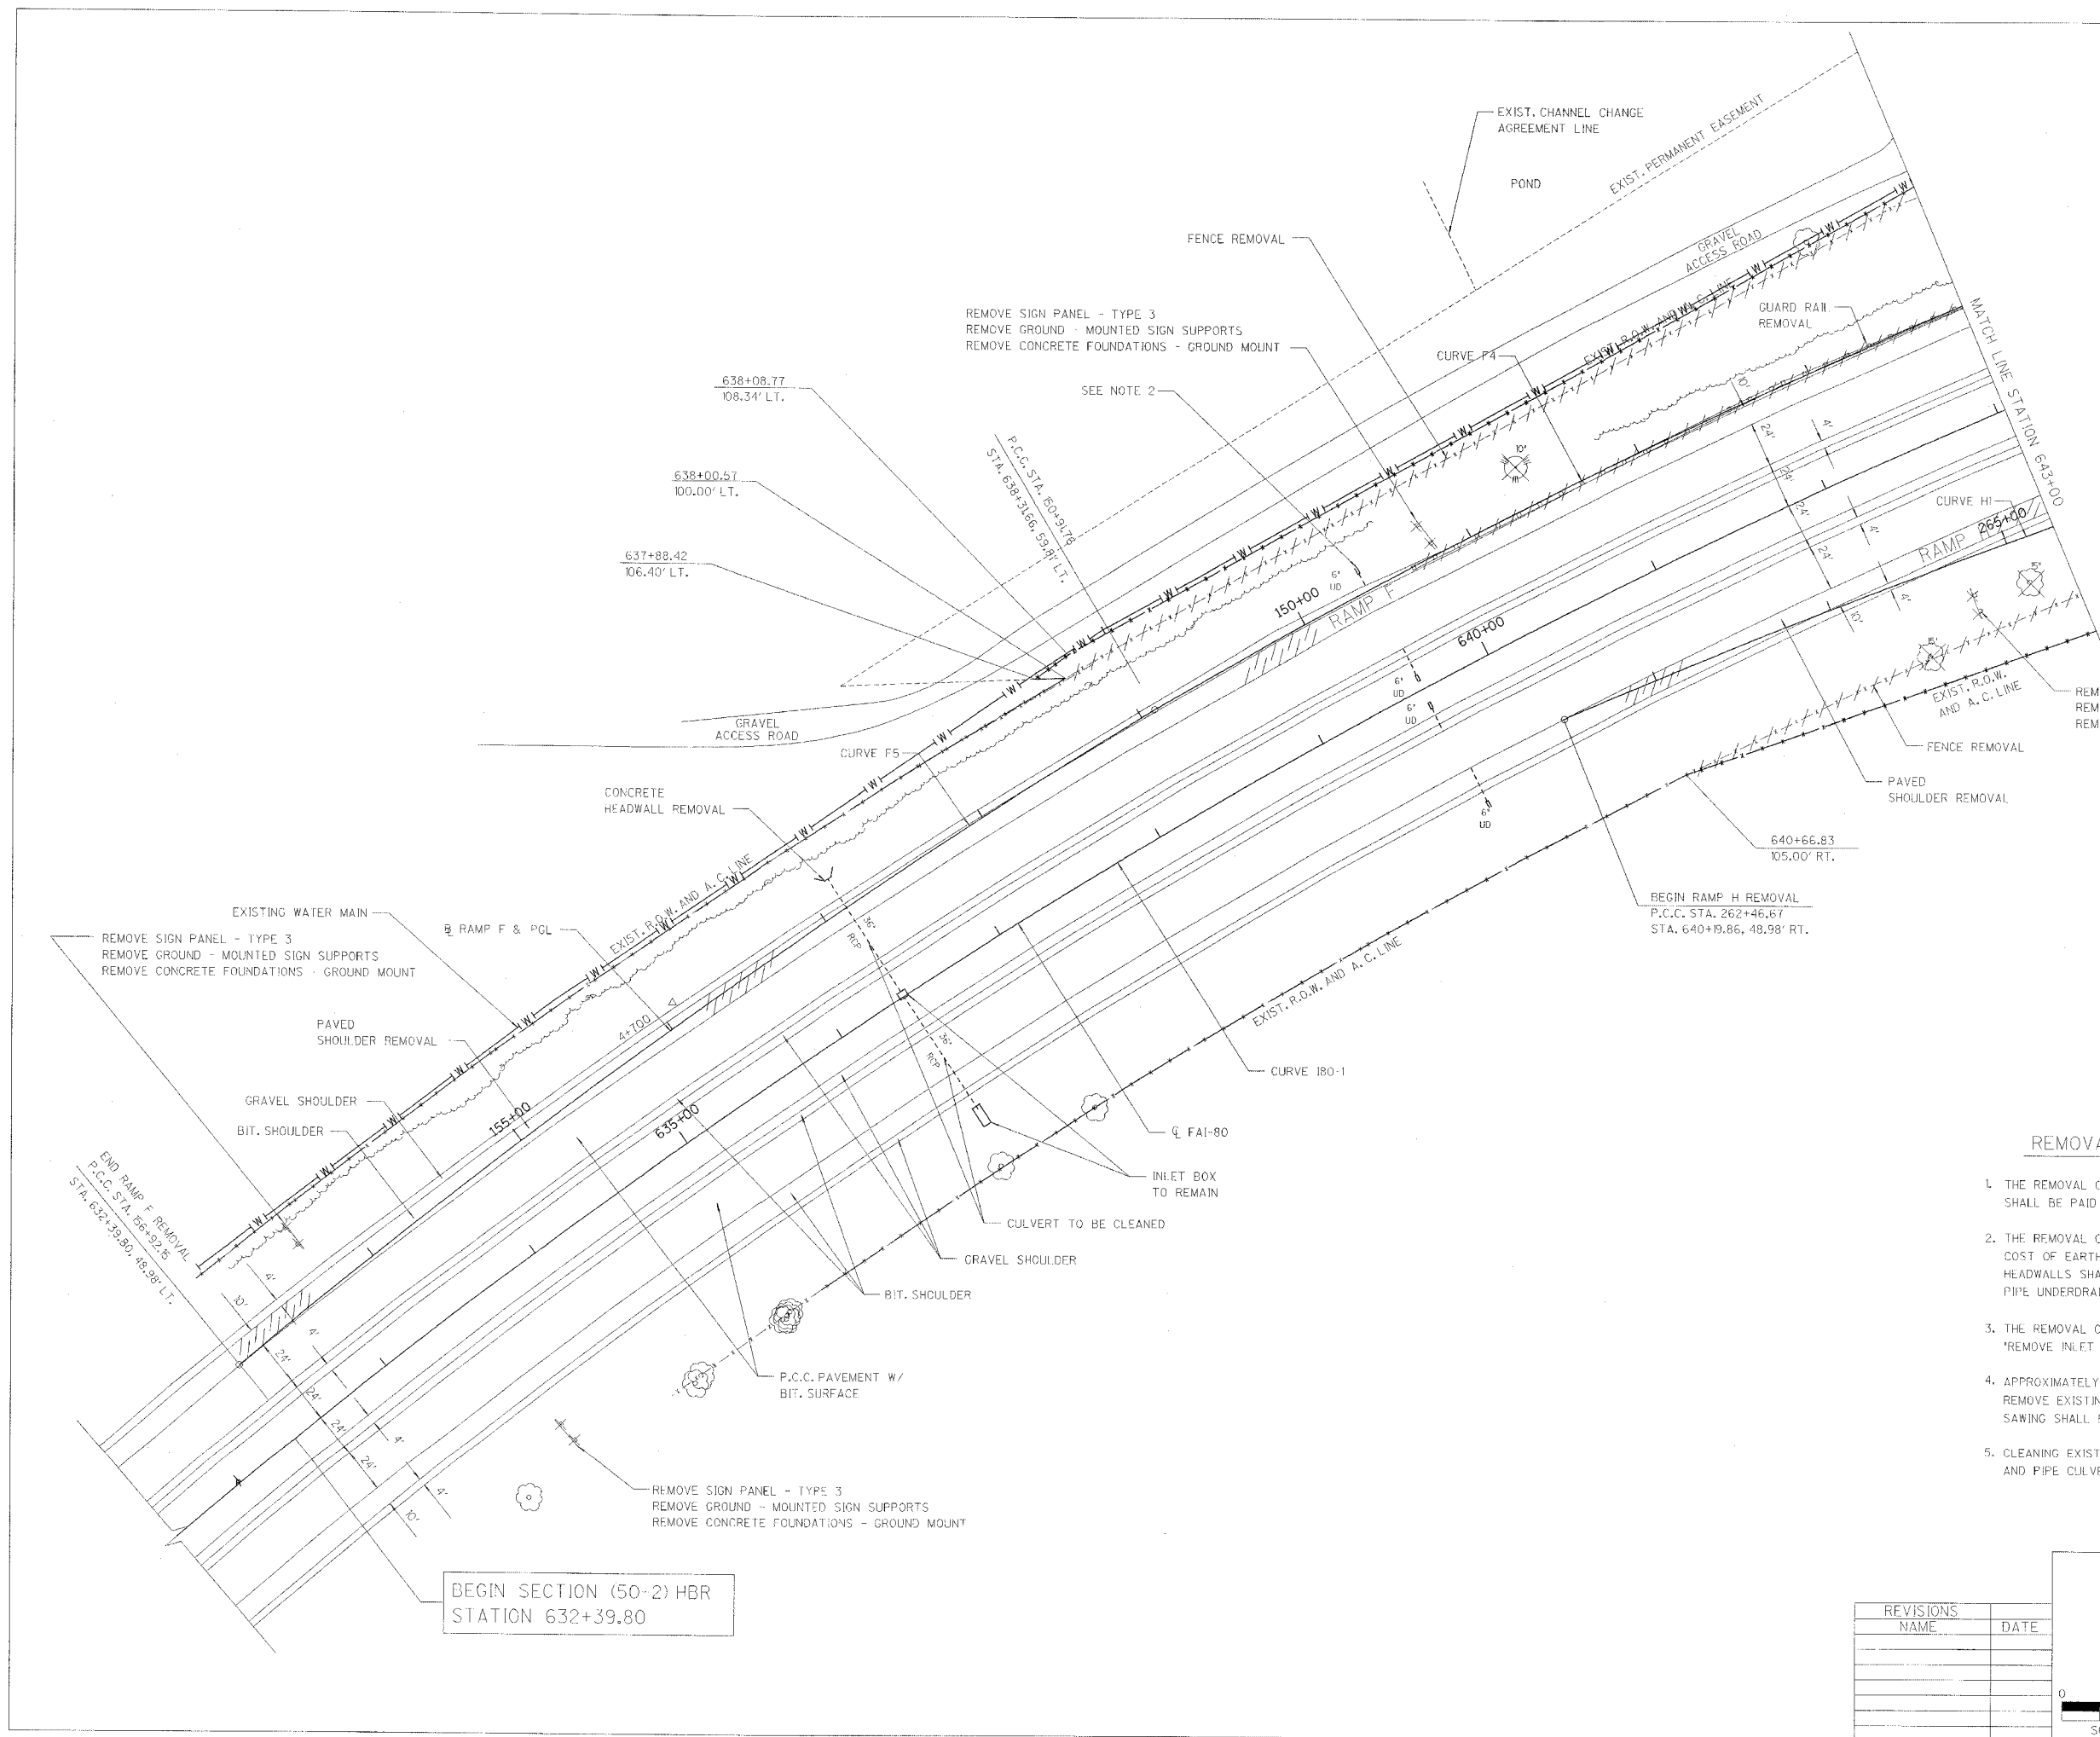

REMOVAL NOTES:

1. THE REMOVAL OF GRAVEL SHOULDERS AND STONE RIPRAP SHALL BE PAID FOR AS EARTH EXCAVATION.
2. THE REMOVAL OF UNDERDRAINS SHALL BE INCLUDED IN THE COST OF EARTH EXCAVATION. THE REMOVAL OF UNDERDRAIN HEADWALLS SHALL BE PAID FOR AS "CONCRETE HEADWALL FOR PIPE UNDERDRAIN REMOVAL."
3. THE REMOVAL OF INLET BOXES SHALL BE PAID FOR AS "REMOVE INLET BOX"
4. APPROXIMATELY 5400' OF FULL-DEPTH SAWING IS REQUIRED TO REMOVE EXISTING PAVEMENT. THE COST OF THE FULL-DEPTH SAWING SHALL BE INCLUDED IN THE COST OF PAVEMENT REMOVAL.
5. CLEANING EXISTING DRAINAGE STRUCTURES, STORM SEWERS AND PIPE CULVERTS, SHALL BE AS DIRECTED BY THE ENGINEER.

BEGIN SECTION (50-2) HBR
STATION 632+39.80

REVISIONS	
NAME	DATE

ILLINOIS DEPARTMENT OF TRANSPORTATION

REMOVAL PLAN

F.A.I. 80 AT ILLINOIS ROUTE 351
STATION 632+39.80 TO STATION 643+00

DATE: 09/04
DRAWN BY: JJK
CHECKED BY: MTD

SCALE IN FEET