


RTE.	SECTION	COUNTY	TOTAL SHEETS	SHEET NO.
FAI 80	(50-2)HBR	LA SALLE	460	41
STA. 653+75		TO STA. 663+50		
FED. ROAD DIST. NO.		ILLINOIS FED. AID PROJECT		

CONTRACT NO. 86603

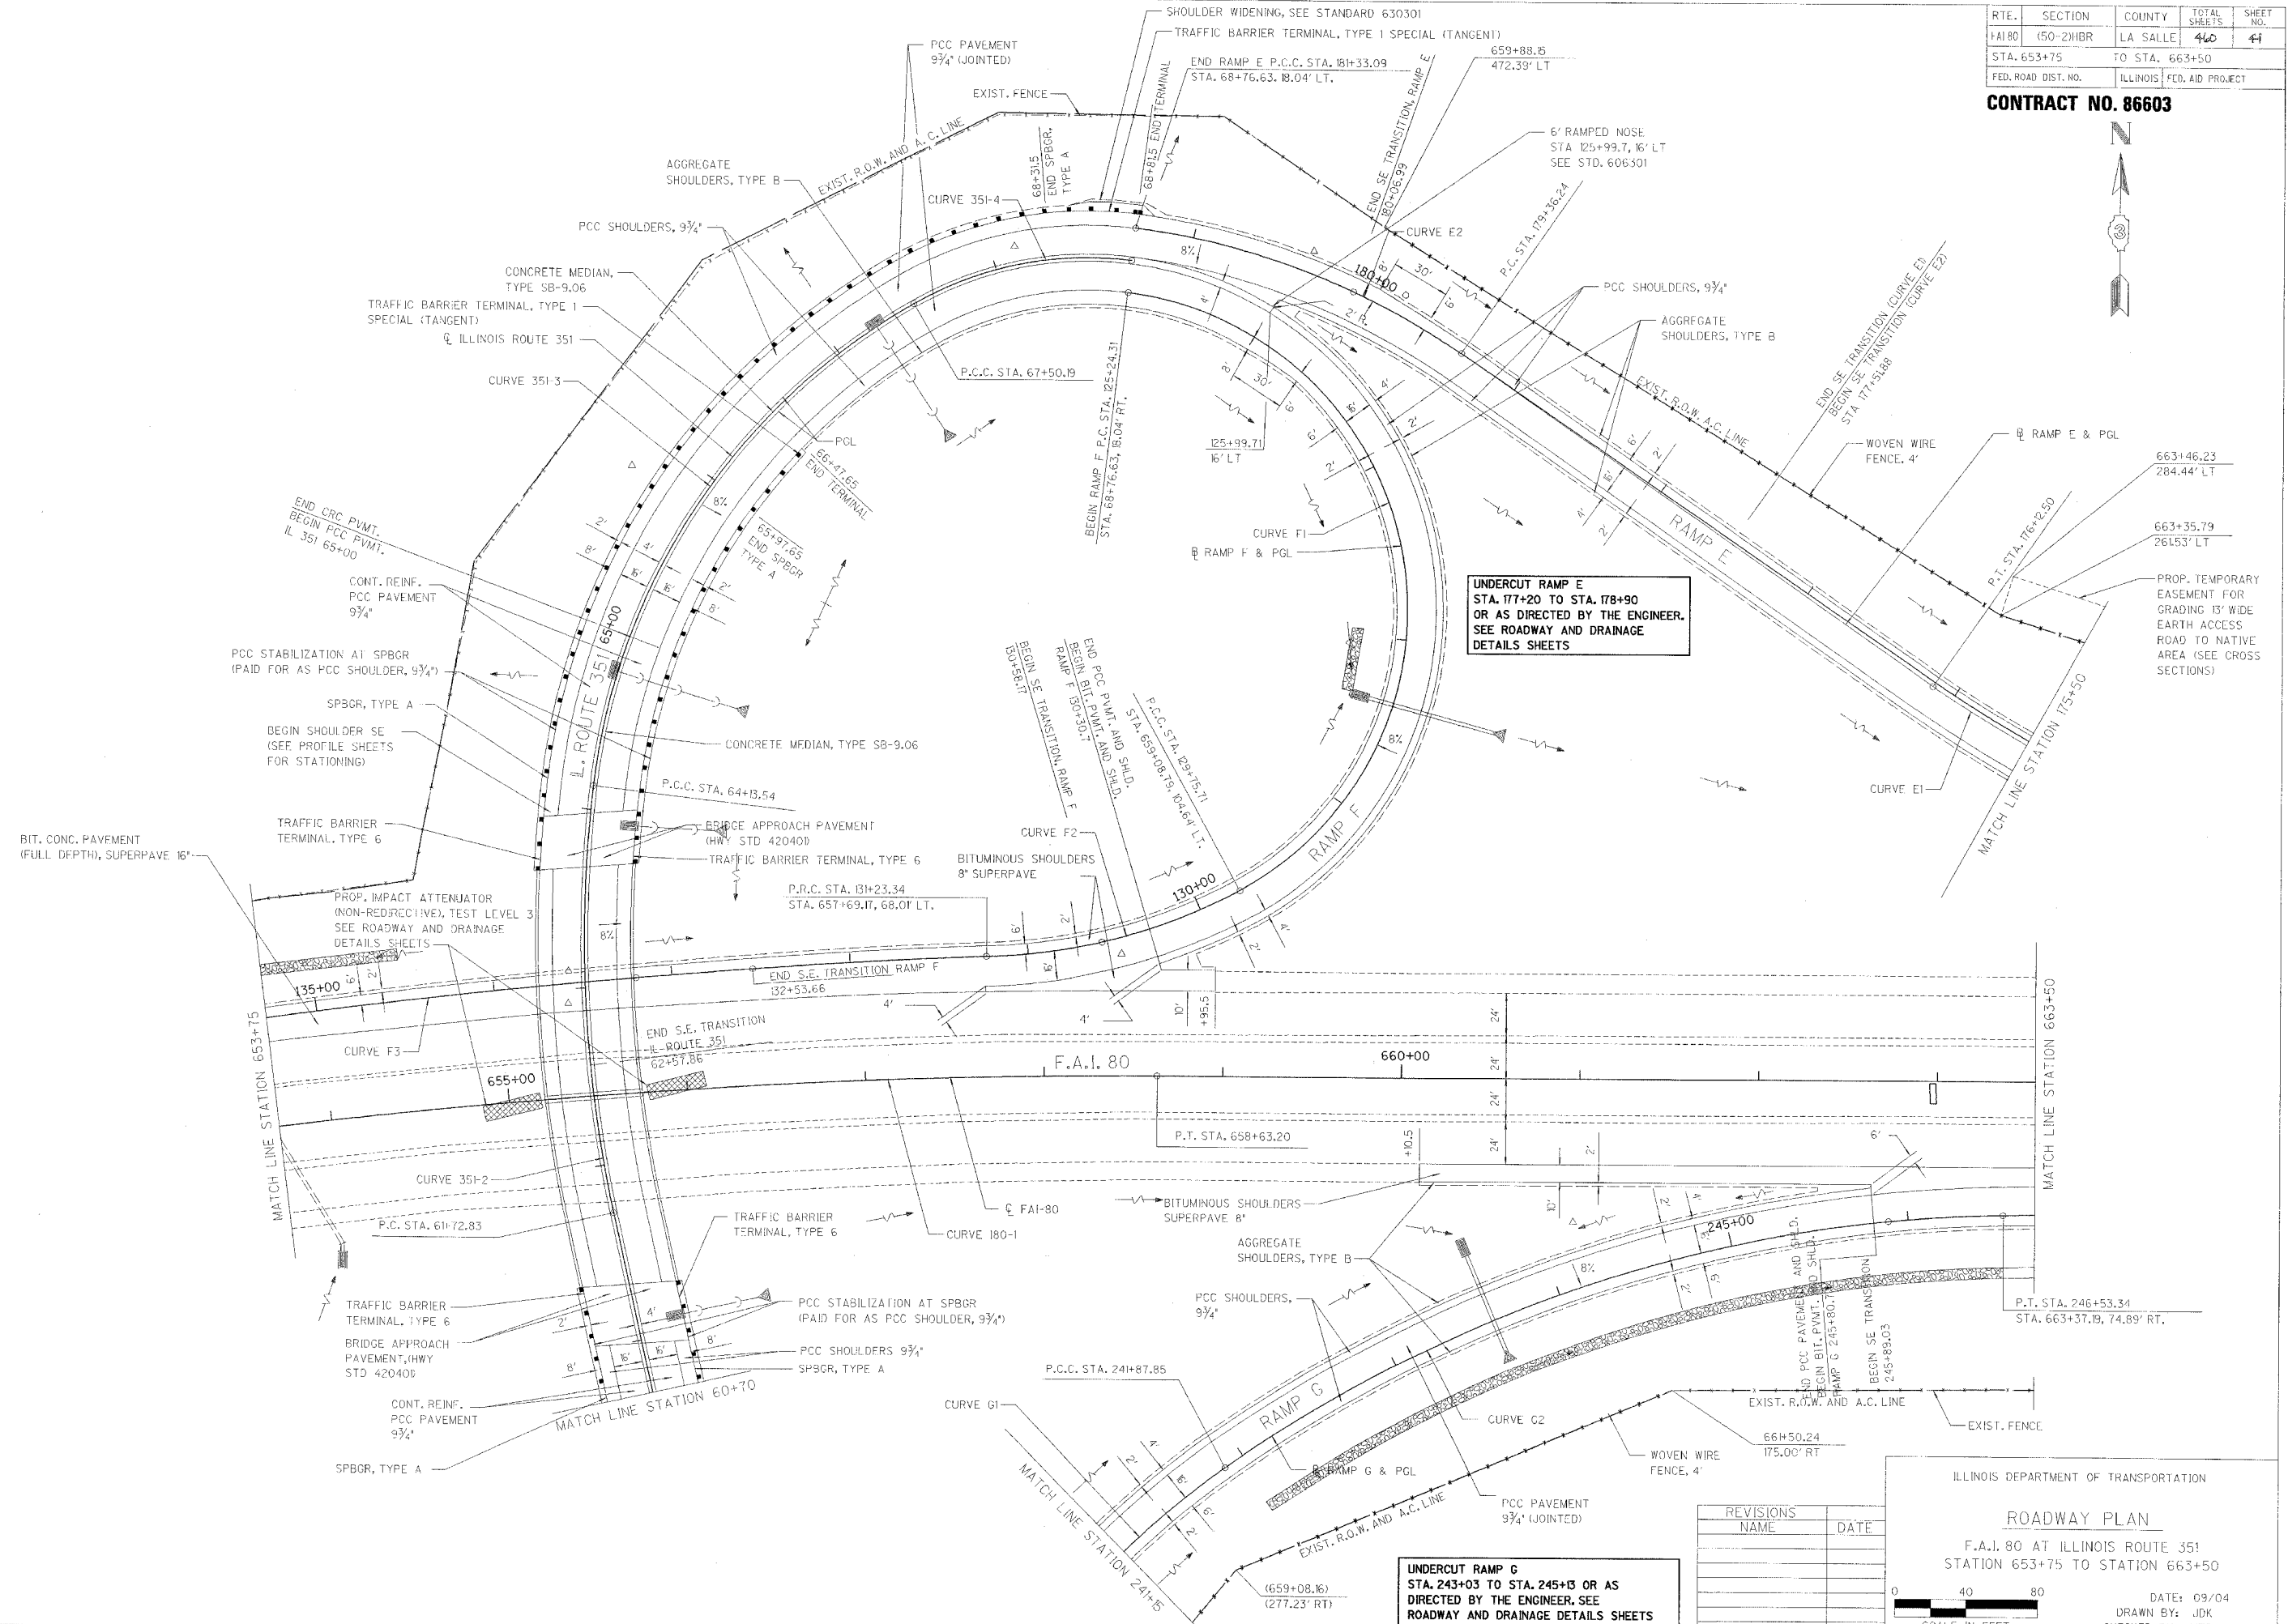

**UNDERCUT RAMP E
STA. 177+20 TO STA. 178+90
OR AS DIRECTED BY THE ENGINEER.
SEE ROADWAY AND DRAINAGE
DETAILS SHEETS**

**UNDERCUT RAMP G
STA. 243+03 TO STA. 245+13 OR AS
DIRECTED BY THE ENGINEER. SEE
ROADWAY AND DRAINAGE DETAILS SHEETS**

REVISIONS	NAME	DATE

ILLINOIS DEPARTMENT OF TRANSPORTATION

ROADWAY PLAN

F.A.I. 80 AT ILLINOIS ROUTE 351
STATION 653+75 TO STATION 663+50

DATE: 09/04
DRAWN BY: JJK
CHECKED BY: MTD

SCALE IN FEET