



RT.:	SECTION:	COUNTY:	TOTAL SHEETS:	SHEET NO.:
FAI 80	(50-2)HBR	LA SALLE	466	44
STA. 48+00		TO STA. 68+00		
FED. ROAD DIST. NO.		ILLINOIS	FED. AID PROJECT	

CONTRACT NO. 86603

ILLINOIS ROUTE 351 PROFILE

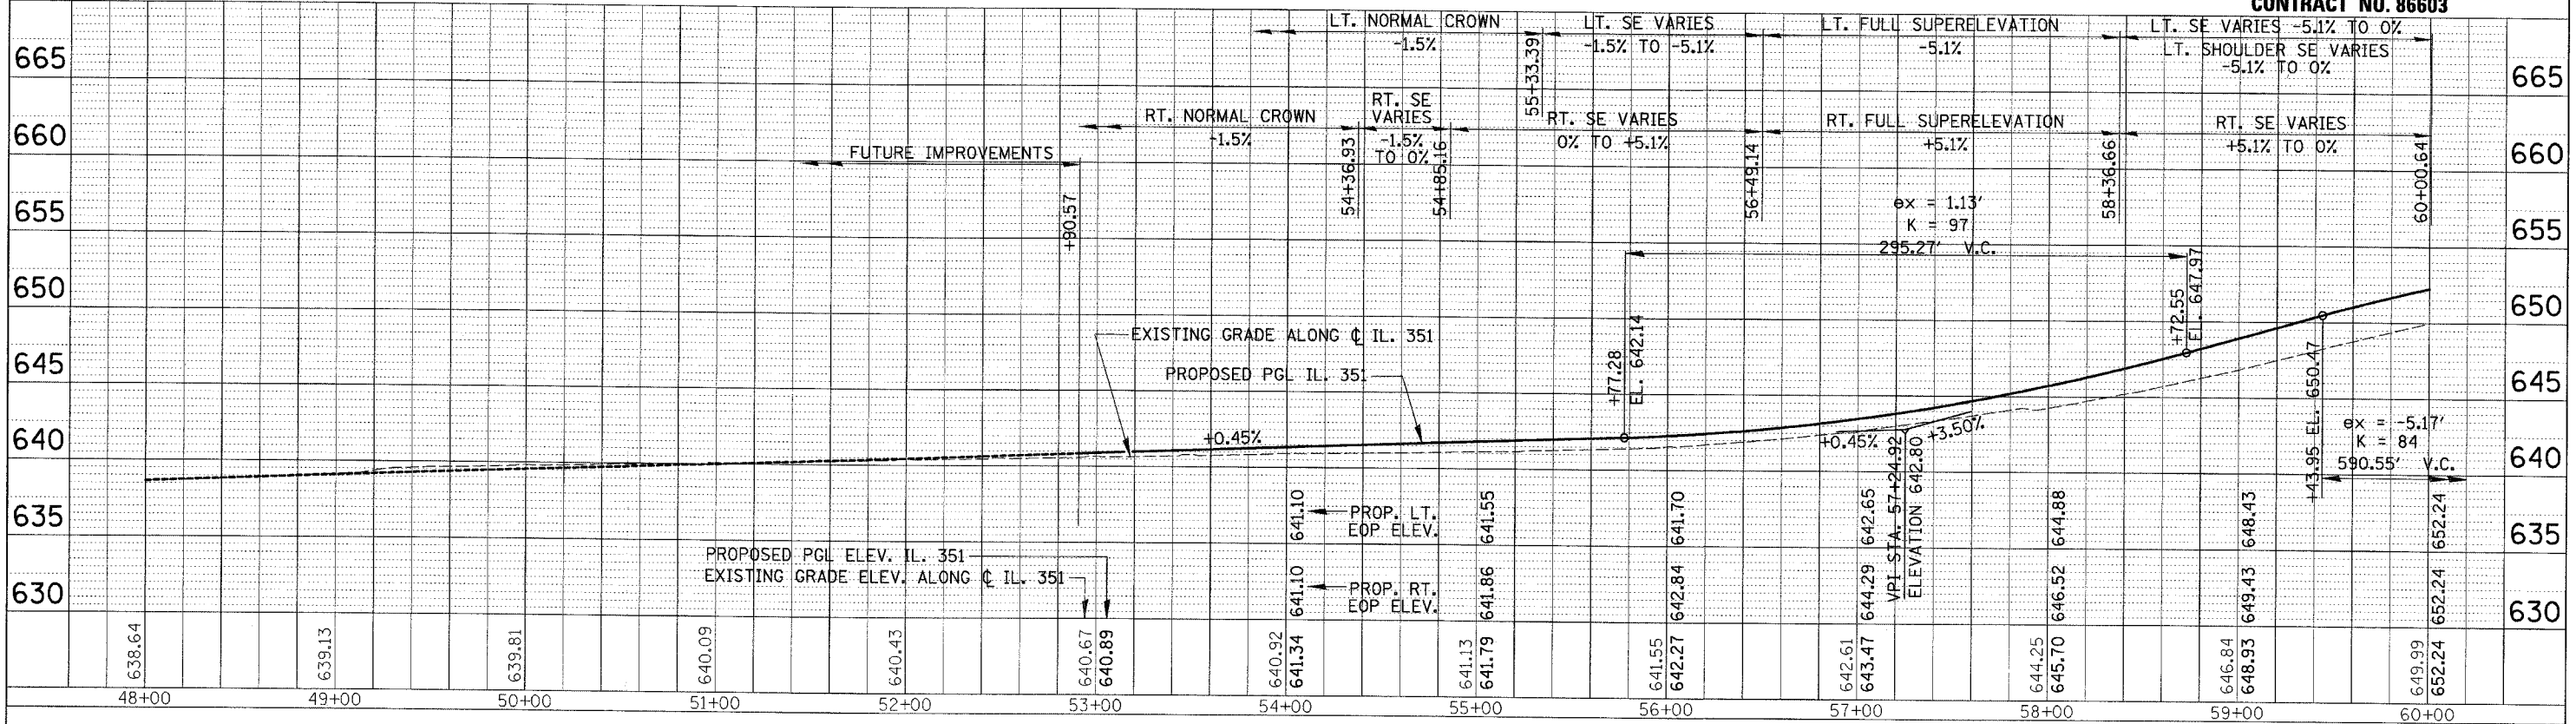

ILLINOIS ROUTE 351 PROFILE

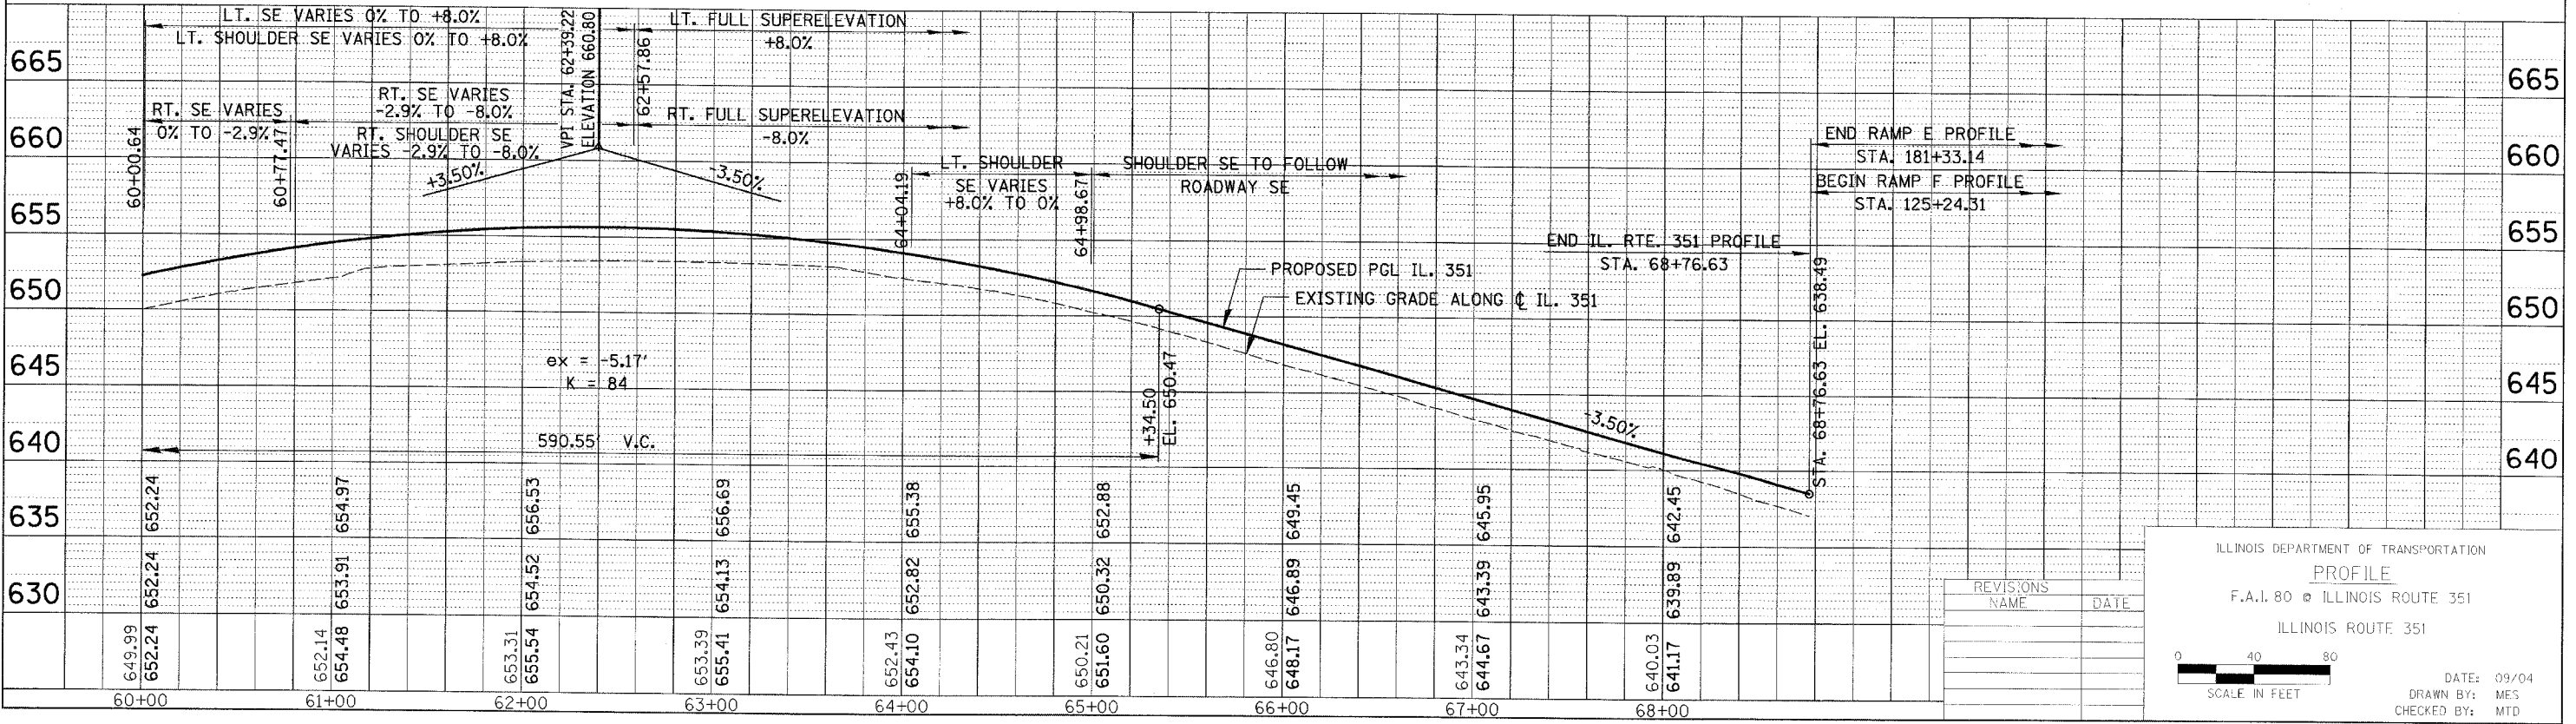

PLAN	DATE
BY	
REVISIONS	
NO.	

PROFILE	DATE
BY	
REVISIONS	
NO.	

REVISIONS	NAME	DATE

ILLINOIS DEPARTMENT OF TRANSPORTATION
PROFILE
 F.A.I. 80 @ ILLINOIS ROUTE 351
 ILLINOIS ROUTE 351

DATE: 09/04
 DRAWN BY: MES
 CHECKED BY: MTD

SCALE IN FEET
 0 40 80