


|                     |           |                  |              |           |
|---------------------|-----------|------------------|--------------|-----------|
| RTE.                | SECTION   | COUNTY           | TOTAL SHEETS | SHEET NO. |
| FAI 80              | (50-2)HBR | LA SALLE         | 460          | 45        |
| STA.                | TO STA.   |                  |              |           |
| FED. ROAD DIST. NO. | ILLINOIS  | FED. AID PROJECT |              |           |


CONTRACT NO. 86603

RAMP E PROFILE

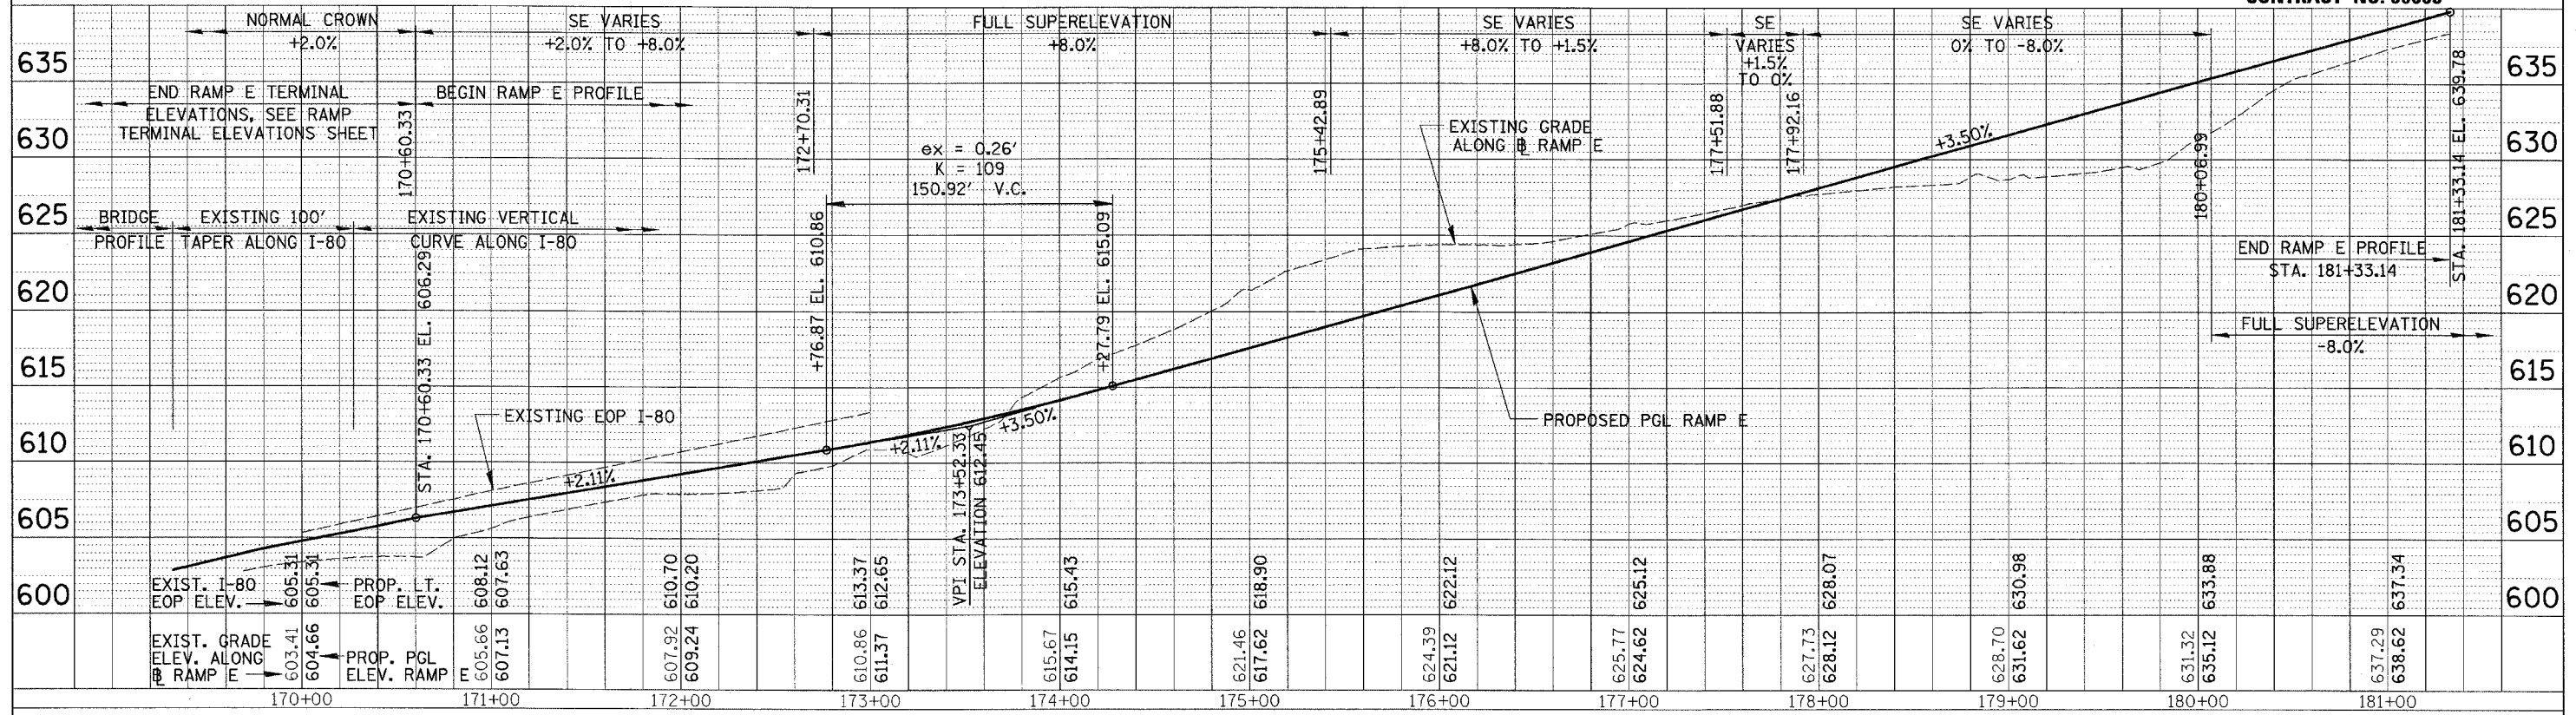

|          |  |
|----------|--|
| DATE     |  |
| BY       |  |
| DESIGNED |  |
| PLANNED  |  |
| NOTED    |  |
| FILED    |  |
| NO.      |  |

RAMP F PROFILE

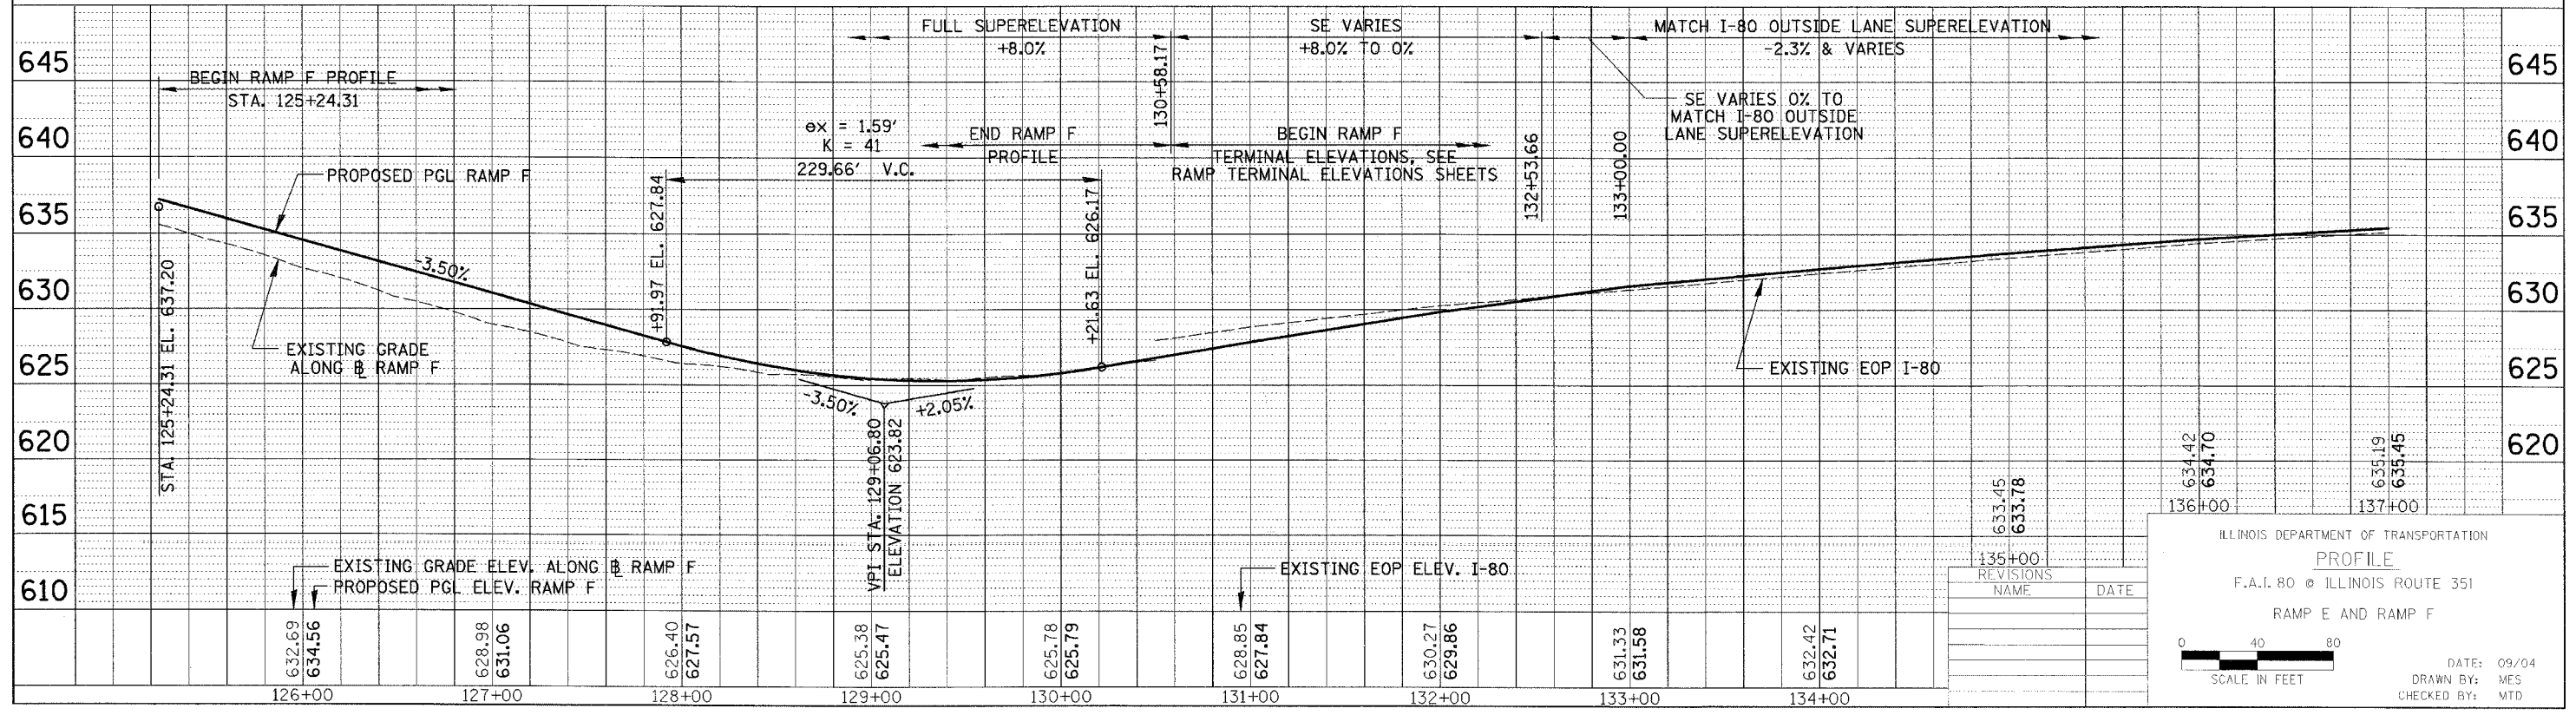

|          |  |
|----------|--|
| DATE     |  |
| BY       |  |
| DESIGNED |  |
| PLANNED  |  |
| NOTED    |  |
| FILED    |  |
| NO.      |  |

| REVISIONS | NAME | DATE |
|-----------|------|------|
|           |      |      |
|           |      |      |
|           |      |      |

ILLINOIS DEPARTMENT OF TRANSPORTATION  
**PROFILE**  
 F.A.I. 80 @ ILLINOIS ROUTE 351  
 RAMP E AND RAMP F

DATE: 09/04  
 DRAWN BY: MES  
 CHECKED BY: MTD

SCALE IN FEET