


RTE.	SECTION	COUNTY	TOTAL SHEETS	SHEET NO.
FAI 80	(50-2)HBR	LA SALLE	460	77
STA. 653+75		TO STA. 663+50		
FED. ROAD DIST. NO.	ILLINOIS	FED. AID PROJECT		

**CONTRACT NO. 86603**

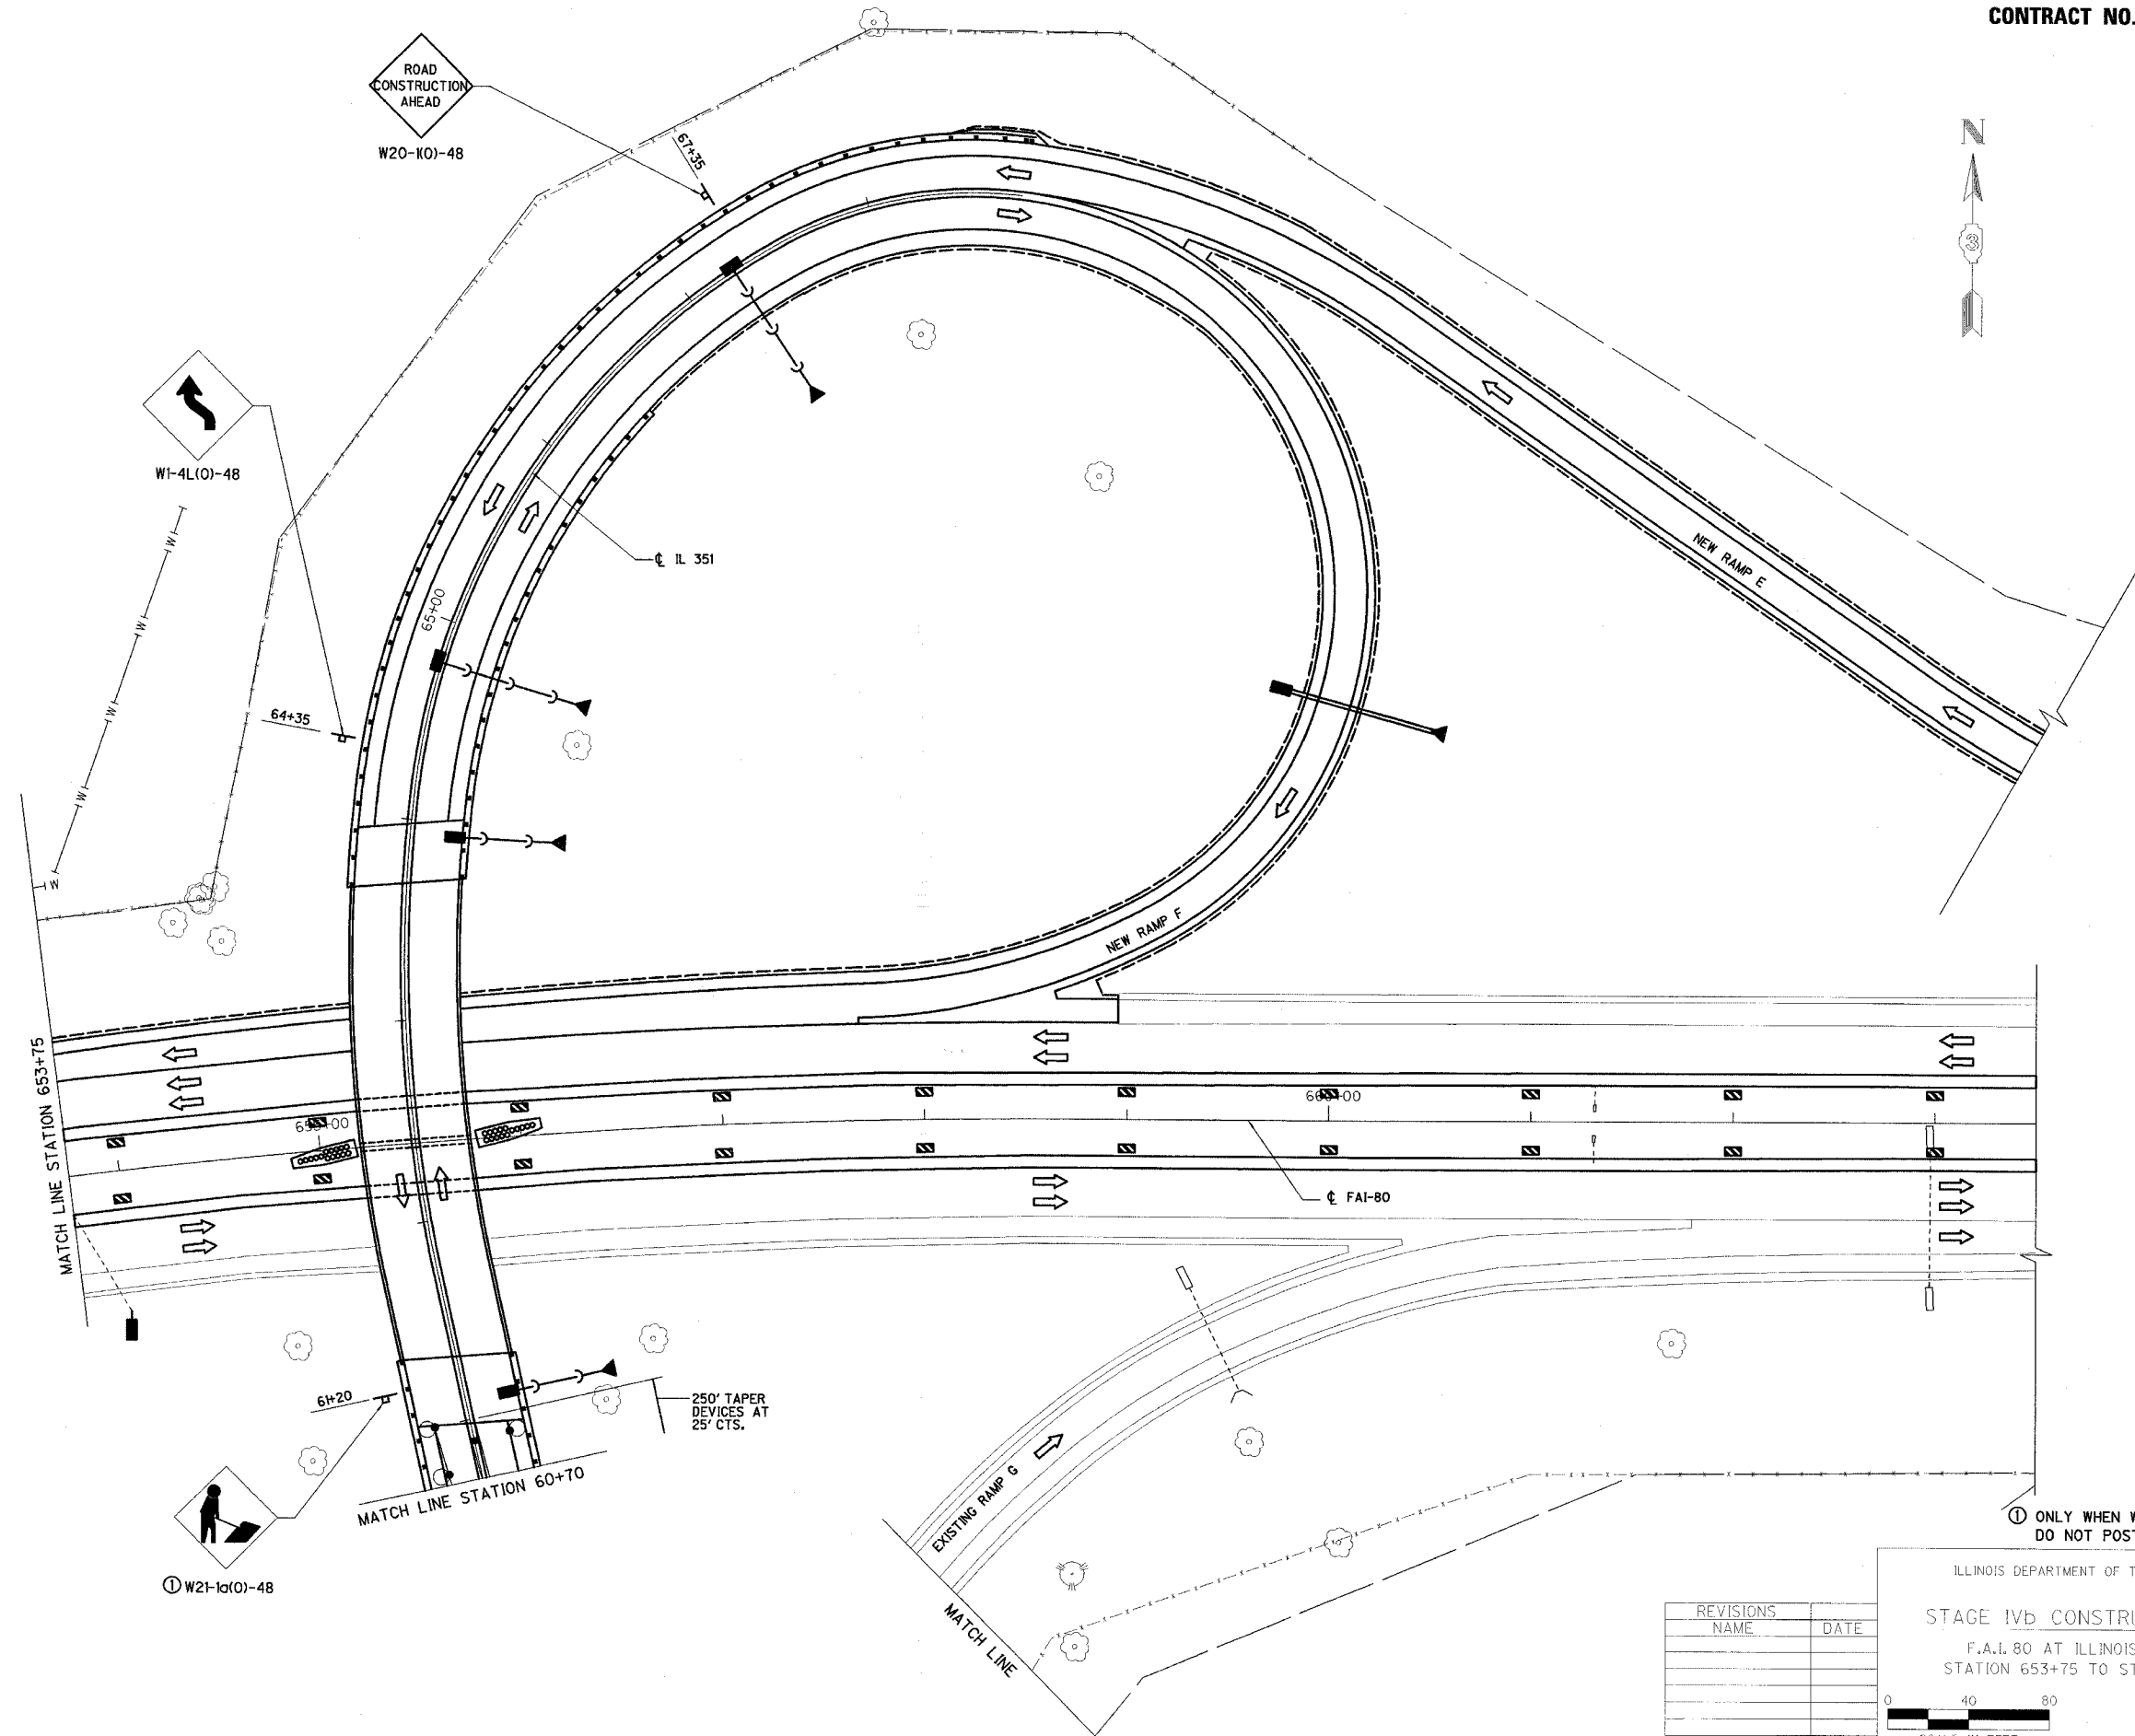

① ONLY WHEN WORKERS ARE PRESENT.  
DO NOT POST MOUNT.

ILLINOIS DEPARTMENT OF TRANSPORTATION

**STAGE IVb CONSTRUCTION PLAN**

F.A.I. 80 AT ILLINOIS ROUTE 351  
STATION 653+75 TO STATION 663+50



SCALE IN FEET

DATE: 09/04  
DRAWN BY: MES  
CHECKED BY: MTD

REVISIONS	NAME	DATE

① W21-1a(0)-48