


ROUTE NO.	SECTION	COUNTY	SHEET NO.	TOTAL SHEETS
FA.I. 80	(50-2)HBR	LA SALLE	460	190
STA 66+00			TO STA 68+76.6	
FED. ROAD DIST. NO. 3	ILLINOIS	FED. AID PROJECT-		

CONTRACT NO. 86603

DATE	BY
ORIGINAL SURVEY	DESIGNED
NOTE BOOK	PLOTTED
	TEMPLATE
	AREAS CHECKED
	NO.

DATE	BY
ORIGINAL SURVEY	DESIGNED
NOTE BOOK	PLOTTED
	TEMPLATE
	AREAS CHECKED
	NO.

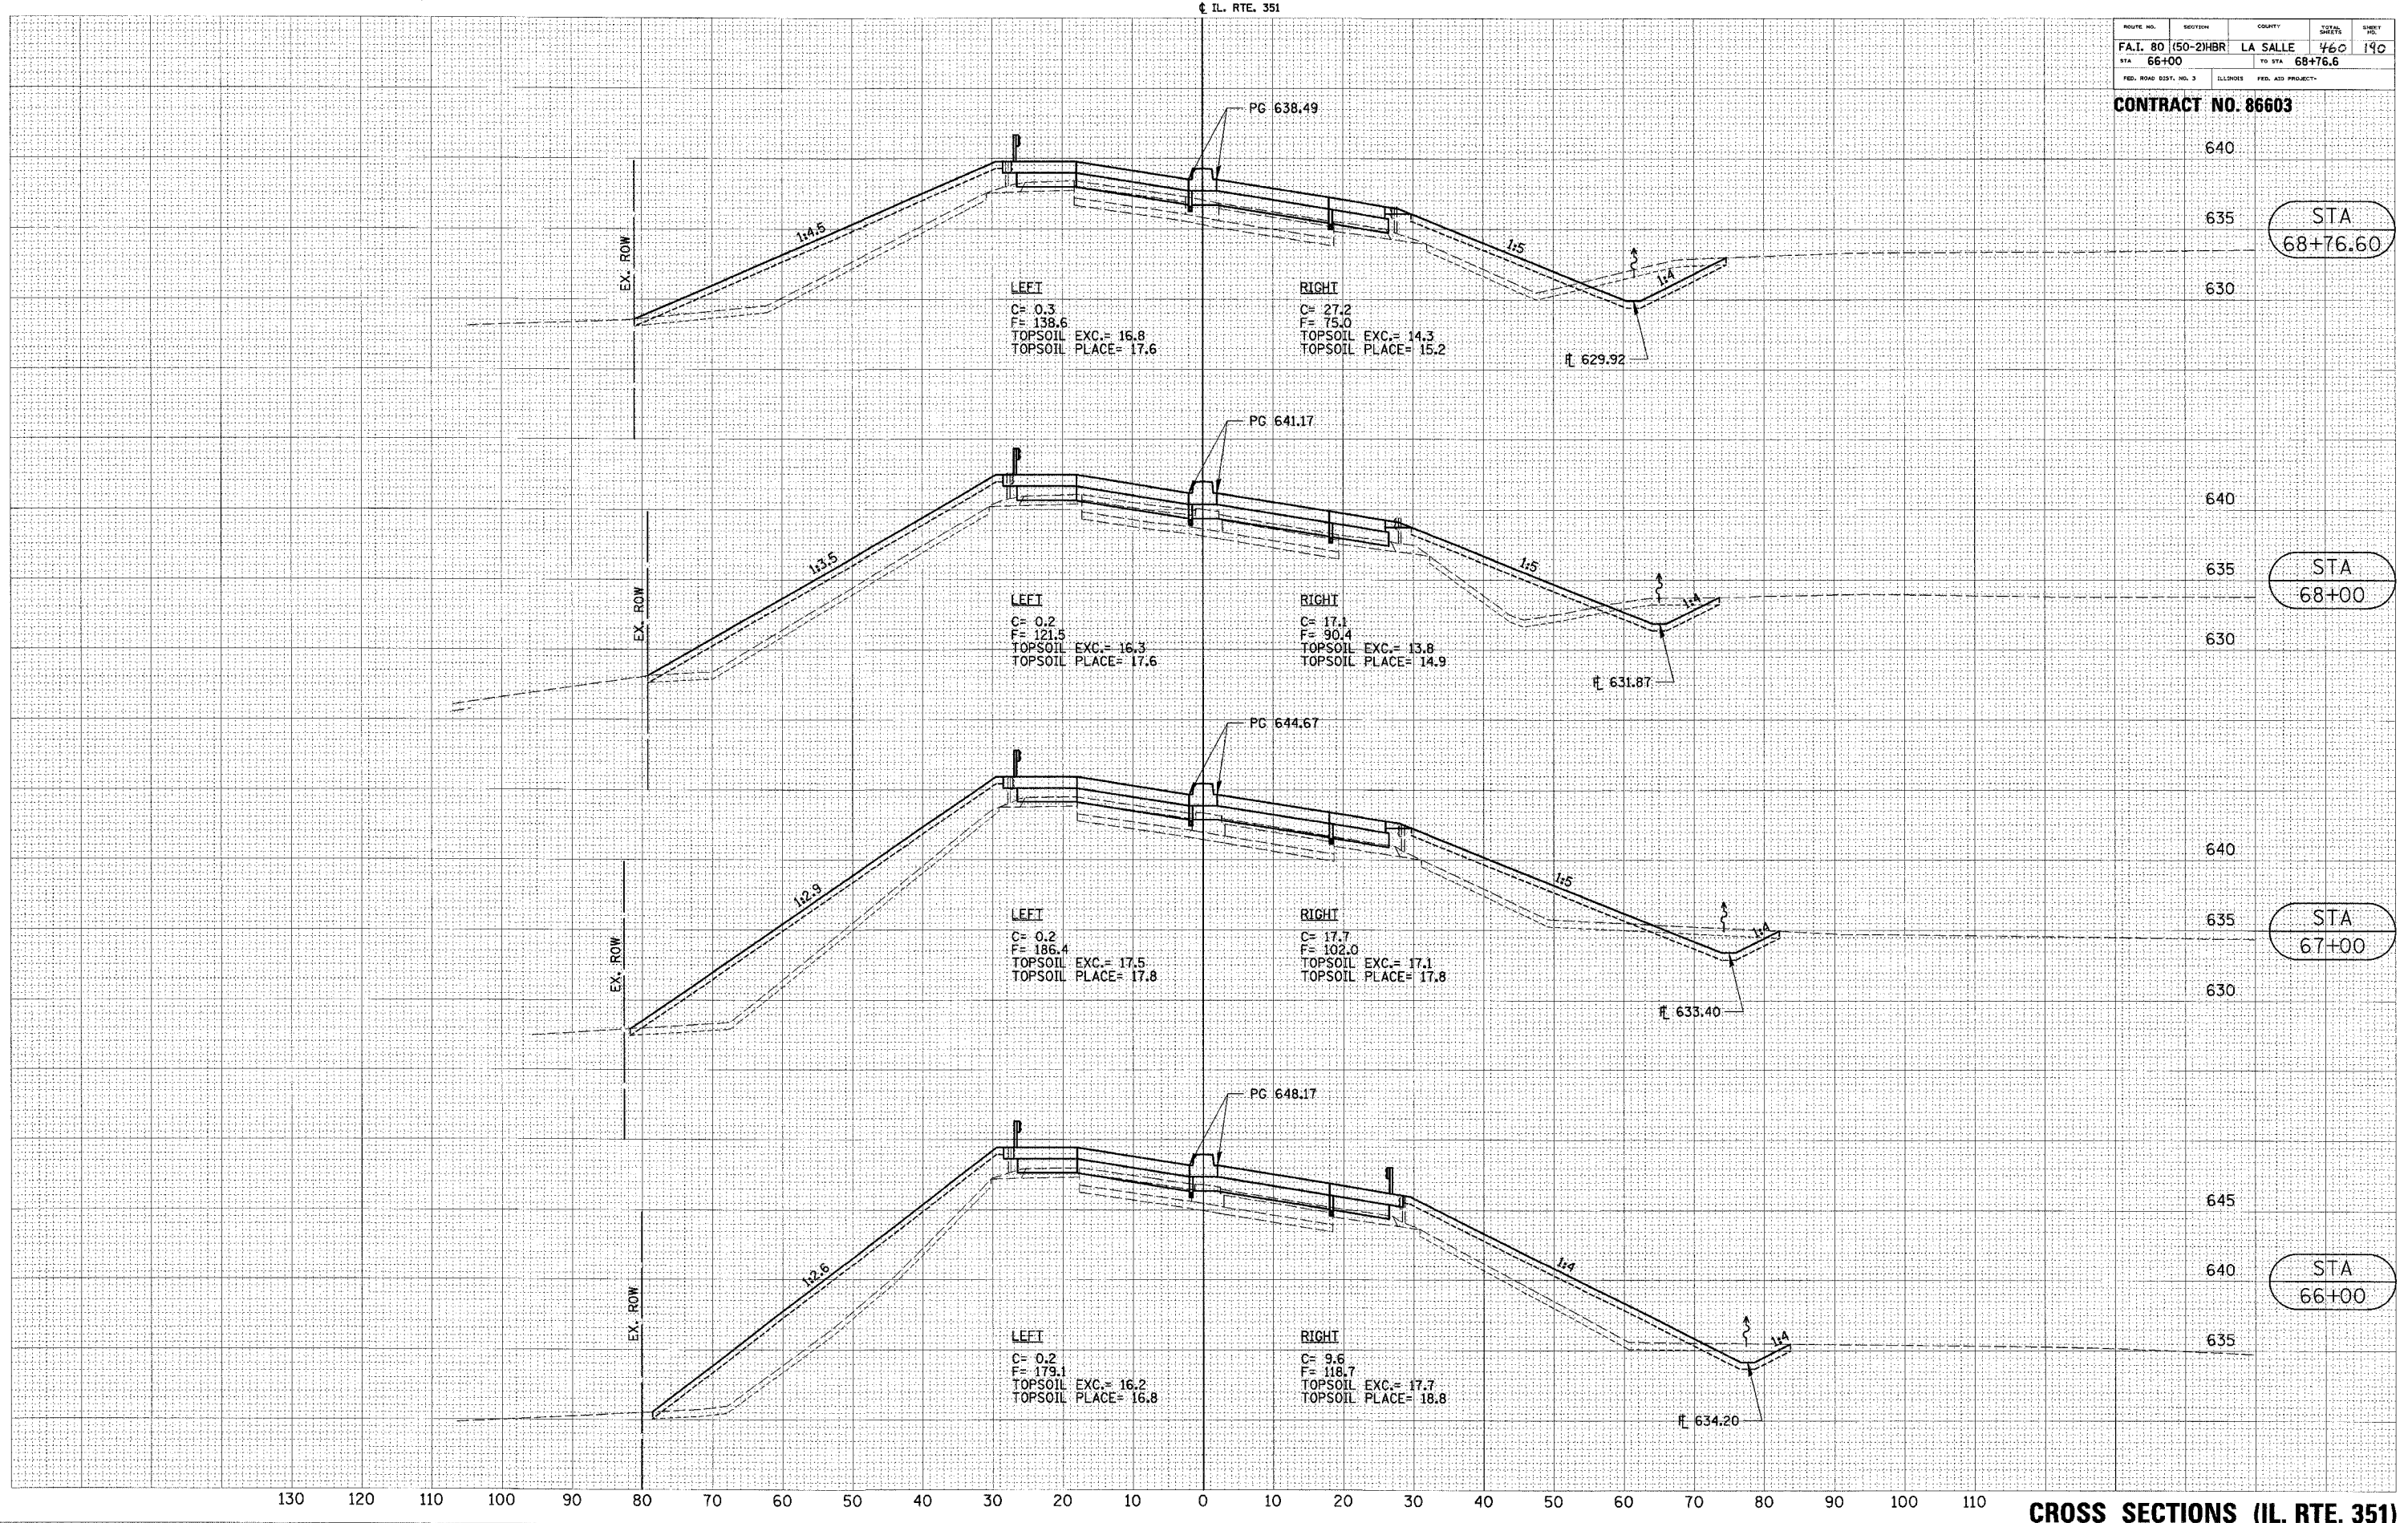

CROSS SECTIONS (IL. RTE. 351)