


ROUTE NO.	SECTION	COUNTY	TOTAL SHEETS	SHEET NO.
FA.I. 80	150-21HBR	LA SALLE	460	202
STA 154+00			TO STA 156+00	
FED. ROAD DIST. NO. 3	ILLINOIS	FED. AID PROJECT		

CONTRACT NO. 86603

DATE	BY
REVIEWED	DATE
PLOTTED	
TEMPLATE	
NOTE BOOK	
AREAS CHECKED	
NO.	

DATE	BY
REVIEWED	DATE
PLOTTED	
TEMPLATE	
NOTE BOOK	
AREAS CHECKED	
NO.	

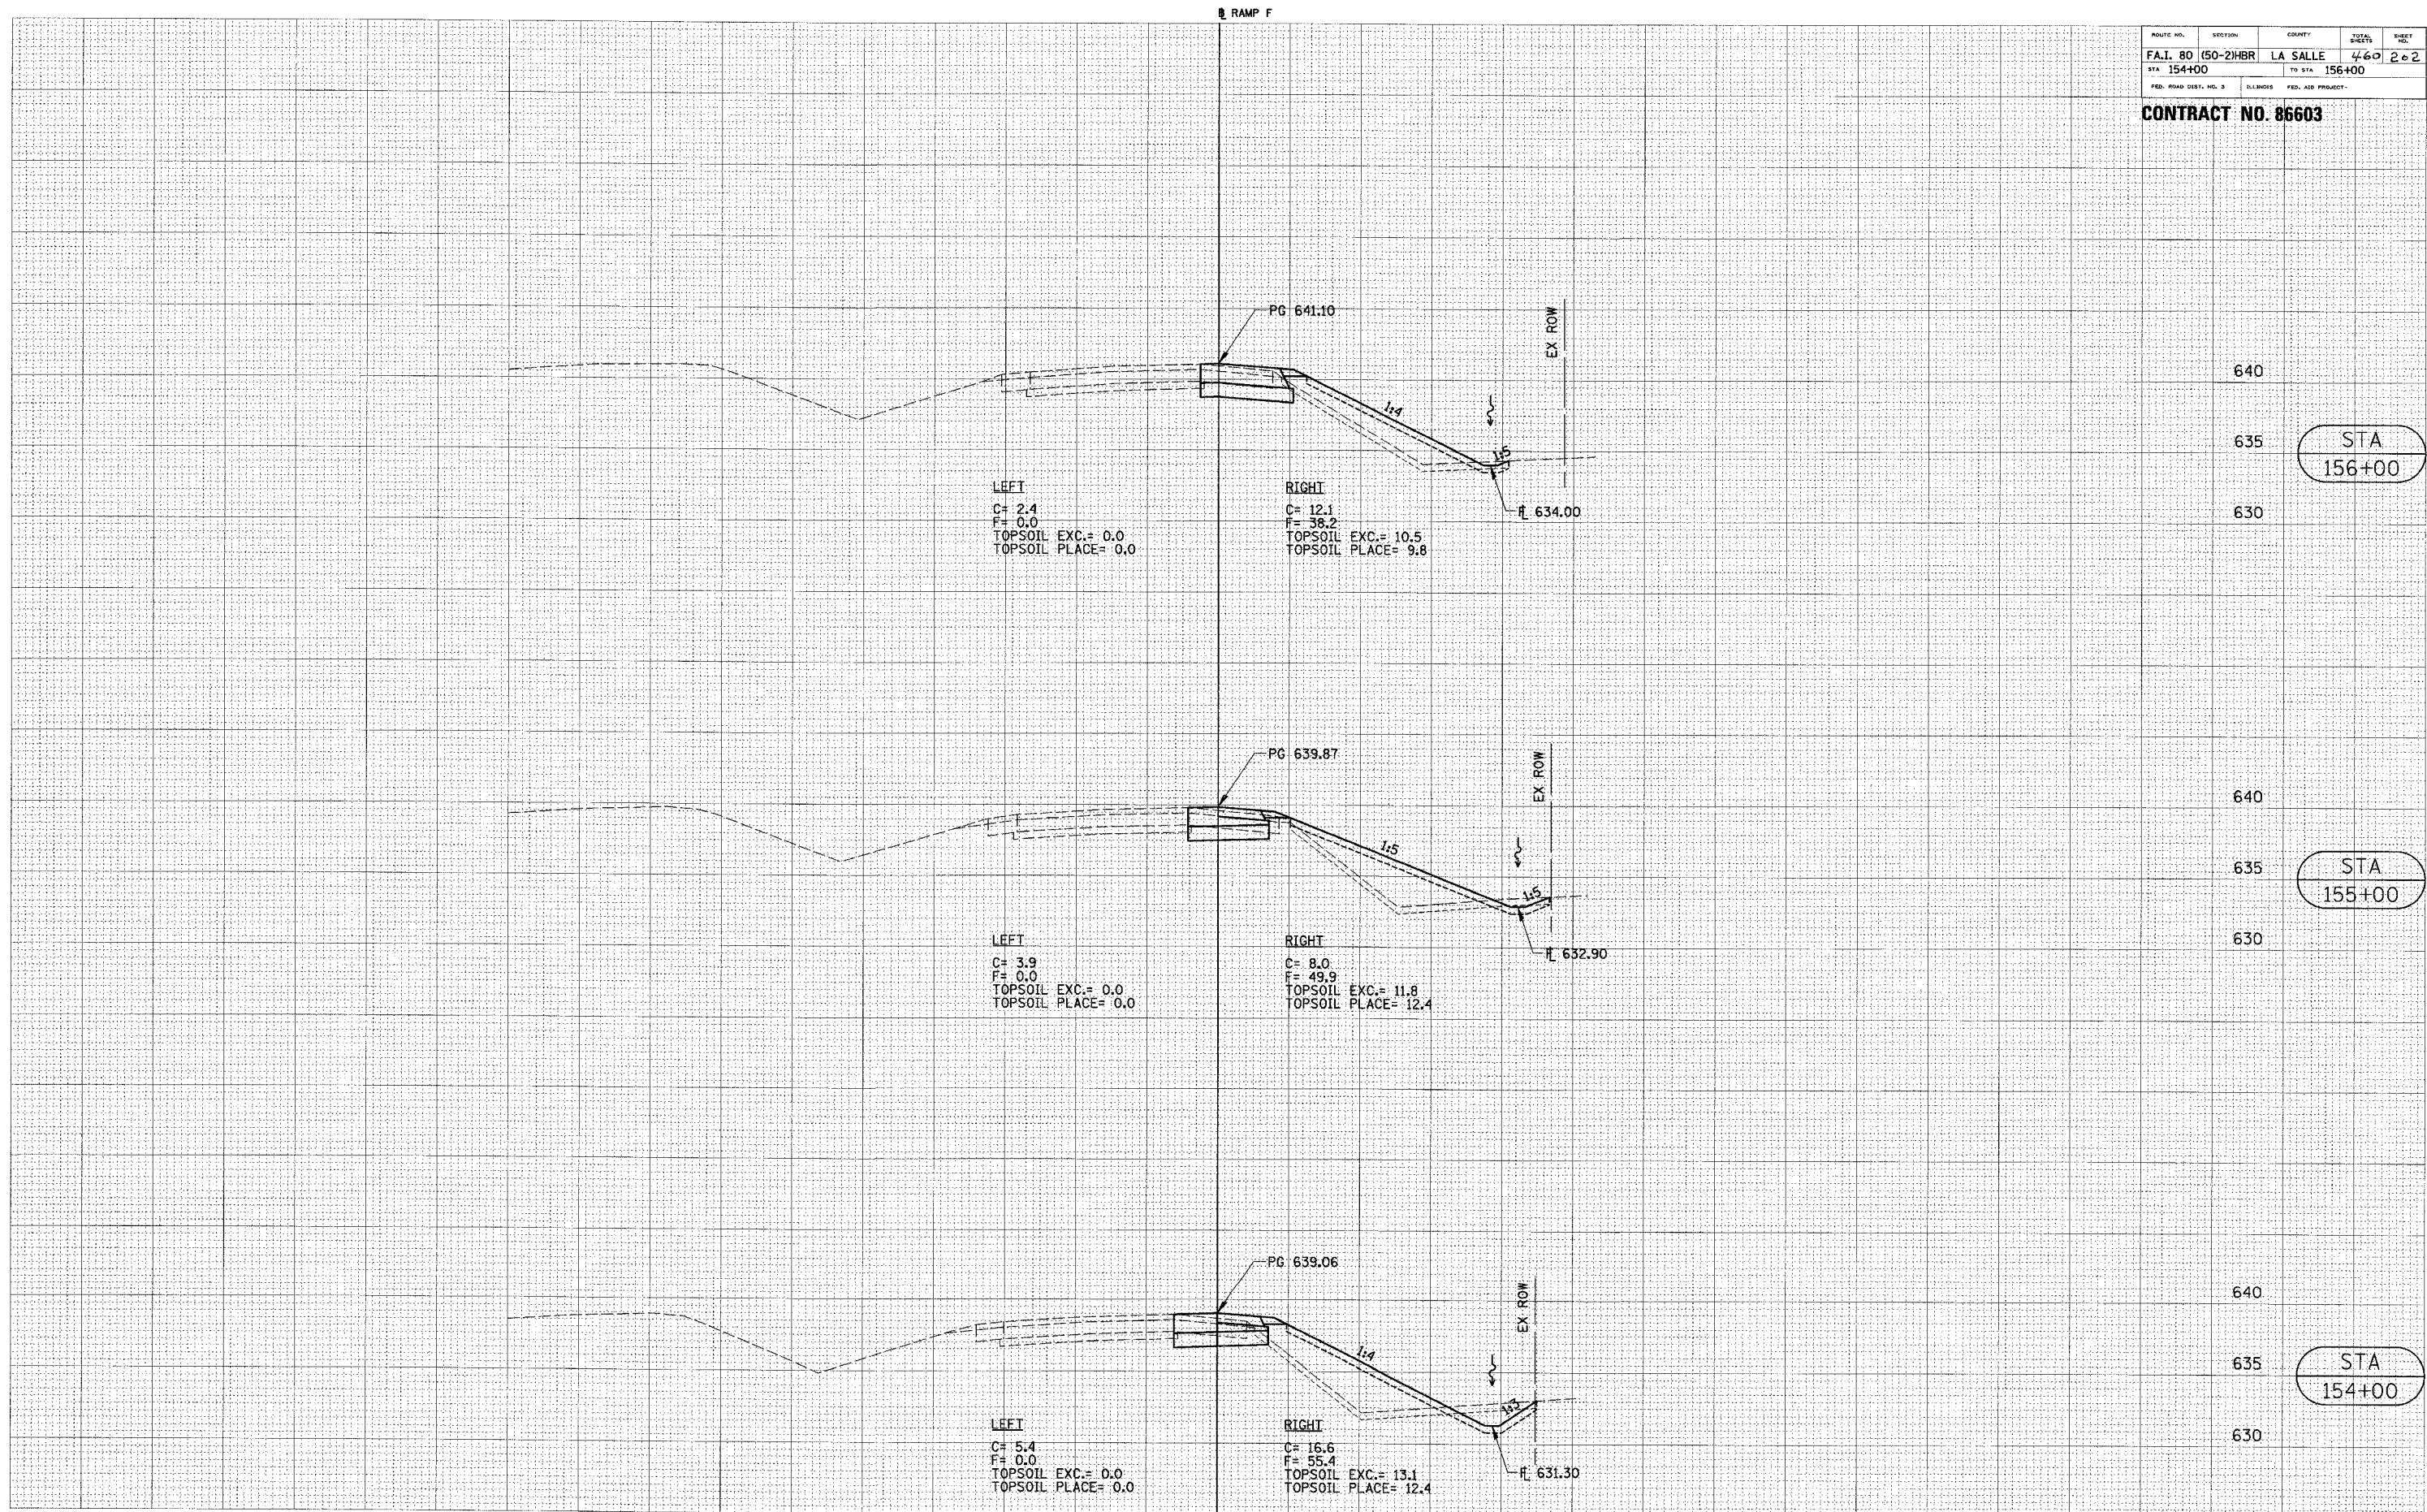

CROSS SECTIONS (RAMP F)

STA 156+00

STA 155+00

STA 154+00