


ROUTE NO.	SECTION	COUNTY	SHEET NO.	TOTAL SHEETS
FAI. 80	(50-2)HBR	LA SALLE	460	208
STA 267+00		TO STA 270+00		
FED. ROAD DIST. NO. 3		ILLINOIS		FED. AID PROJECT-

**CONTRACT NO. 86603**

DATE	BY

DATE	BY

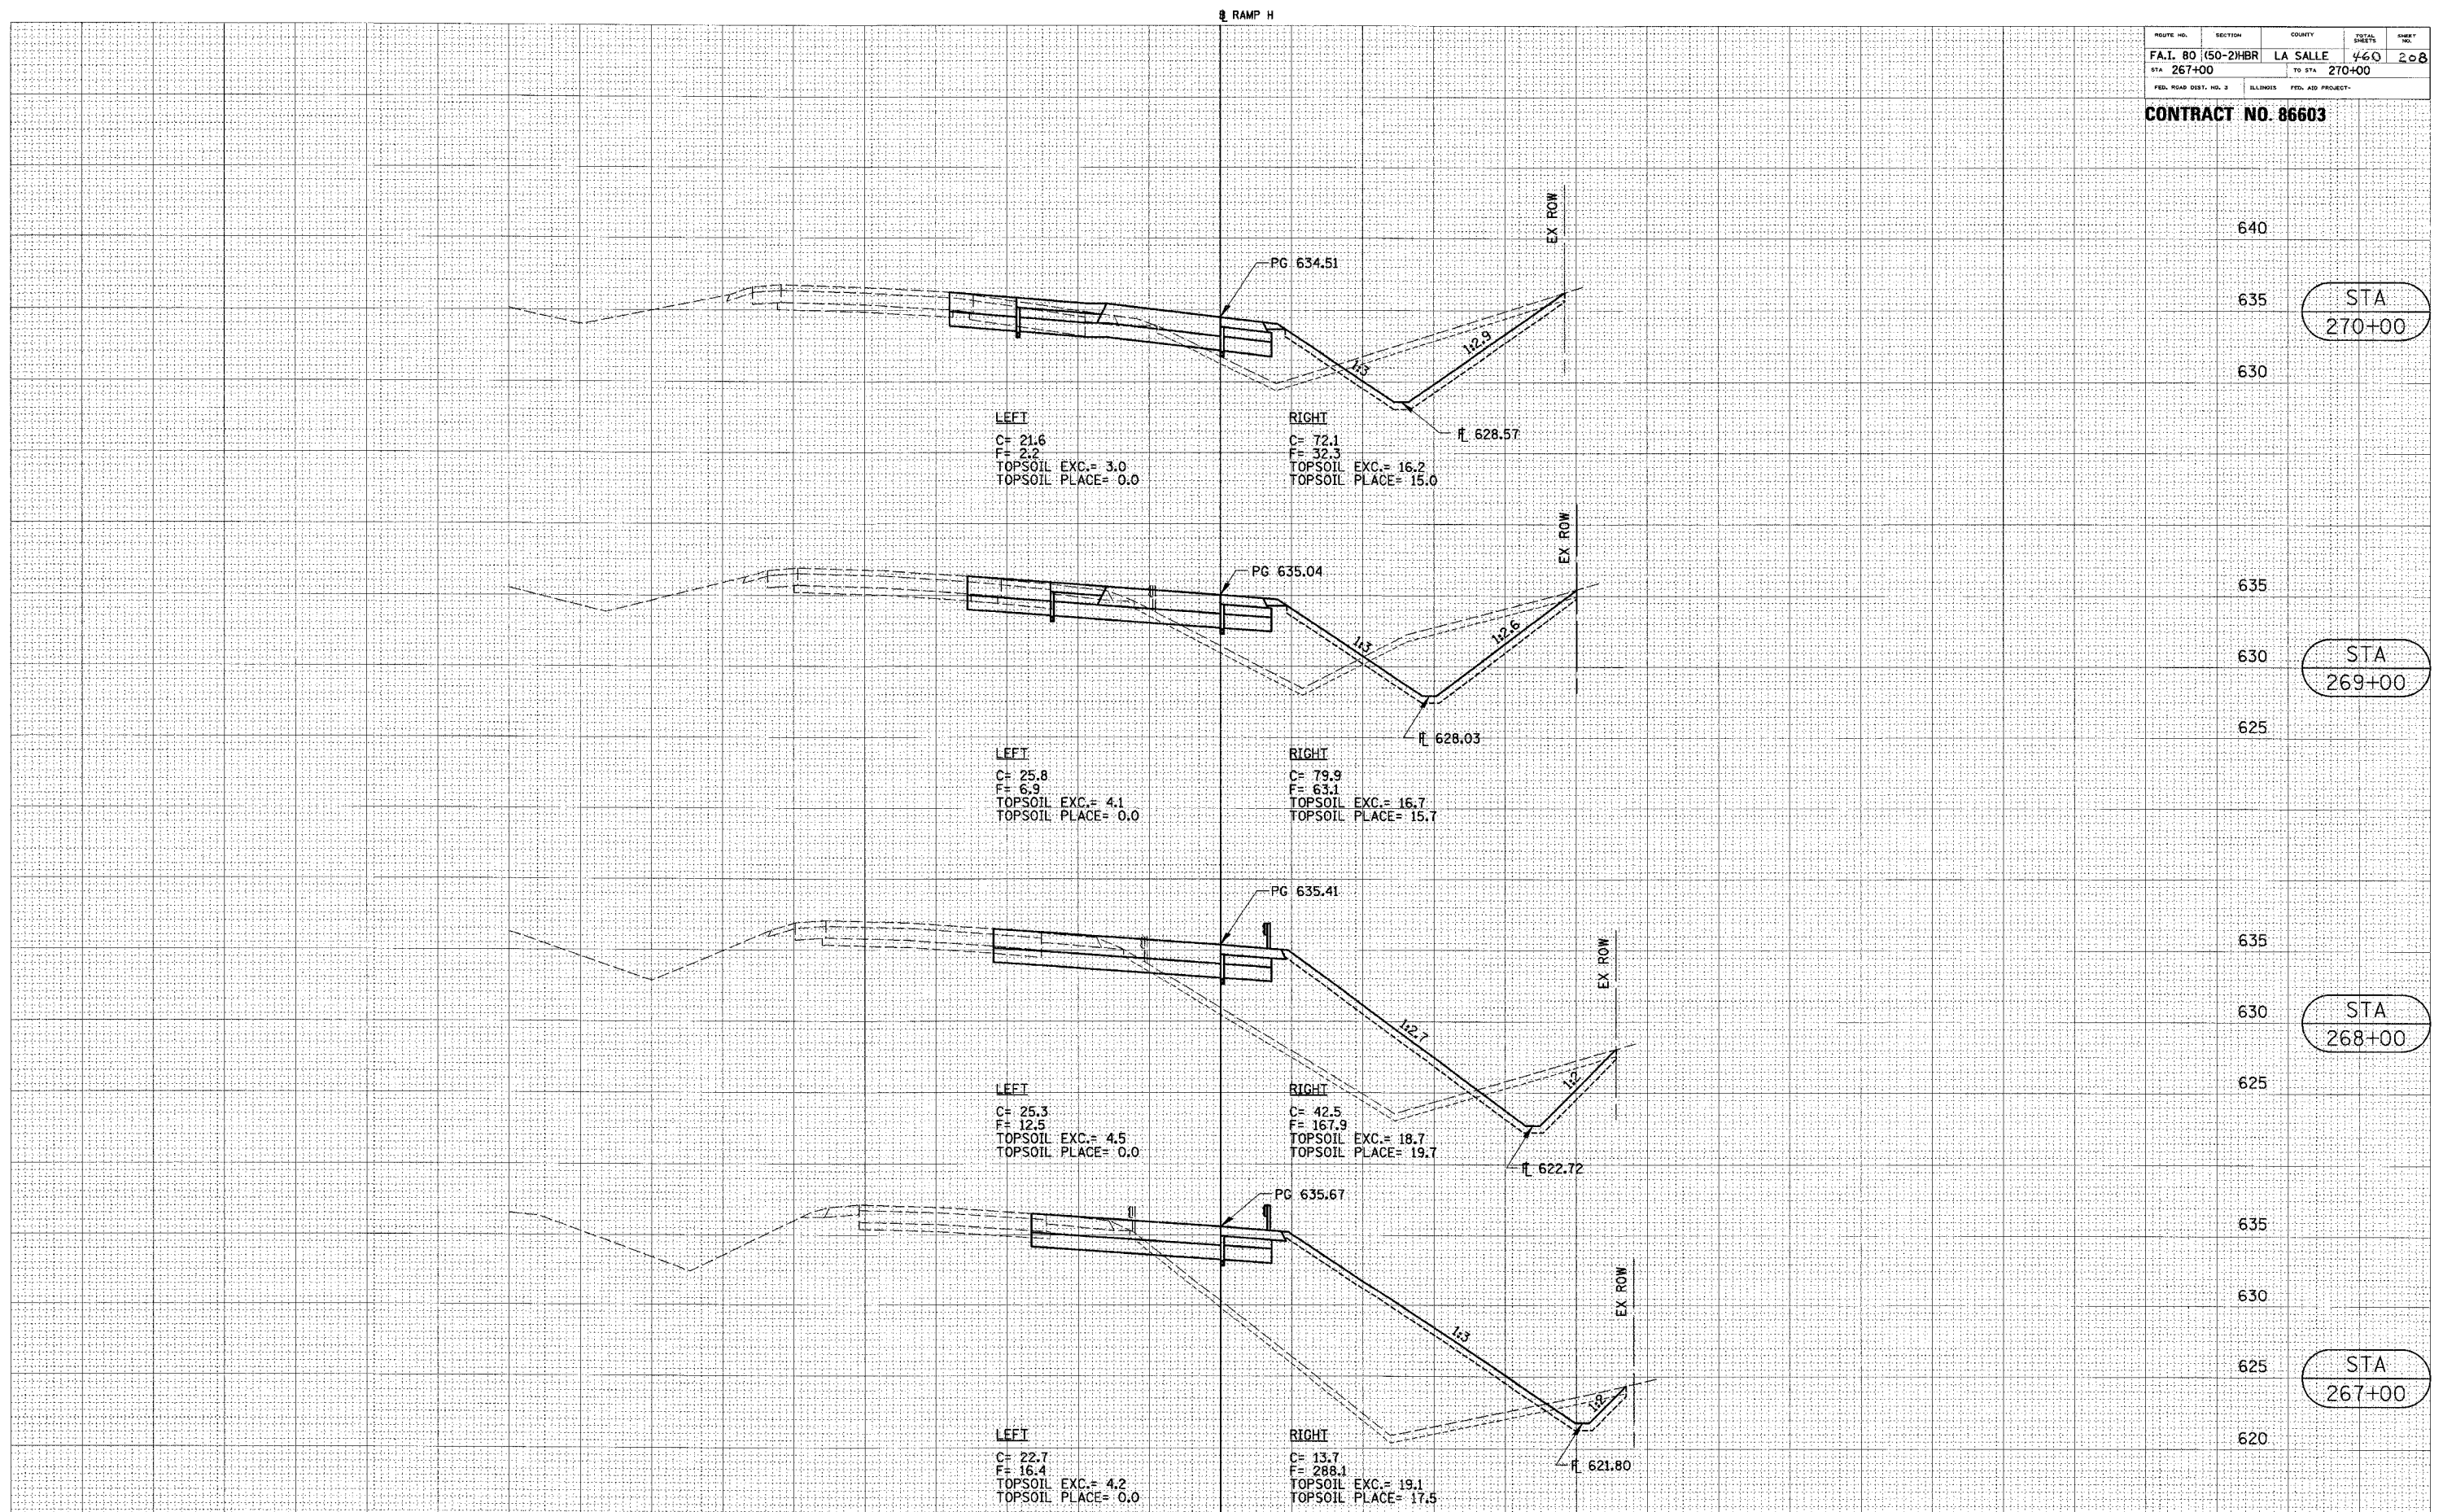

130 120 110 100 90 80 70 60 50 40 30 20 10 0 10 20 30 40 50 60 70 80 90 100 110 **CROSS SECTIONS (RAMP H)**