
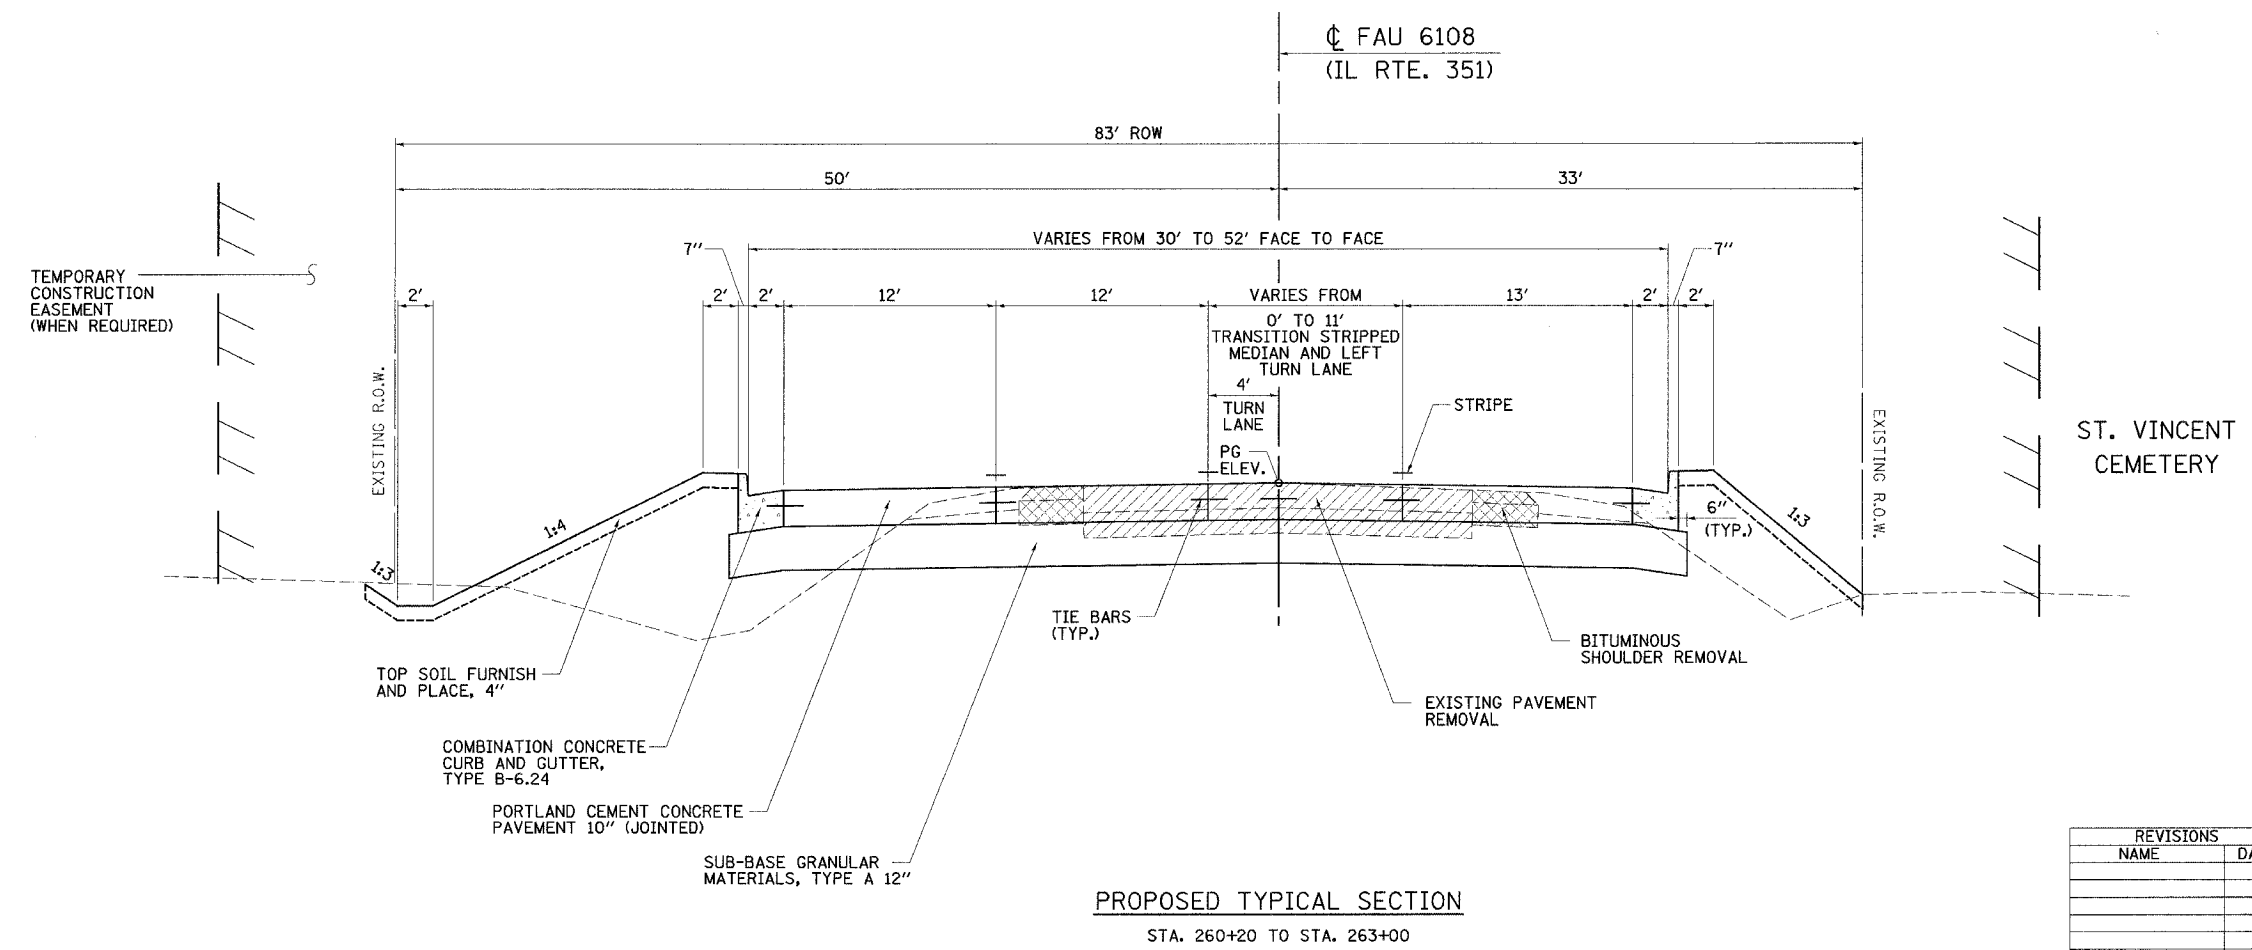


DESIGN		
INT.	DATE	REASON

PLOTS & CHECKS			
INT.	DATE	NO.	REASON

CHECKS		
INT.	DATE	REASON

F.A.U. RTE.	SECTION	COUNTY	TOTAL SHEETS	SHEET NO.
6108	(70XIN & TS-1)	LA SALLE	460	224
STA.	TO STA.			
FED. ROAD DIST. NO.	ILLINOIS	FED. AID PROJECT		
CONTRACT NO. 86603				

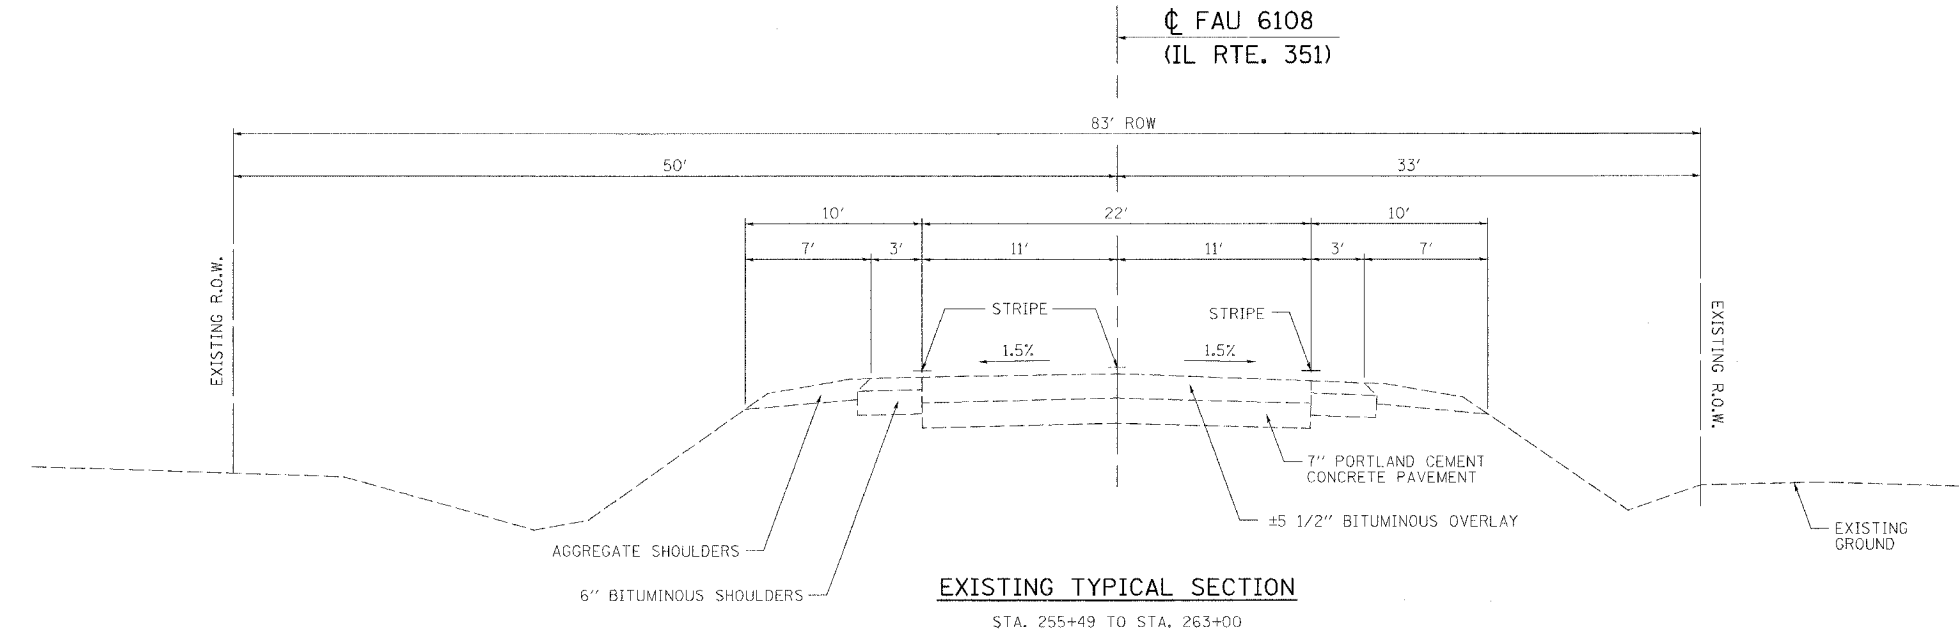

REVISIONS	
NAME	DATE

ILLINOIS DEPARTMENT OF TRANSPORTATION

TYPICAL SECTIONS

FAU 6108 (IL. RTE. 351)
SECTION (70XIN & TS-1)
LASALLE COUNTY

SCALE: VERT. 1"=5'
HORIZ. 1"=50'
DATE: 03/12/04

DRAWN BY: BISHOP
DESIGNED BY: KUNTZMAN
CHECKED BY: COLBROOK

GRENE & BRADFORD, INC.
CONSULTING ENGINEERS
1001 W. MONROE ST., SUITE 100
LA SALLE, ILLINOIS 62880
TEL: 815-235-1234 FAX: 815-235-1235

COMPUTER FILE NO.
TYPICALS-15
PROJECT: 01194.B.N
05/05/04-GSJ