



F.A.U. RTE.	SECTION	COUNTY	TOTAL SHEETS	SHEET NO.
6108	(70XIN & TS-1	LASALLE	460	237
STA. _____ TO STA. _____		FED. ROAD DIST. NO. ILLINOIS FED. AID PROJECT		
CONTRACT NO. 86603				

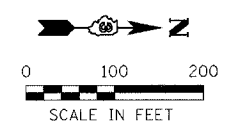

DESIGN		
INT.	DATE	REASON

PLOTS & CHECKS			
INT.	DATE	NO.	REASON

CHECKS		
INT.	DATE	REASON

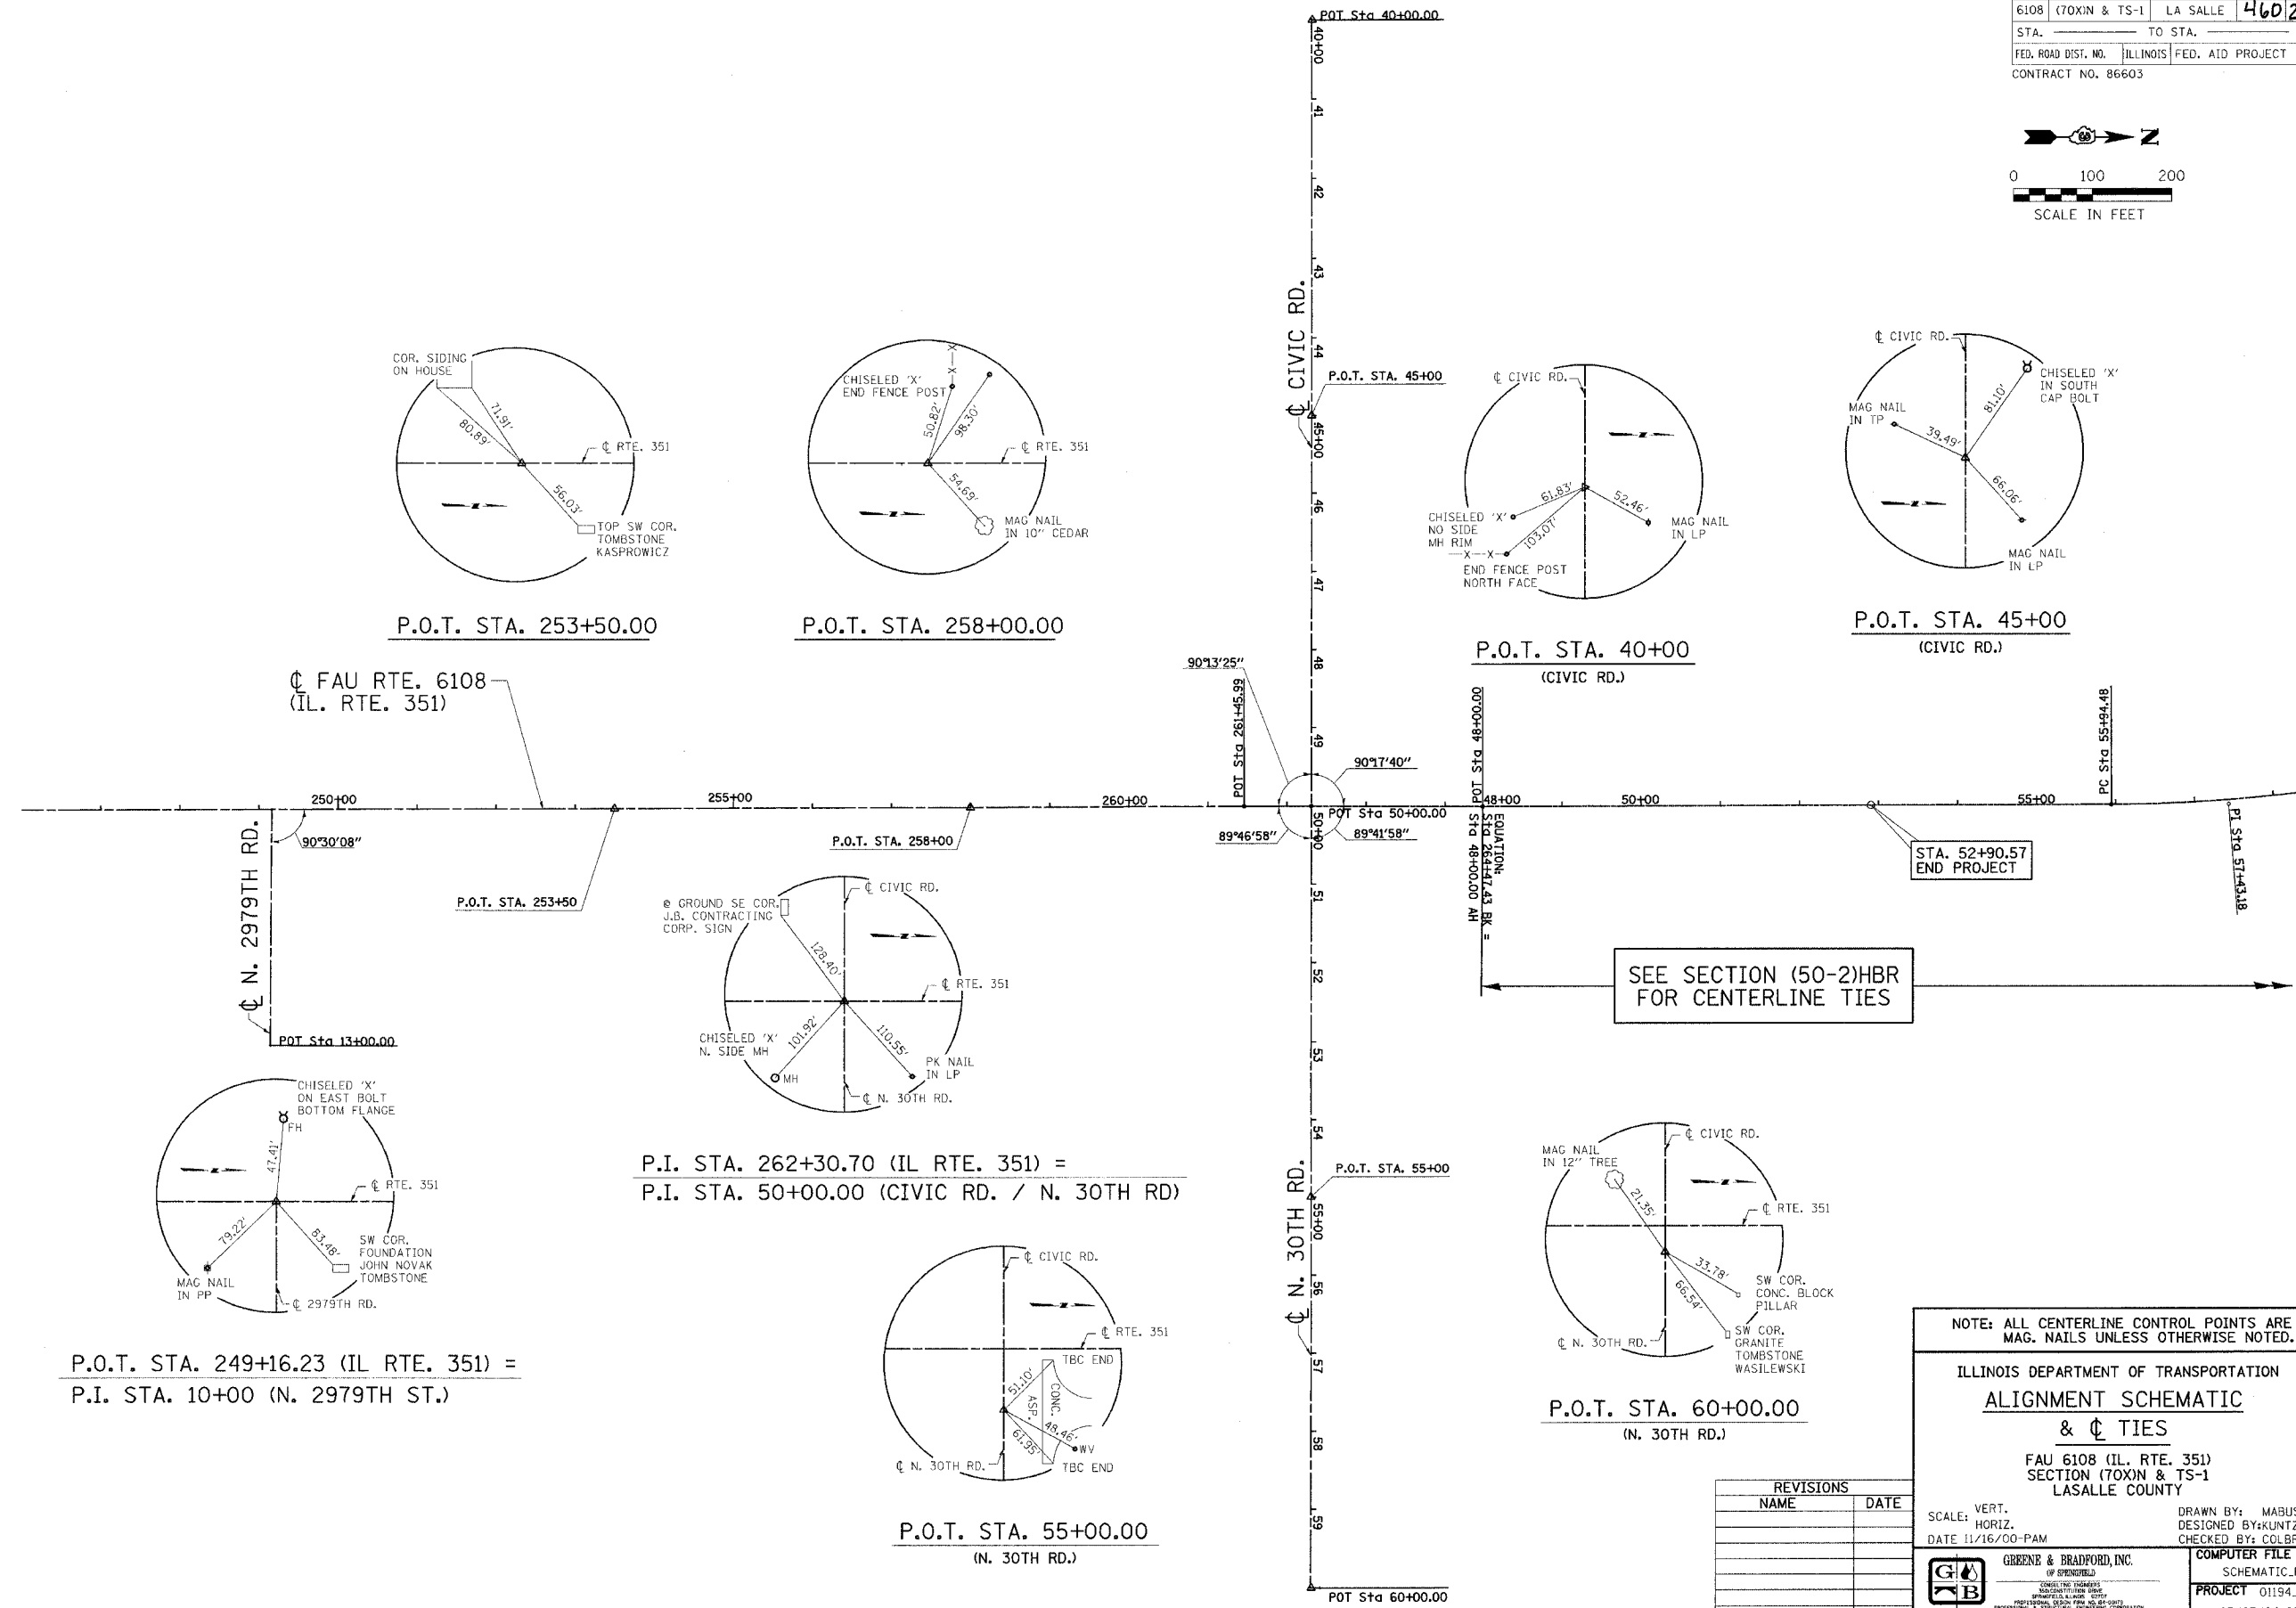

REVISIONS	
NAME	DATE

NOTE: ALL CENTERLINE CONTROL POINTS ARE MAG. NAILS UNLESS OTHERWISE NOTED.

ILLINOIS DEPARTMENT OF TRANSPORTATION
ALIGNMENT SCHEMATIC
& TIES

FAU 6108 (IL. RTE. 351)
SECTION (70XIN & TS-1)
LASALLE COUNTY

SCALE: VERT. _____
HORIZ. _____
DATE 11/16/00-PAM

DRAWN BY: MABUS
DESIGNED BY: KUNTZMAN
CHECKED BY: COLBROOK

COMPUTER FILE NO. SCHEMATIC.F
PROJECT 01194_B.N
05/07/04-GSJ

GREENE & BRADFORD, INC.
OF SPRINGFIELD