
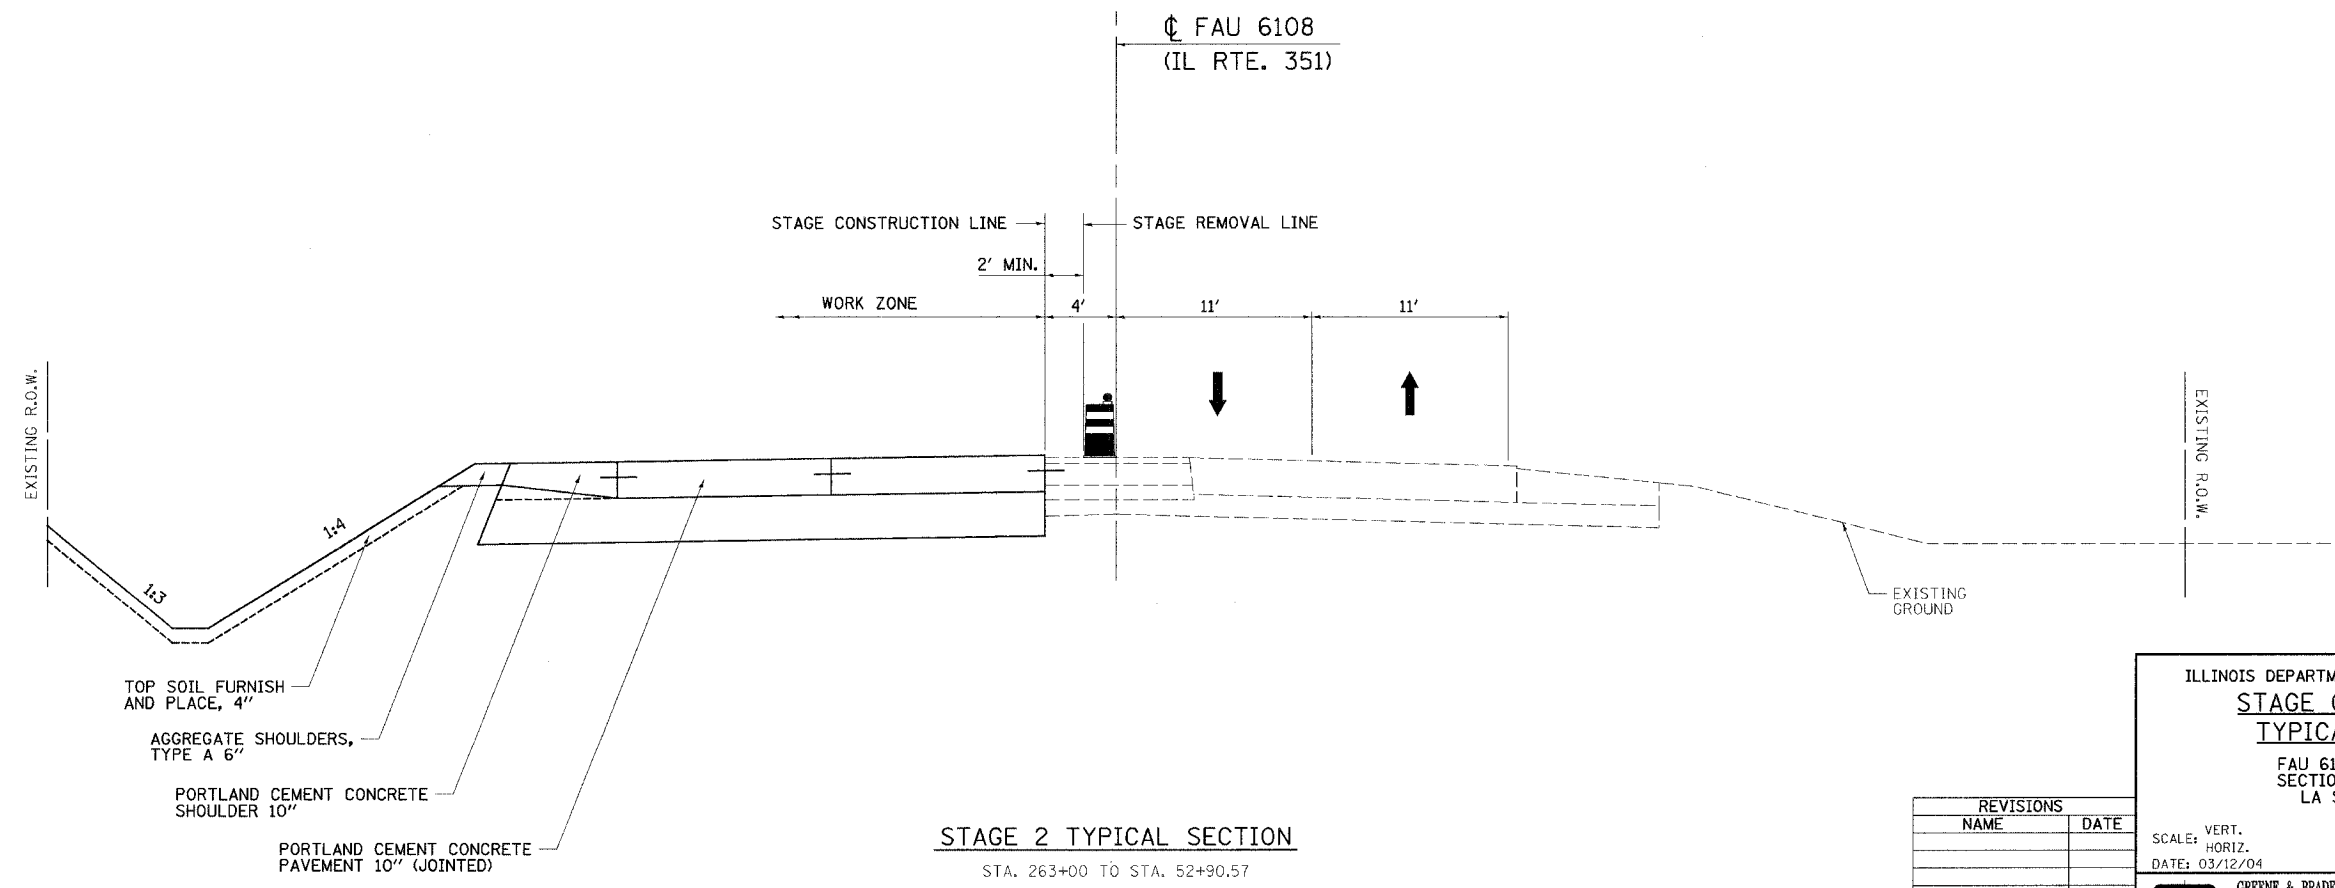


F.A.U. RTE.	SECTION	COUNTY	TOTAL SHEETS	SHEET NO.
6108	(70XN & TS-1)	LA SALLE	466	257
STA.	TO STA.			
FED. ROAD DIST. NO.	ILLINOIS	FED. AID PROJECT		
CONTRACT NO. 86603				

DESIGN		
INT.	DATE	REASON

PLOTS & CHECKS			
INT.	DATE	NO.	REASON

CHECKS		
INT.	DATE	REASON

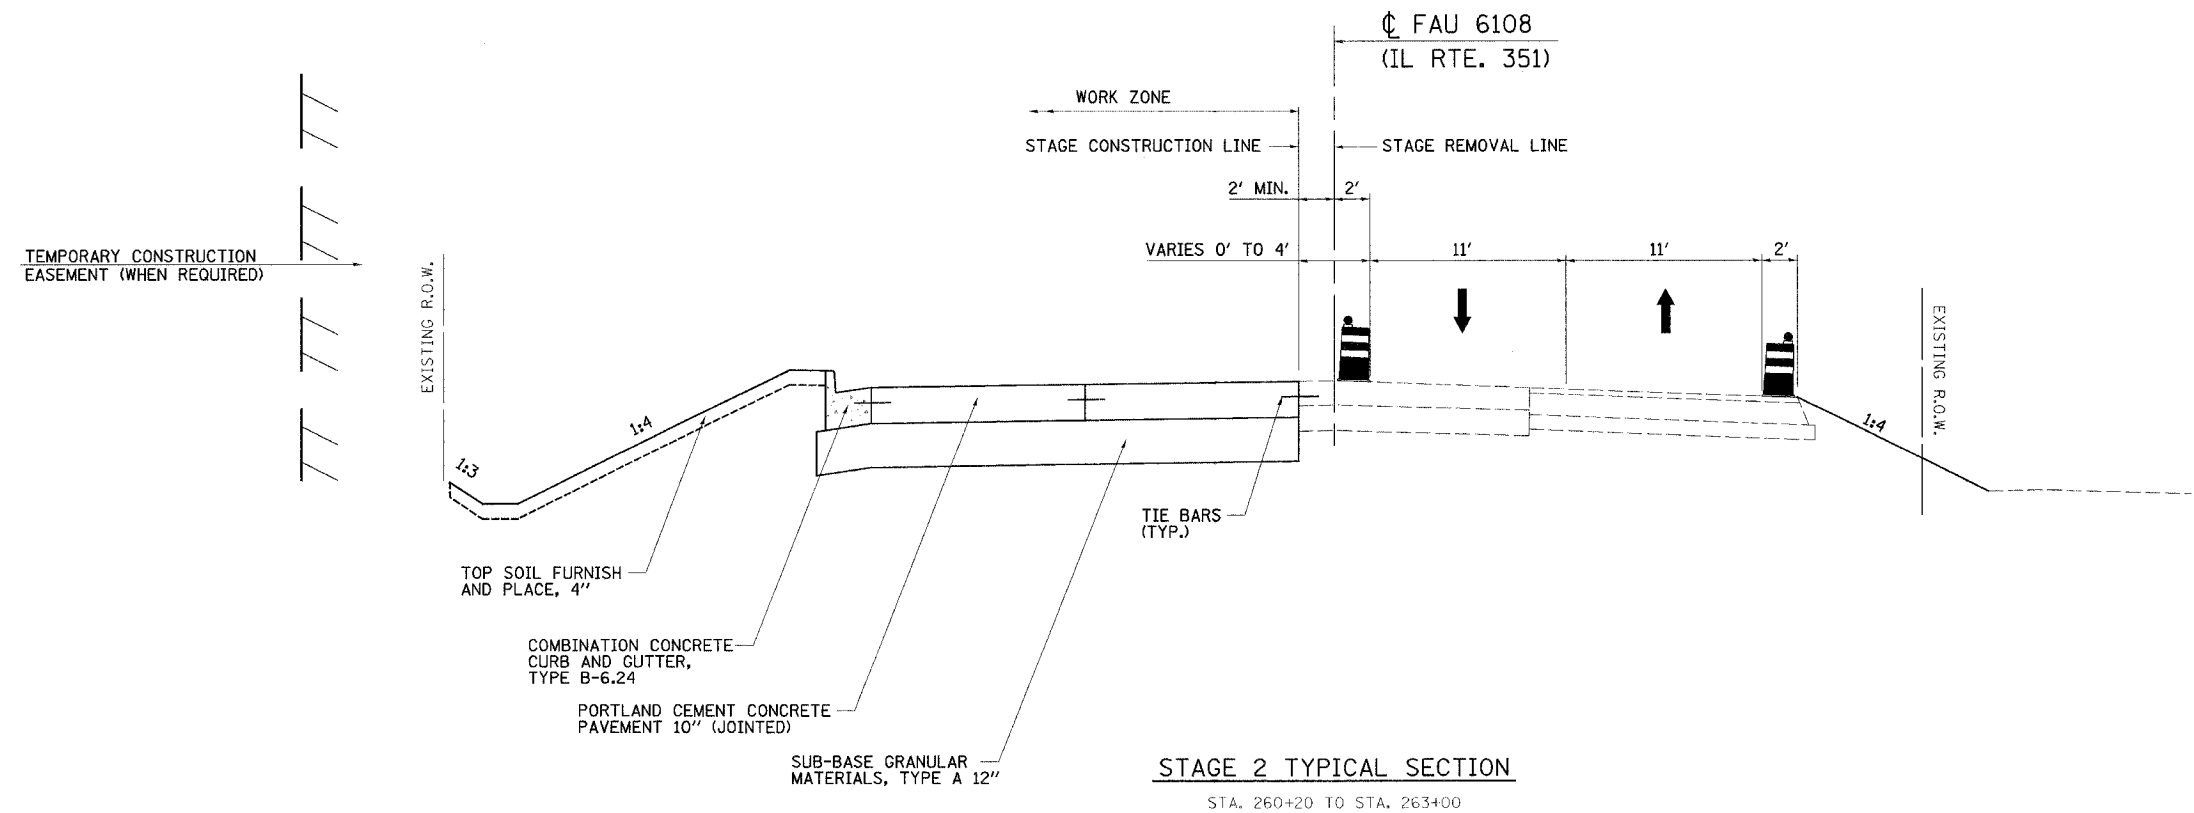

ILLINOIS DEPARTMENT OF TRANSPORTATION
**STAGE CONSTRUCTION
TYPICAL SECTIONS**
FAU 6108 (IL RTE. 351)
SECTION (70XN & TS-1)
LA SALLE COUNTY

REVISIONS NAME DATE	DRAWN BY: BISHOP DESIGNED BY: KUNTZMAN CHECKED BY: COLBROOK
SCALE: VERT. _____ HORIZ. _____ DATE: 03/12/04	COMPUTER FILE NO. STAGETYP5-3 PROJECT: 01194_B_n 03/18/04-RPB

GREENE & BRADFORD, INC.
OF SPRINGFIELD
CONSULTING ENGINEERS
INCORPORATED GROUP
PROFESSIONAL ENGINEERS AND SURVEYORS
ILLINOIS LICENSE NO. 1212-001-0001-0001
0011 700-8844, 0219 700-8327, FAX 0219 700-8844, WWW.GRENEANDBRADFORD.COM

\\dot\pl\51371\151371.dwg 12/27/2004 1:44:46 PM 0494 * 0260