


F.A.U. RTE.	SECTION	COUNTY	TOTAL SHEETS	SHEET NO.
6108	(70XIN & TS-1)	LA SALLE	460	263
STA.	TO STA.			
FED. ROAD DIST. NO.	ILLINOIS	FED. AID PROJECT		
CONTRACT NO. 86603				


DESIGN		
INT.	DATE	REASON

PLOTS & CHECKS			
INT.	DATE	NO.	REASON

CHECKS		
INT.	DATE	REASON

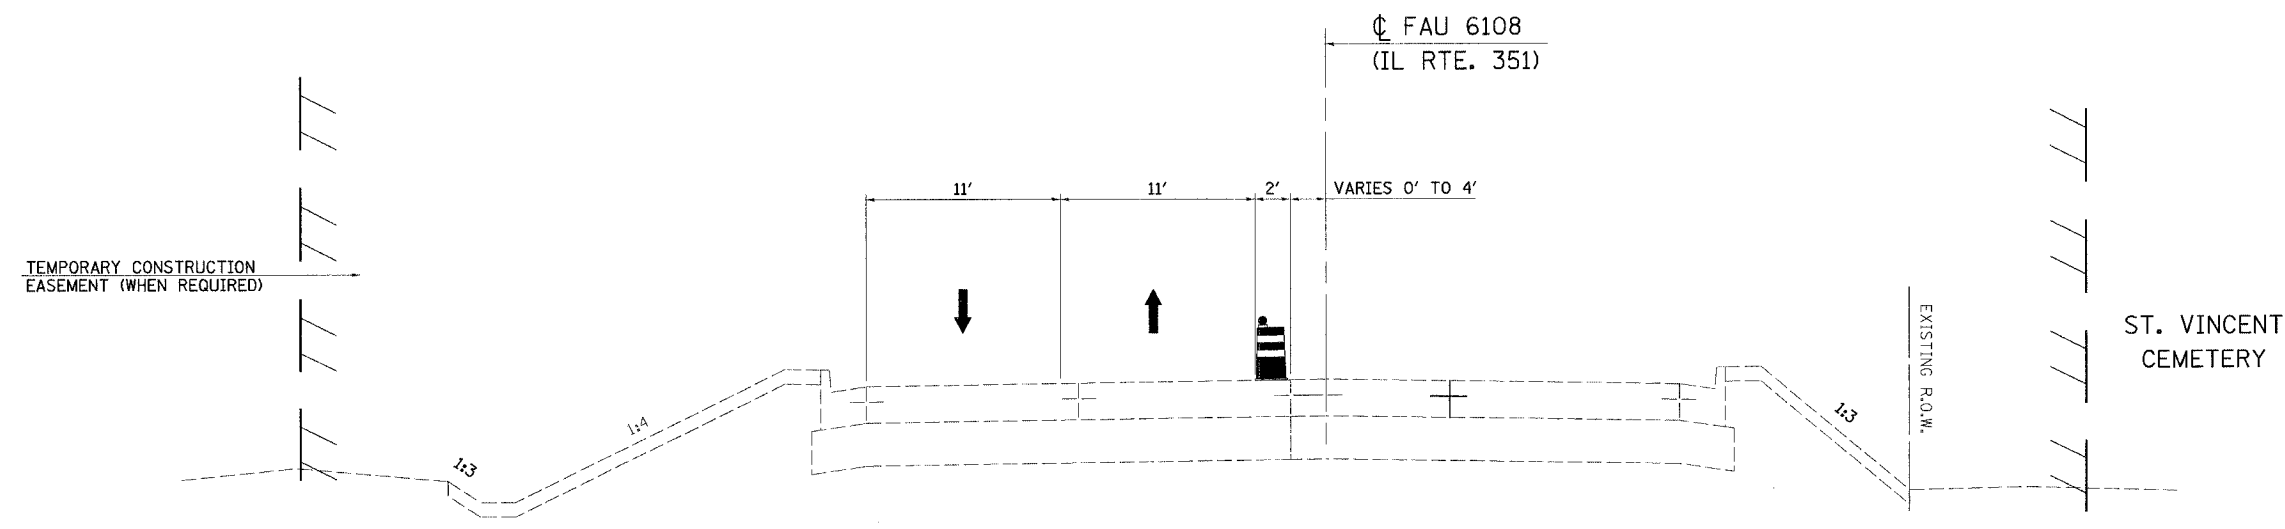

STAGE 5A, 5B & 5C TYPICAL SECTION
 STA. 260+20 TO STA. 263+00

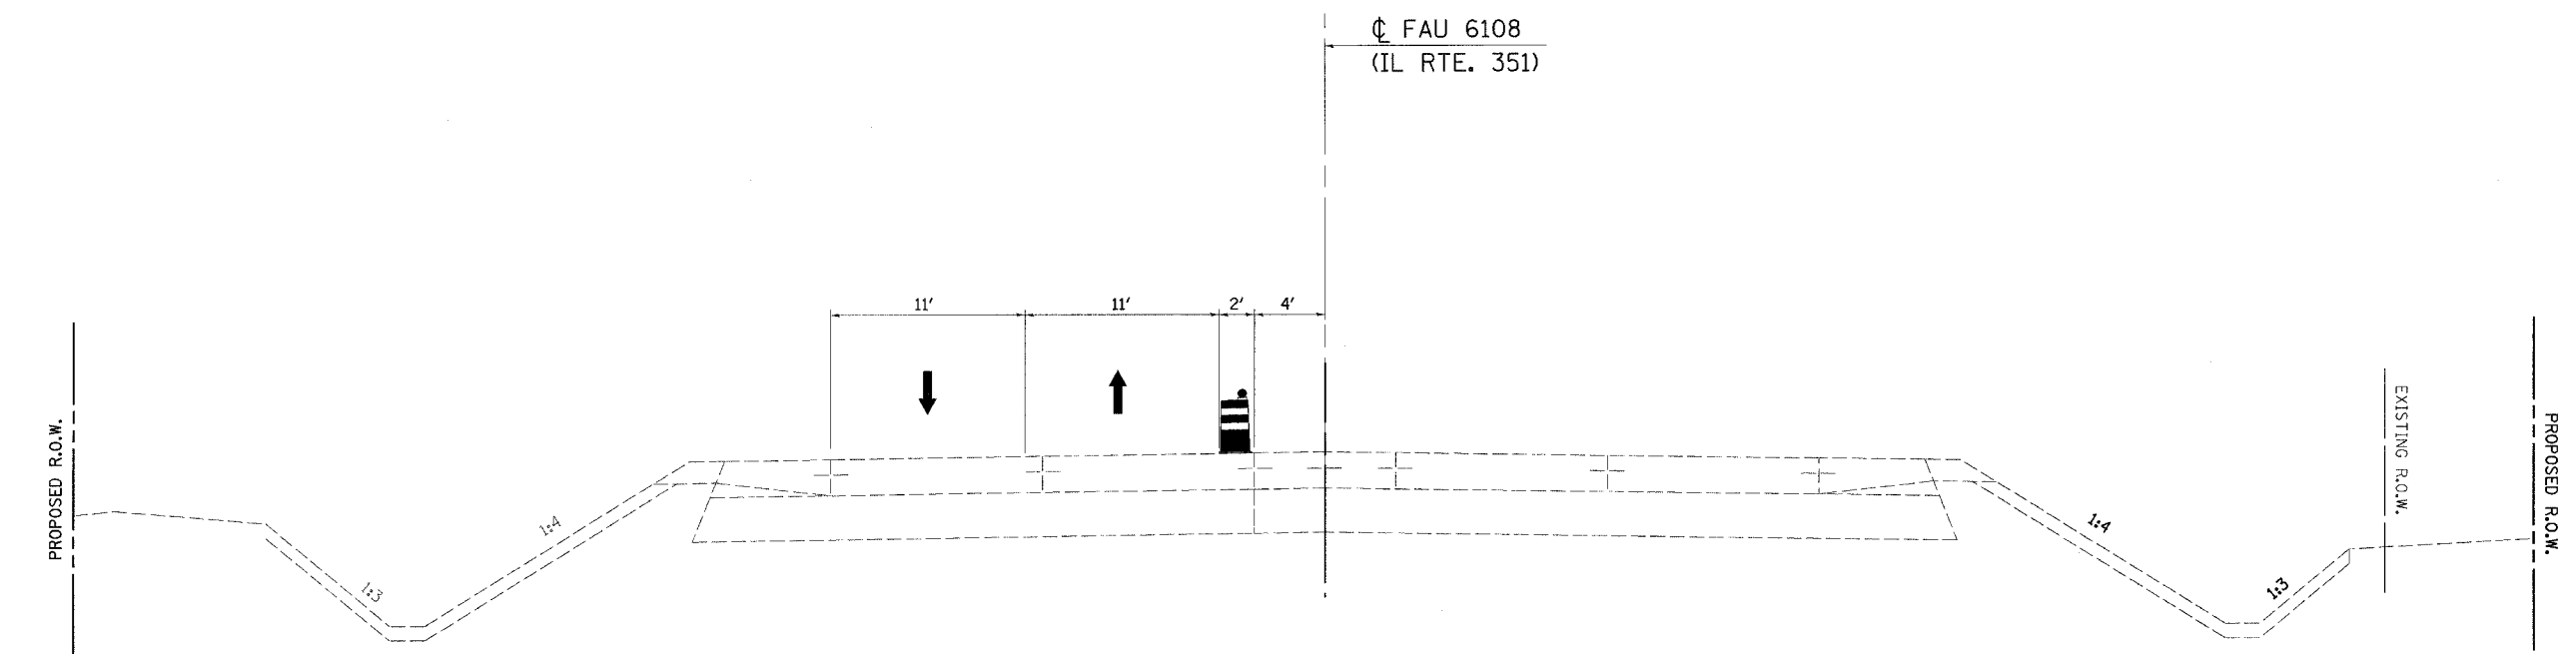

STAGE 5A, 5B & 5C TYPICAL SECTION
 STA. 263+00 TO STA. 52+90.57

REVISIONS	
NAME	DATE

ILLINOIS DEPARTMENT OF TRANSPORTATION
STAGE CONSTRUCTION
TYPICAL SECTIONS
 FAU 6108 (IL RTE. 351)
 SECTION (70XIN & TS-1)
 LA SALLE COUNTY

SCALE: VERT. _____
 HORIZ. _____
 DATE: 03/12/04

DRAWN BY: BISHOP
 DESIGNED BY: KUNTZMAN
 CHECKED BY: COLBROOK

GRENE & BRADFORD, INC.
 OF SPENGLER
 CONSULTING ENGINEERS
 4011 W. BROADWAY, SUITE 200, LA SALLE, ILLINOIS 62550
 PHONE: (618) 231-1111 FAX: (618) 231-1112
 WWW.GRENE-AND-BRADFORD.COM

COMPUTER FILE NO.
 STAGETYP5-9
 PROJECT: 01194_b.n
 03/18/04-RPB