

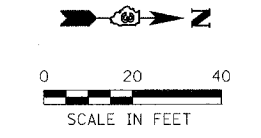


F.A.U. RTE.	SECTION	COUNTY	TOTAL SHEETS	SHEET NO.
6108	(70XN & TS-1	LA SALLE	460	265
STA. 257+00	TO STA. 261+00			
FED. ROAD DIST. NO.	ILLINOIS	FED. AID PROJECT		
CONTRACT NO. 86603				

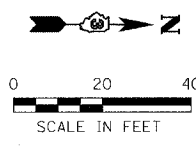

STAGE I TRAFFIC CONTROL AND CONSTRUCTION SEQUENCE
STA. 252+00 TO STA. 271+00

1. CONTRACTOR SHALL PLACE ALL ADVANCE WARNING SIGNAGE PRIOR TO BEGINNING ANY CONSTRUCTION. (SEE ADVANCE SIGNING DETAILS)
2. TRAFFIC WILL REMAIN ON EXISTING PAVEMENT.
3. CONSTRUCT PROPOSED TEMPORARY WIDENING, REMOVE CORNER ISLANDS AND MEDIANS AS SHOWN ON THE PLANS.
4. TRAFFIC CONTROL AT THE INTERSECTION WILL REMAIN A 4-WAY STOP CONDITION UNLESS OTHERWISE DIRECTED BY THE ENGINEER.

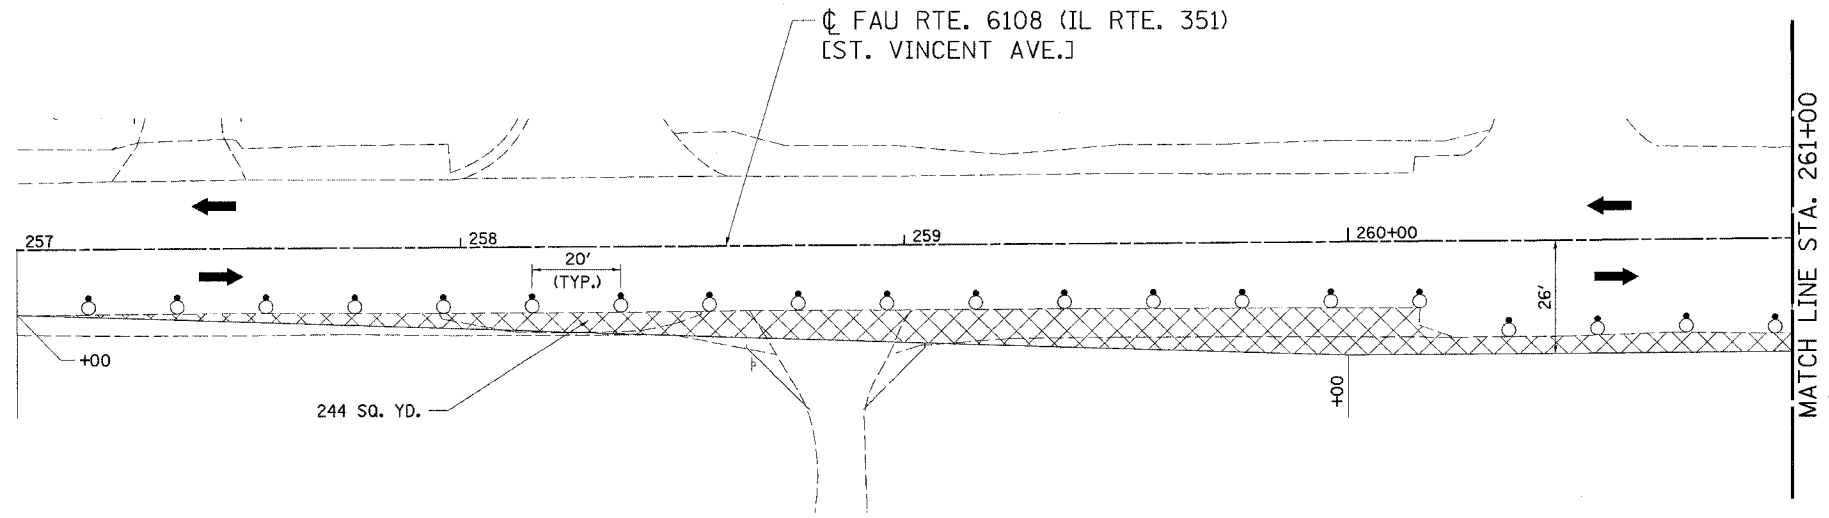

STAGE 1

LEGEND

- DIRECTION OF TRAFFIC →
- TYPE C BIDIRECTIONAL REFLECTOR ◆
- TYPE III BARRICADE W/ FLASHING LIGHTS ⚡
- TYPE III BARRICADE ⚡
- DRUM OR BARRICADE WITH STEADY BURNING LIGHT ⊙
- WORK ZONE [Hatched Box]
- DRUM OR BARRICADE ○
- TEMPORARY WIDENING [Cross-hatched Box]

ILLINOIS DEPARTMENT OF TRANSPORTATION
STAGE 1 TRAFFIC CONTROL & CONSTRUCTION
STA. 257+00 TO STA. 261+00
 FAU 6108 (IL RTE. 351)
 SECTION (70XN & TS-1
 LA SALLE COUNTY

SCALE: VERT. _____
 HORIZ. _____
 DATE 02/17/04

DRAWN BY: Heb
 DESIGNED BY: BOTT
 CHECKED BY: COLBROOK

GREENE & BRADFORD, INC.
 CONSULTING ENGINEERS
 100 WEST 10TH STREET
 SPRINGFIELD, ILLINOIS 62761
 PHONE: 217-223-8800 FAX: 217-223-8801
 WWW.GRENEANDBRADFORD.COM

COMPUTER FILE NO.
 STAGE1-A-1
 PROJECT: 01194.b.n
 10/01/03-JLJ

REVISIONS	
NAME	DATE

DESIGN		
INT.	DATE	REASON

PLOTS & CHECKS		
INT.	DATE	REASON

FILE NAME = \$FILES\$
 PLOT DATE = \$DATE\$
 PLOT TIME = \$TIME\$
 OPERATOR = \$USER\$

CHECKS		
INT.	DATE	REASON

\\north-south\dgs1\stage1\sheet1.dwg 10/29/2004 10:27:51 AM User = gregj