
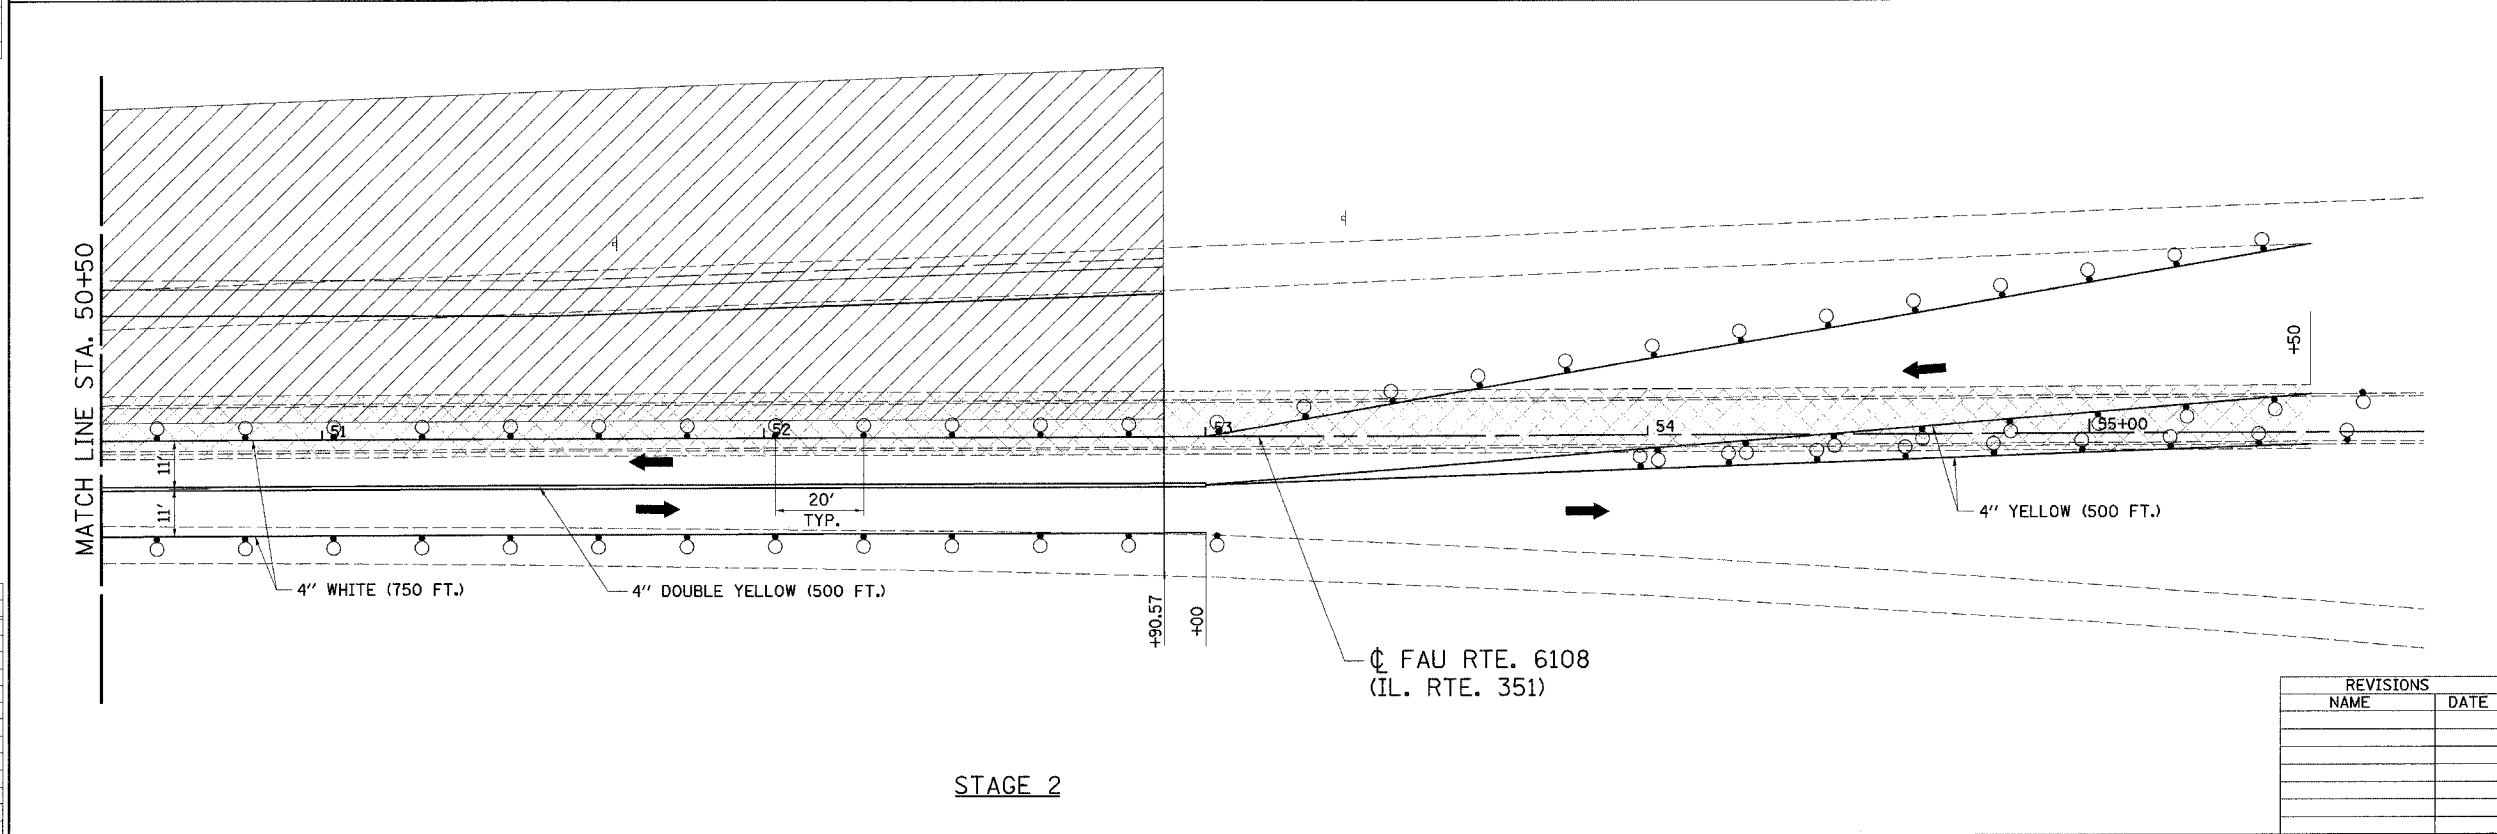


DESIGN		
INT.	DATE	REASON

PLOTS & CHECKS		
INT.	DATE	REASON

FILE NAME = #PLOTTERS\$
 PLOT SCALE = #PLOTTERS\$
 PLOT DATE = #PLOTTERS\$
 PLOT OPERATOR = #PLOTTERS\$

CHECKS		
INT.	DATE	REASON

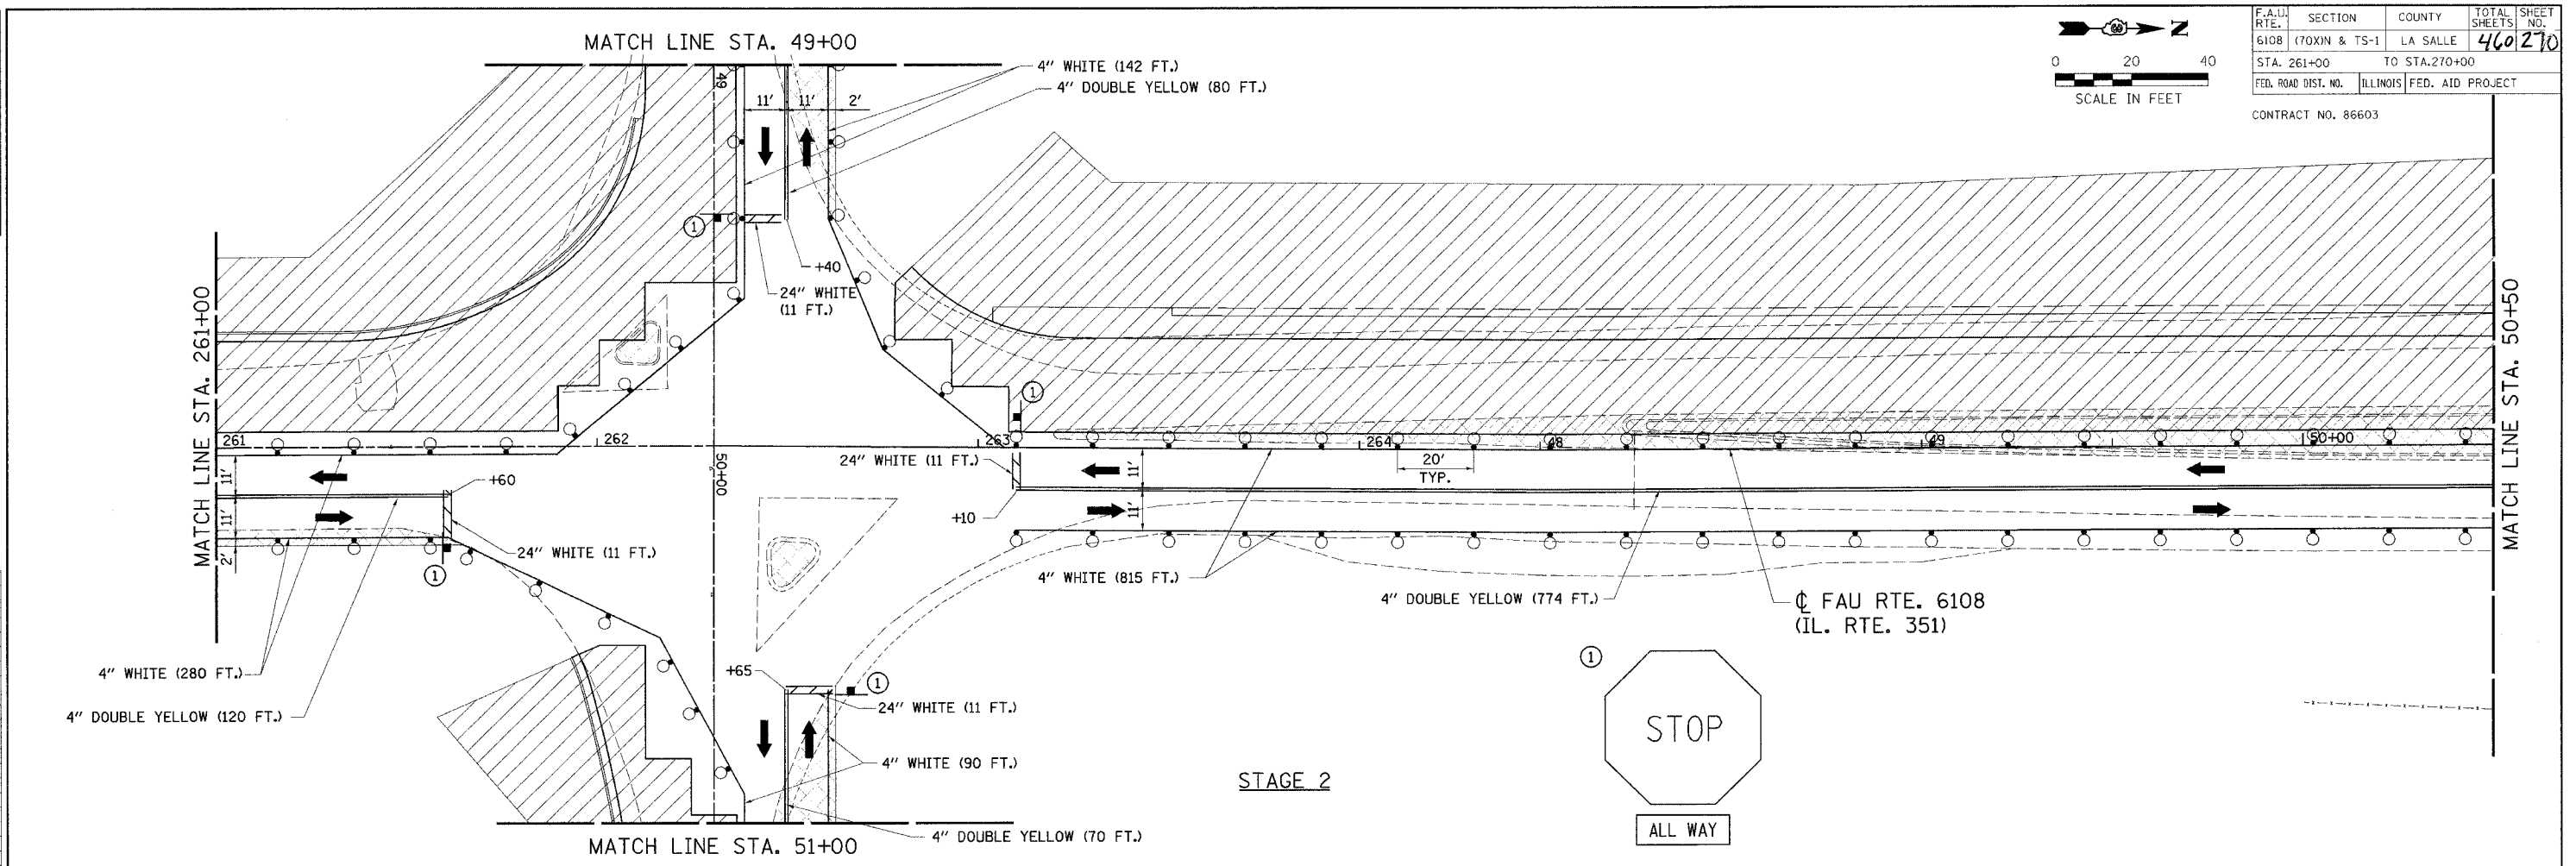

F.A.I.	SECTION	COUNTY	TOTAL SHEETS	SHEET NO.
6108	(70XN & TS-1	LA SALLE	460	270
STA. 261+00		TO STA. 270+00		
FED. ROAD DIST. NO.	ILLINOIS	FED. AID PROJECT		

CONTRACT NO. 86603

LEGEND	
DIRECTION OF TRAFFIC	→
TYPE C BIDIRECTIONAL REFLECTOR	◆
TYPE III BARRICADE W/ FLASHING LIGHTS	⊥
TYPE III BARRICADE	⊥
DRUM OR BARRICADE WITH STEADY BURNING LIGHT	○
WORK ZONE	▨
DRUM OR BARRICADE	○
TEMPORARY WIDENING	▨

ILLINOIS DEPARTMENT OF TRANSPORTATION
STAGE 2 TRAFFIC CONTROL & CONSTRUCTION
 STA. 261+00 TO STA. 270+00
 FAU 6108 (IL. RTE. 351)
 SECTION (70XN & TS-1)
 LA SALLE COUNTY

SCALE: VERT. _____
 HORIZ. _____
 DATE 05/07/03

DRAWN BY: MABUS
 DESIGNED BY: KUNTZMAN
 CHECKED BY: COLBROOK

COMPUTER FILE NO. STAGE2-A-2
 PROJECT 01194
 10/01/03-JLJ

GREENE & BRADFORD, INC.
 ENGINEERS
 1001 WEST 10TH STREET, SUITE 200
 LA SALLE, ILLINOIS 61301
 (815) 233-1111

REVISIONS	
NAME	DATE