


F.A.U. RTE.	SECTION	COUNTY	TOTAL SHEETS	SHEET NO.
6108	(TOXIN & TS-1)	LA SALLE	460	274
STA. 41+00		TO STA. 58+00		
FED. ROAD DIST. NO.		ILLINOIS	FED. AID PROJECT	
CONTRACT NO. 86603				

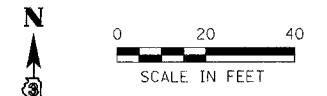


DESIGN		
INT.	DATE	REASON


PLOTS & CHECKS			
INT.	DATE	NO.	REASON

FILE NAME = #FILE#
 E = #E#
 DATE = #DATE#
 PLOT DATE = #PLOT DATE#
 PLOT TIME = #PLOT TIME#
 OPERATOR = #OPERATOR#

CHECKS		
INT.	DATE	REASON

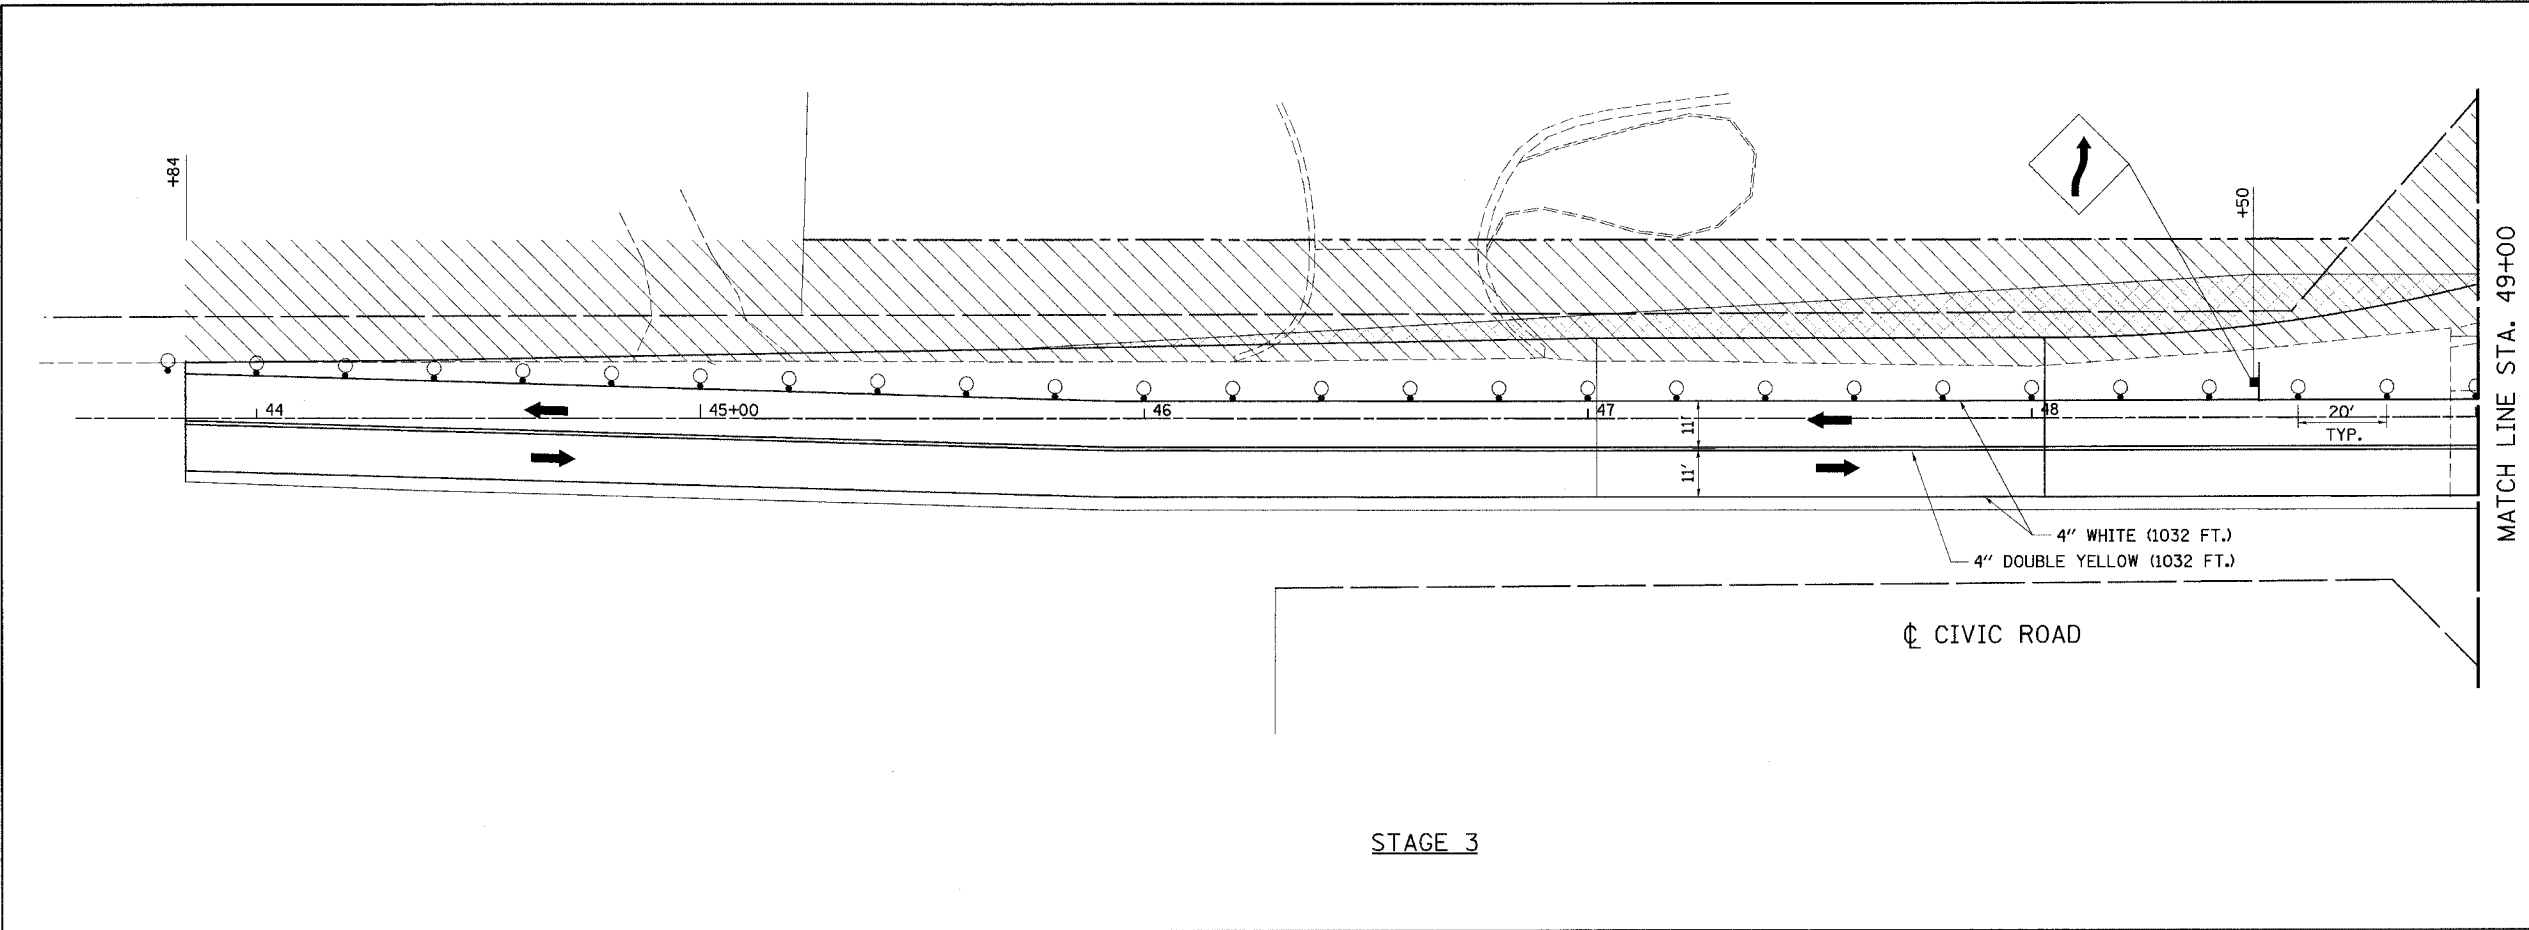

STAGE 3

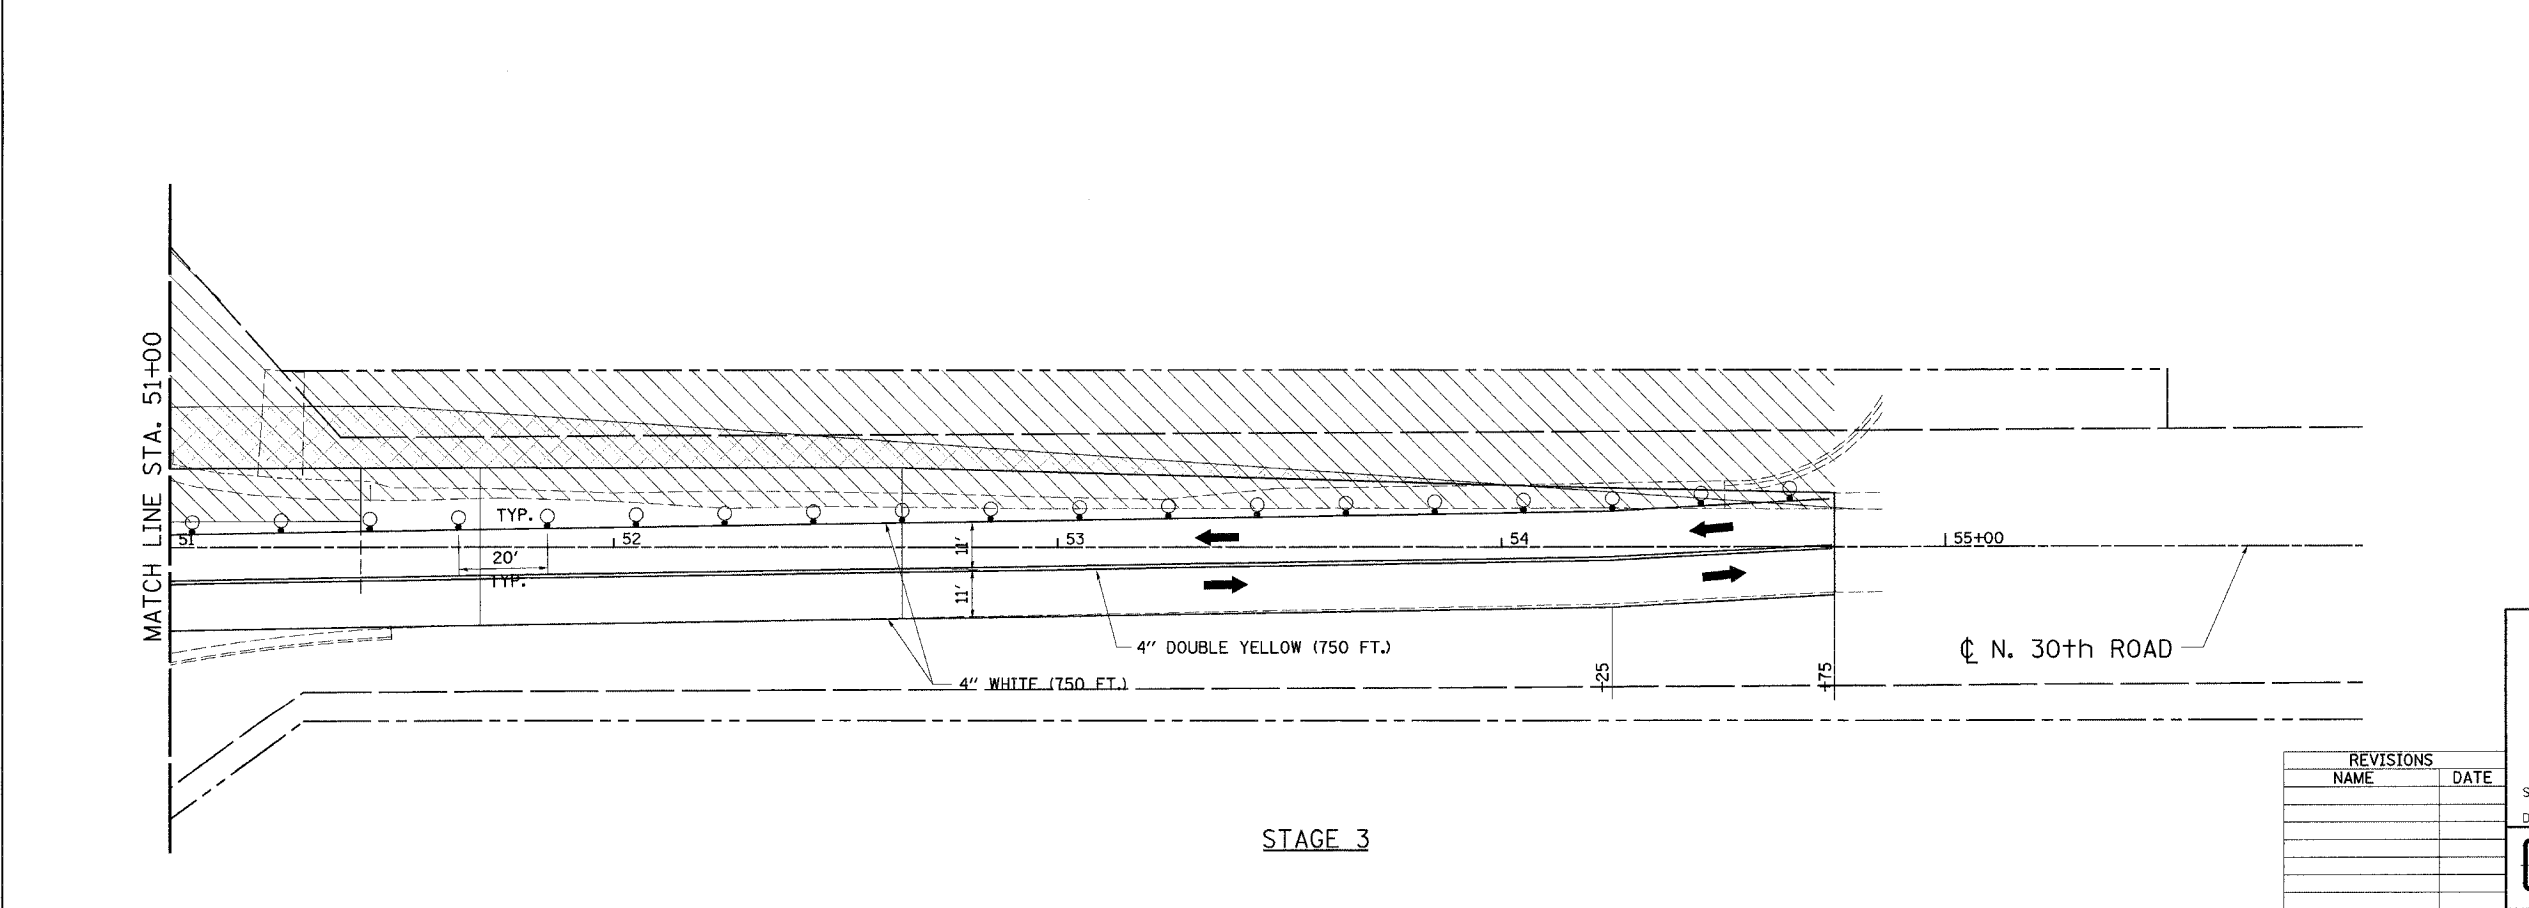

STAGE 3

LEGEND	
DIRECTION OF TRAFFIC	→
TYPE C BIDIRECTIONAL REFLECTOR	◆
TYPE III BARRICADE W/ FLASHING LIGHTS	⊥
TYPE III BARRICADE	⊥
DRUM OR BARRICADE WITH STEADY BURNING LIGHT	○
WORK ZONE	▨
DRUM OR BARRICADE	○
TEMPORARY WIDENING	▨

ILLINOIS DEPARTMENT OF TRANSPORTATION
 STAGE 3 TRAFFIC CONTROL & CONSTRUCTION
 STA. 41+00 TO STA. 49+00
 FAU 6108 (IL RTE. 351)
 SECTION (TOXIN & TS-1)
 LA SALLE COUNTY

SCALE: VERT. _____
 HORIZ. _____
 DATE 05/07/03

DRAWN BY: MABUS
 DESIGNED BY: KLINTZMAN
 CHECKED BY: COLBROOK

COMPUTER FILE NO.
 STAGE3-A-3
 PROJECT 01194.B.n
 02/10/04-PAM

GREENE & BRADFORD, INC.
 OF SPANISH FLORIDA
 4000 WINDY HILLS ROAD, SUITE 200
 BOCA RATON, FLORIDA 33433
 (561) 991-1100 FAX (561) 991-1101
 WWW.GREENE-AND-BRADFORD.COM

REVISIONS	
NAME	DATE

Project: 01194 (stage 3) sheets: 001 10/26/2004 11:44:58 PM User: gpcj