


FAU RTE.	SECTION	COUNTY	TOTAL SHEETS	SHEET NO.
6108	(70XIN & TS-1	LA SALLE	460	283
STA. 41+00		TO STA. 58+00		
FED. ROAD DIST. NO.	ILLINOIS	FED. AID PROJECT		
CONTRACT NO. 86603				

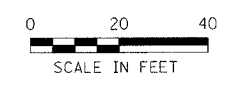


DESIGN		
INT.	DATE	REASON



PLOTS & CHECKS			
INT.	DATE	NO.	REASON

FILE NAME = SFILES
 PLOT SCALE = SPTSCCIBS.DRV = SFLPLOTTERS
 PLOT DATE = SPTSCCIBS.DRV = SPTSCCIBS.DRV
 PLOT TIME = SPTSCCIBS.DRV = SPTSCCIBS.DRV
 OPERATOR = SPTSCCIBS.DRV = SPTSCCIBS.DRV

CHECKS		
INT.	DATE	REASON

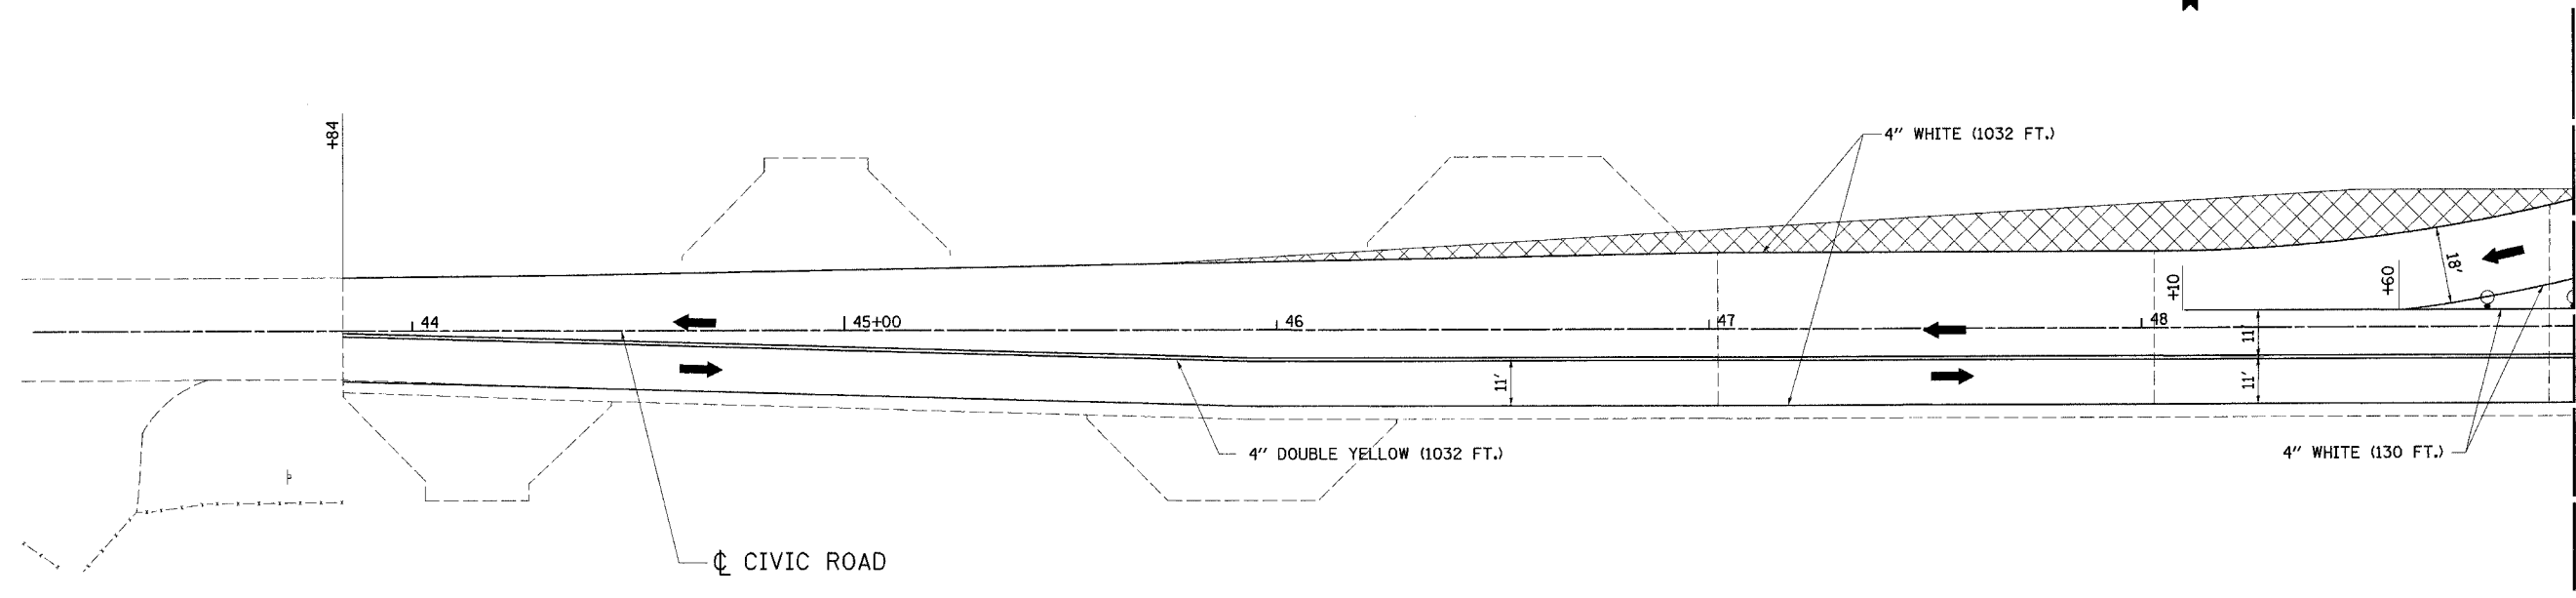

STAGE 5B

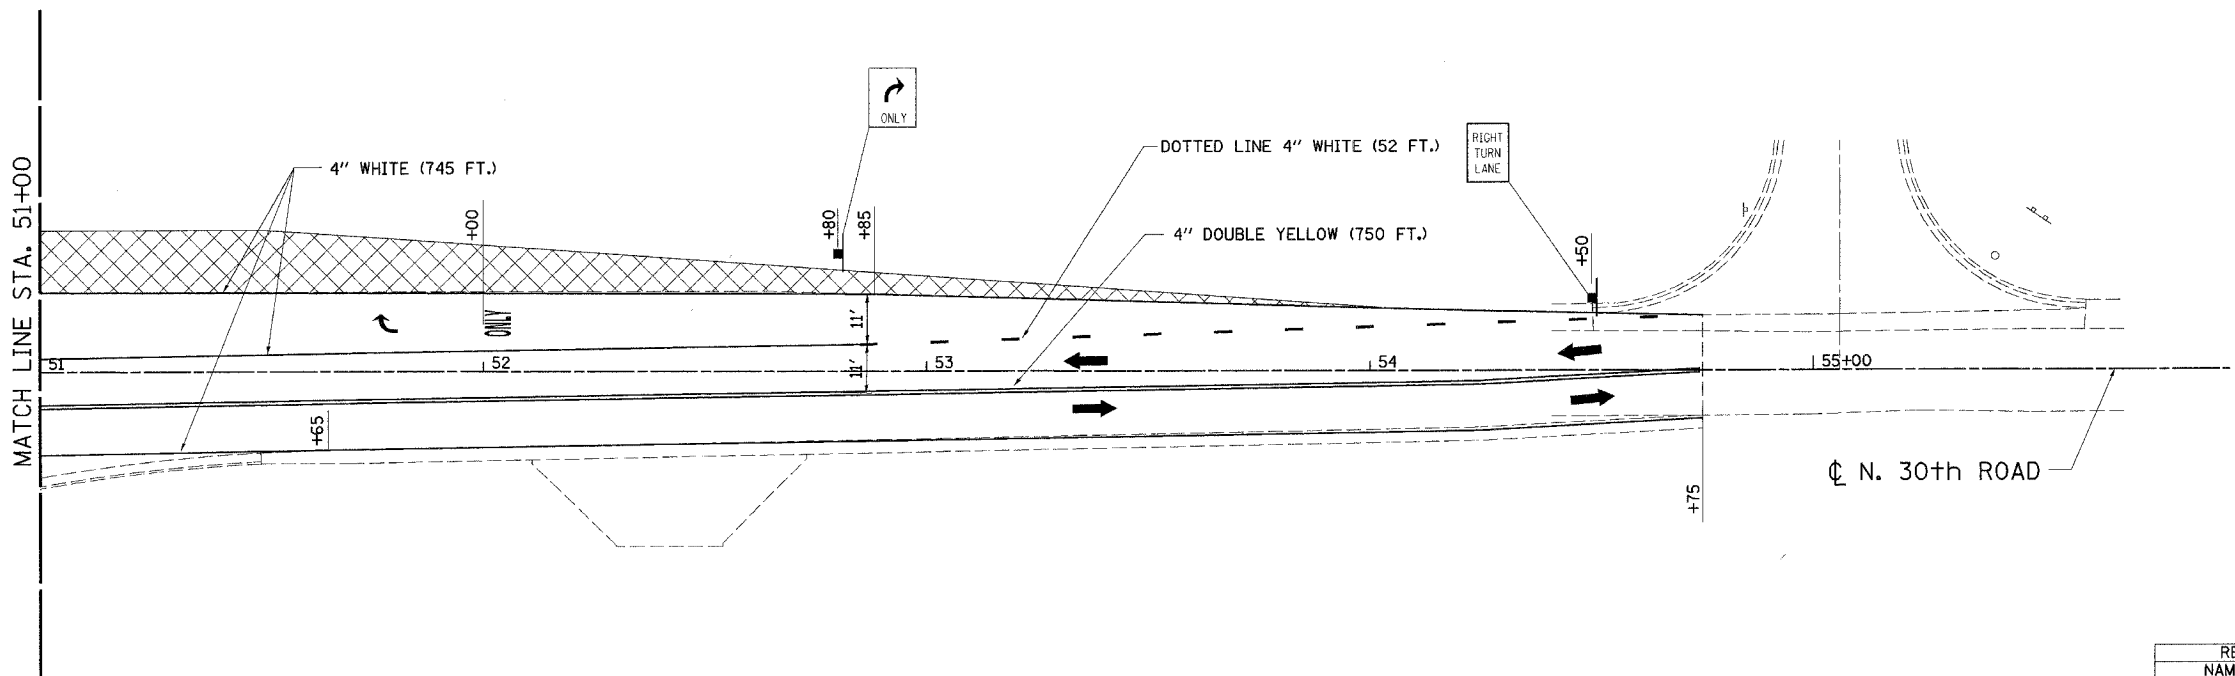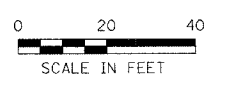

STAGE 5B

LEGEND

- DIRECTION OF TRAFFIC →
- TYPE C BIDIRECTIONAL REFLECTOR ◆
- TYPE III BARRICADE W/ FLASHING LIGHTS ⏏
- TYPE III BARRICADE ⏏
- DRUM OR BARRICADE WITH STEADY BURNING LIGHT ⊙
- WORK ZONE ▨
- DRUM OR BARRICADE ○
- TEMPORARY WIDENING ▩

ILLINOIS DEPARTMENT OF TRANSPORTATION
STAGE 5B TRAFFIC CONTROL & CONSTRUCTION
 STA. 41+00 TO STA. 49+00
 FAU 6108 (IL RTE. 351)
 SECTION (70XIN & TS-1)
 LA SALLE COUNTY

SCALE: VERT. _____
 HORIZ. _____
 DATE 05/07/03

DRAWN BY: MABUS
 DESIGNED BY: KUNTZMAN
 CHECKED BY: COLBROOK

GRZENE & BRADFORD, INC.
(A PROFESSIONAL CORPORATION)
 1111 S. WASHINGTON ST., SUITE 200
 LA SALLE, ILLINOIS 62650
 TEL: 618-282-1111 FAX: 618-282-1112
 WWW.GRZENE.COM

COMPUTER FILE NO.
 STAGE5-B-3
 PROJECT 01194.b.rn
 02/10/04-PAM

REVISIONS	
NAME	DATE