



F.A.U. DIST.	SECTION	COUNTY	TOTAL SHEET NO.
6108	(70XIN & TS-1)	LASALLE	460
STA. 247+00 TO STA. 252+00			301
FED. ROAD DIST. NO. ILLINOIS FED. AID PROJECT			
CONTRACT NO. 86603			

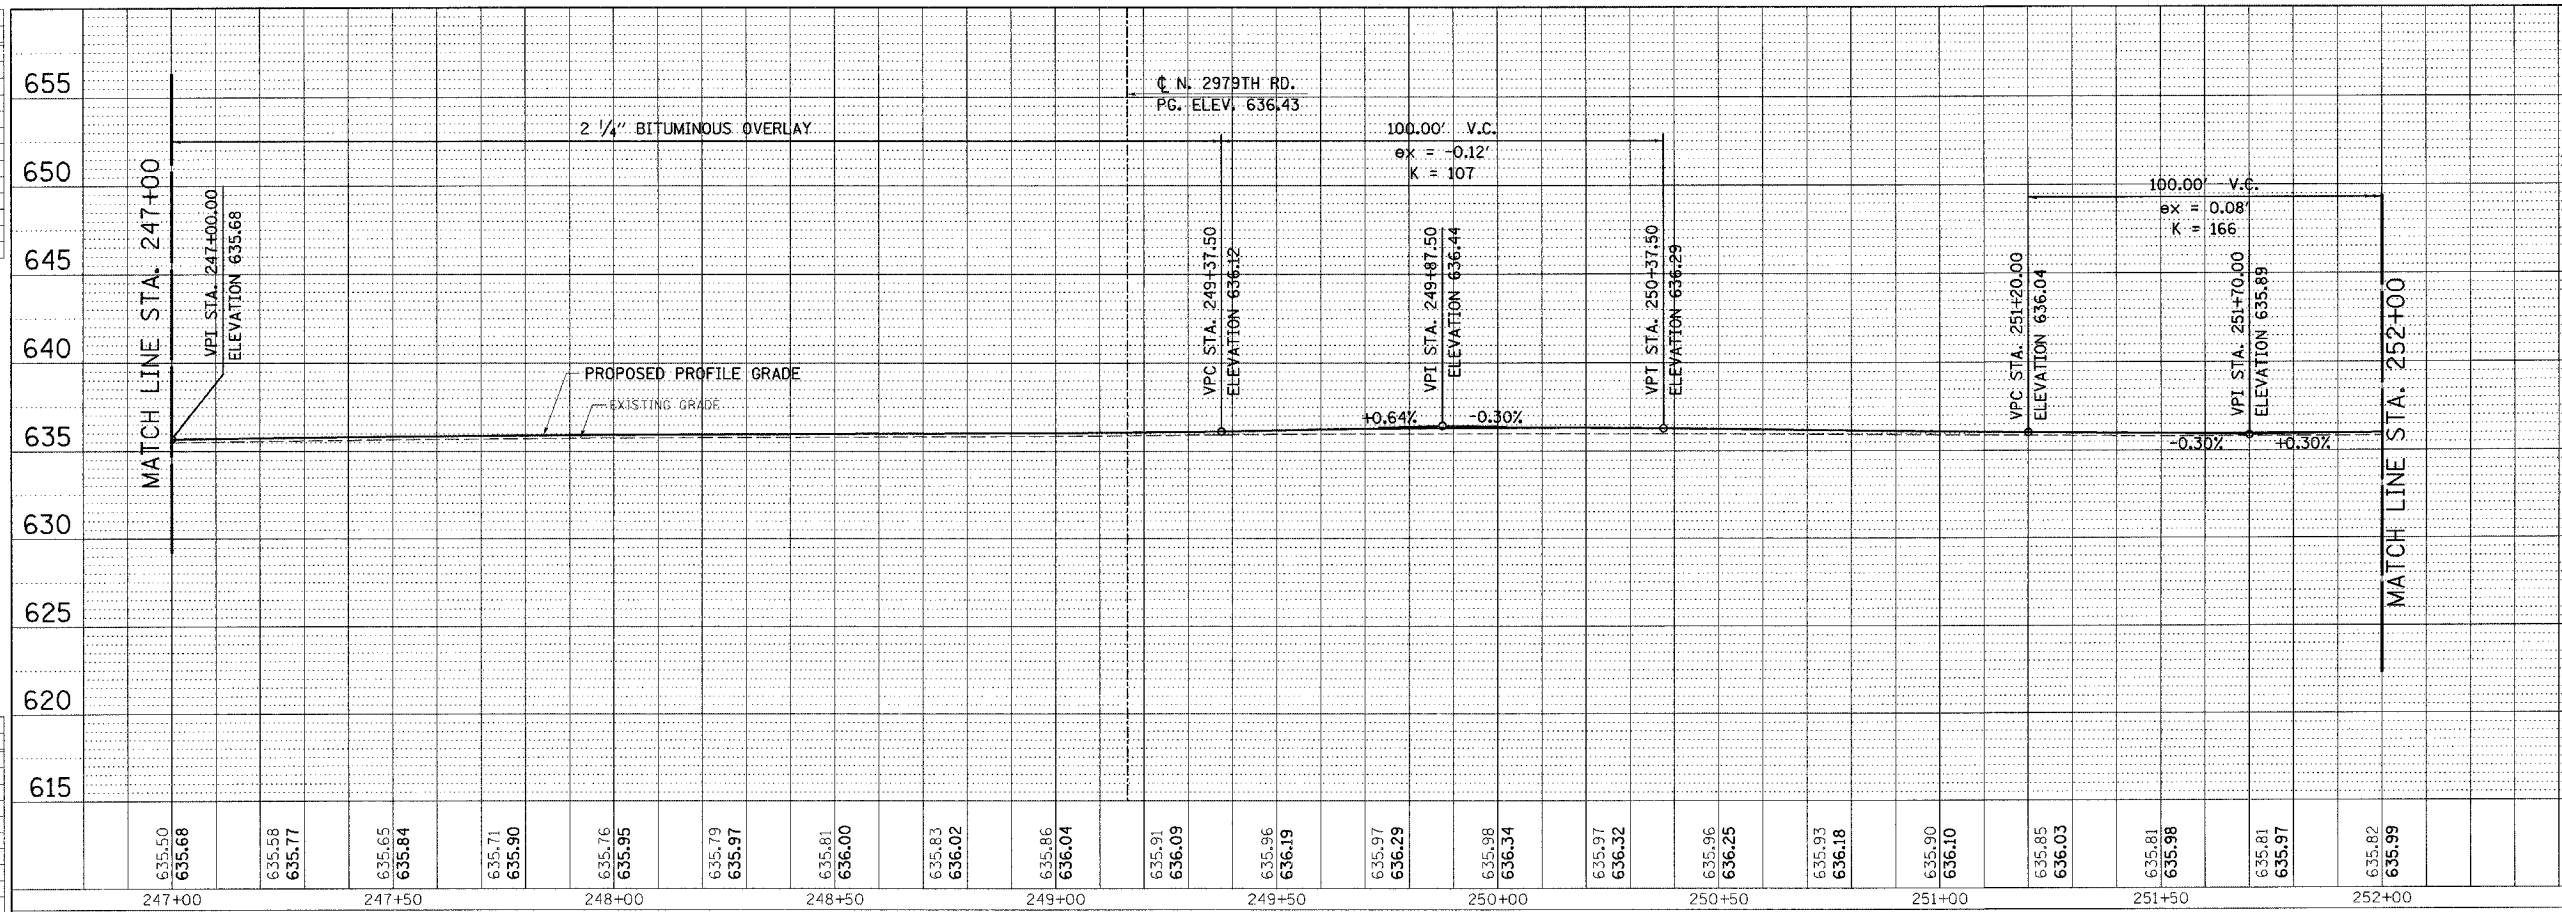

LEFT PROFILE

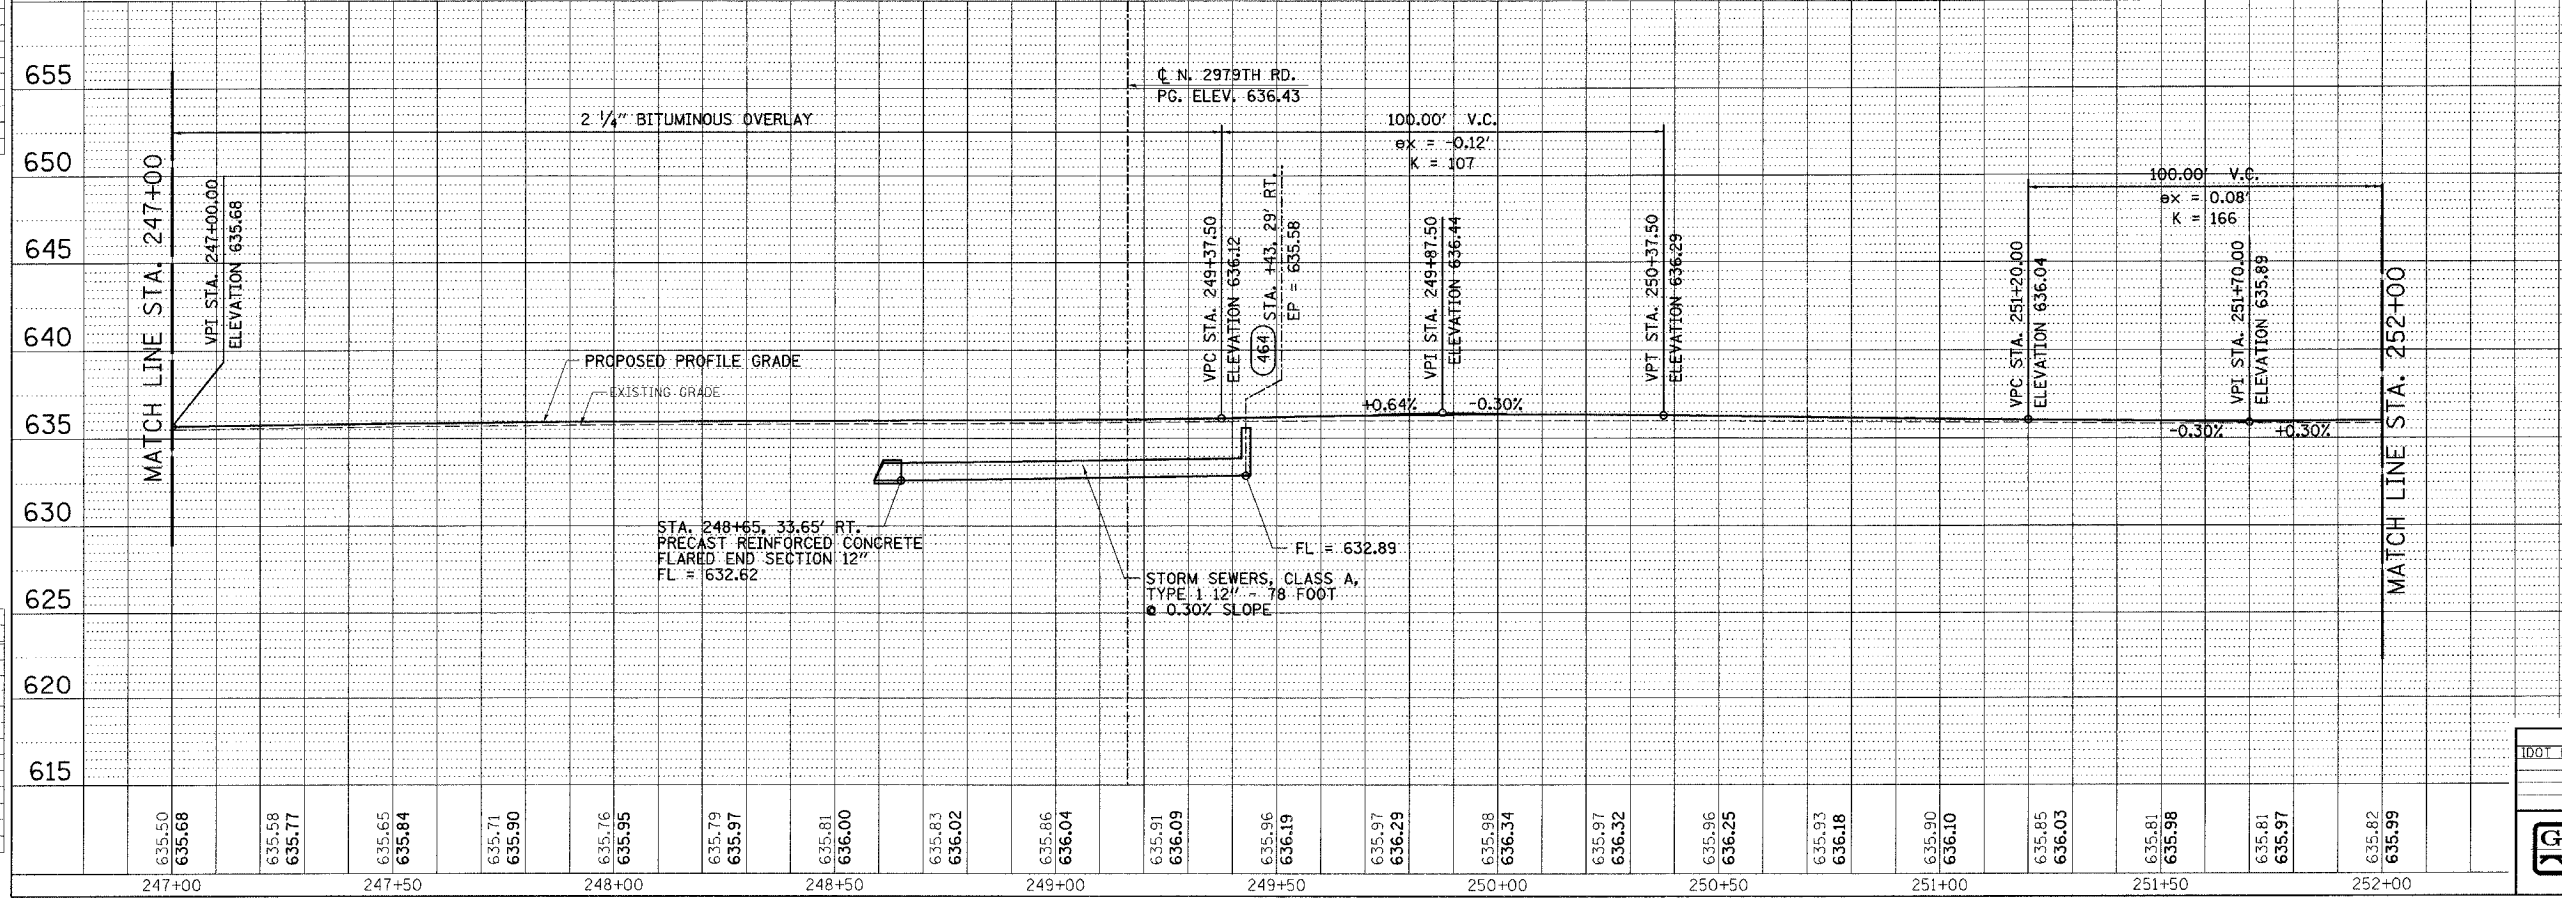

RIGHT PROFILE

DESIGN	DATE	REASON

PLAN	DATE	REASON

PLOTS & CHECKS	DATE	NO.	REASON

PROFILE	DATE	REASON

CHECKS	DATE	REASON

REVISION	DATE	BY
100% REVIEW	09/21/03	PAM

GREENE & BRADFORD, INC.
OF SPRINGFIELD
 PROFESSIONAL ENGINEERS
 LICENSE NO. 0215-00000-00000
 2011-03-09-04, 2011-03-02-07 91. E. 11th St., Springfield, IL 62761-4000
 217-223-8844

COMPUTER FILE NO.
SSPRO351H-03
PROJECT: 01194_B_N
04/27/04-RPB