

DESIGN	NT.	DATE	REASON


PLAN	NO.	DATE	BY

CHECKS	NT.	DATE	REASON


PROFILE	NO.	DATE	BY

CHECKS	NT.	DATE	REASON

F.A.U. RTE.	SECTION	COUNTY	TOTAL SHEETS	SHEET NO.
6108	(70XIN & TS-1)	LASALLE	460	389
STA. 257+00		TO STA. 49+00		
FED. ROAD DIST. NO.	ILLINOIS FED. AID PROJECT			
CONTRACT NO. 86603				

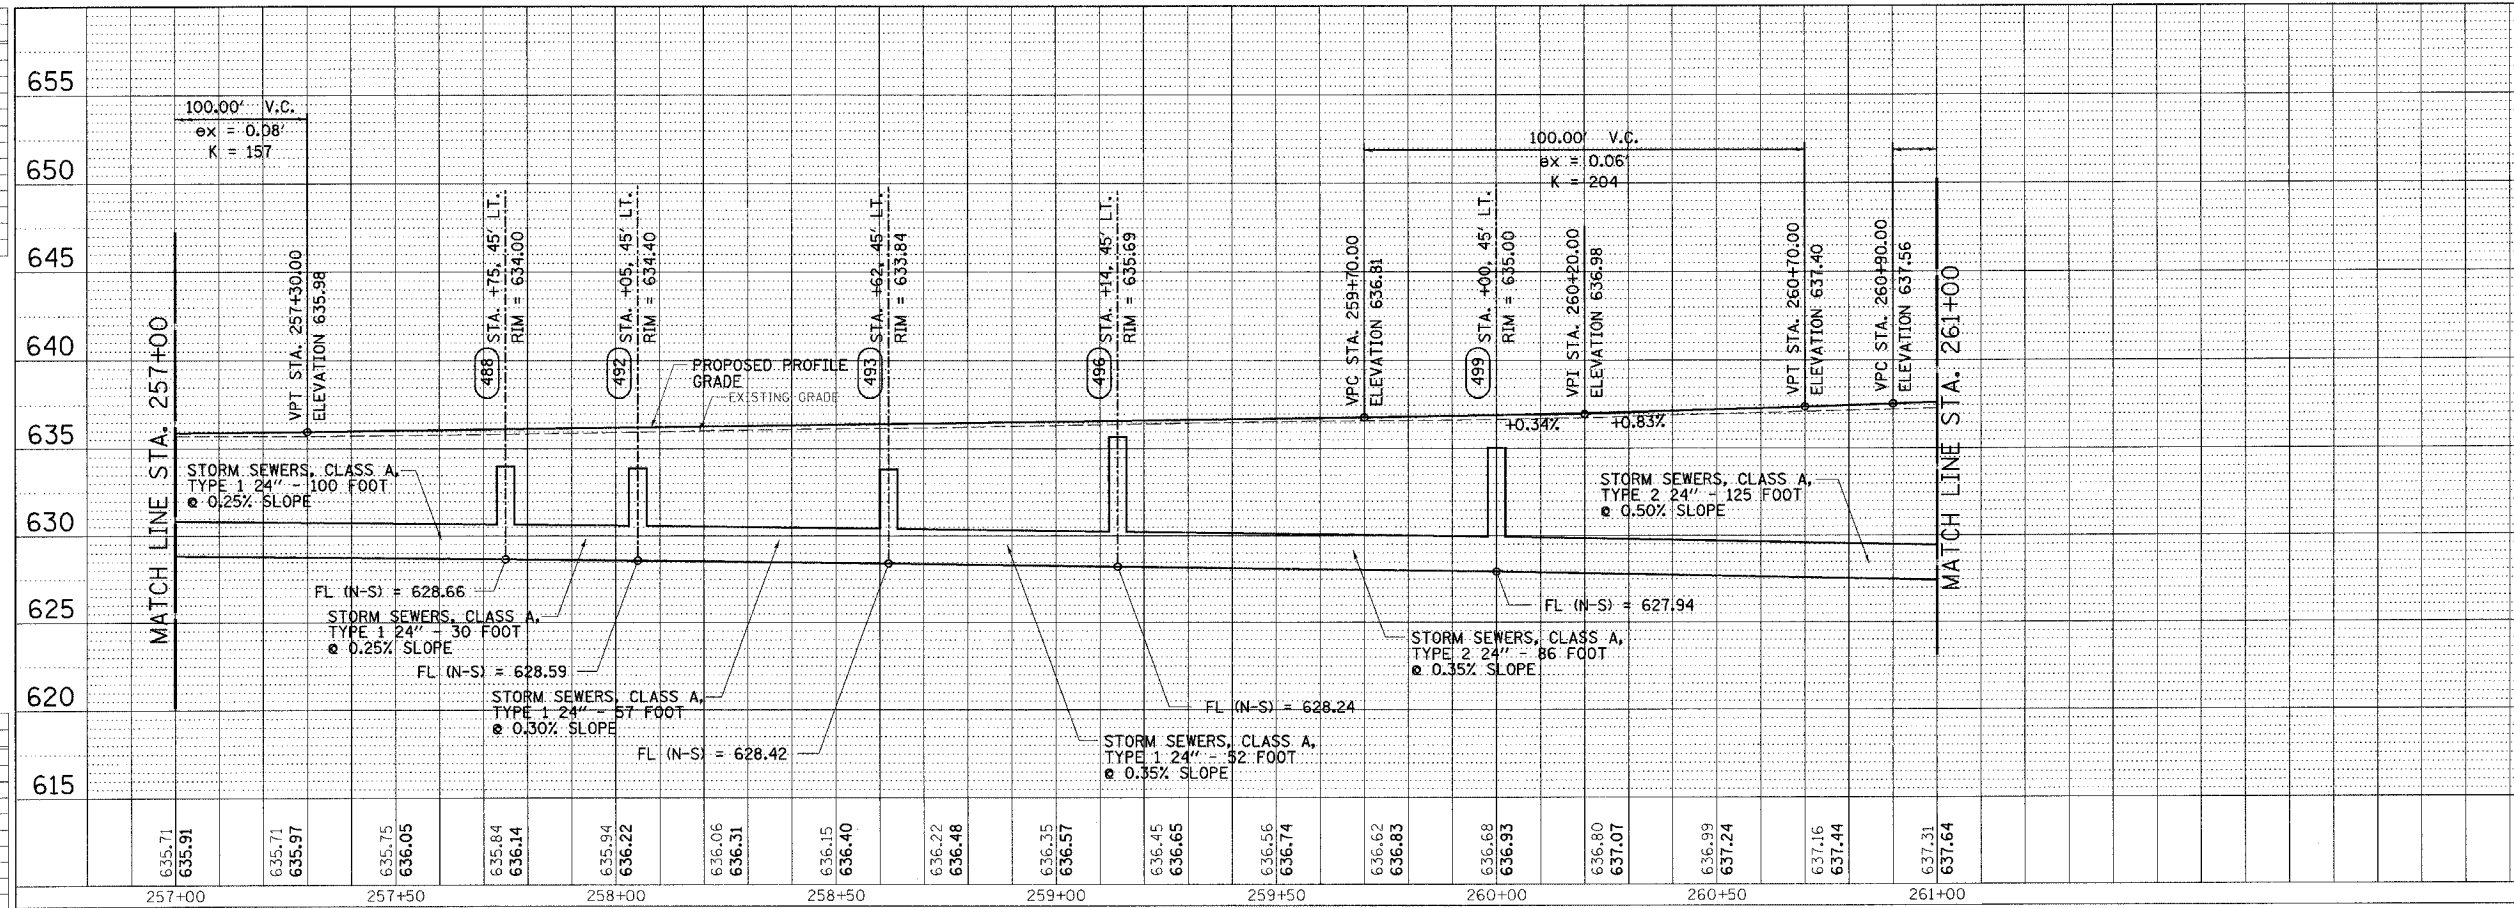

LEFT PROFILE

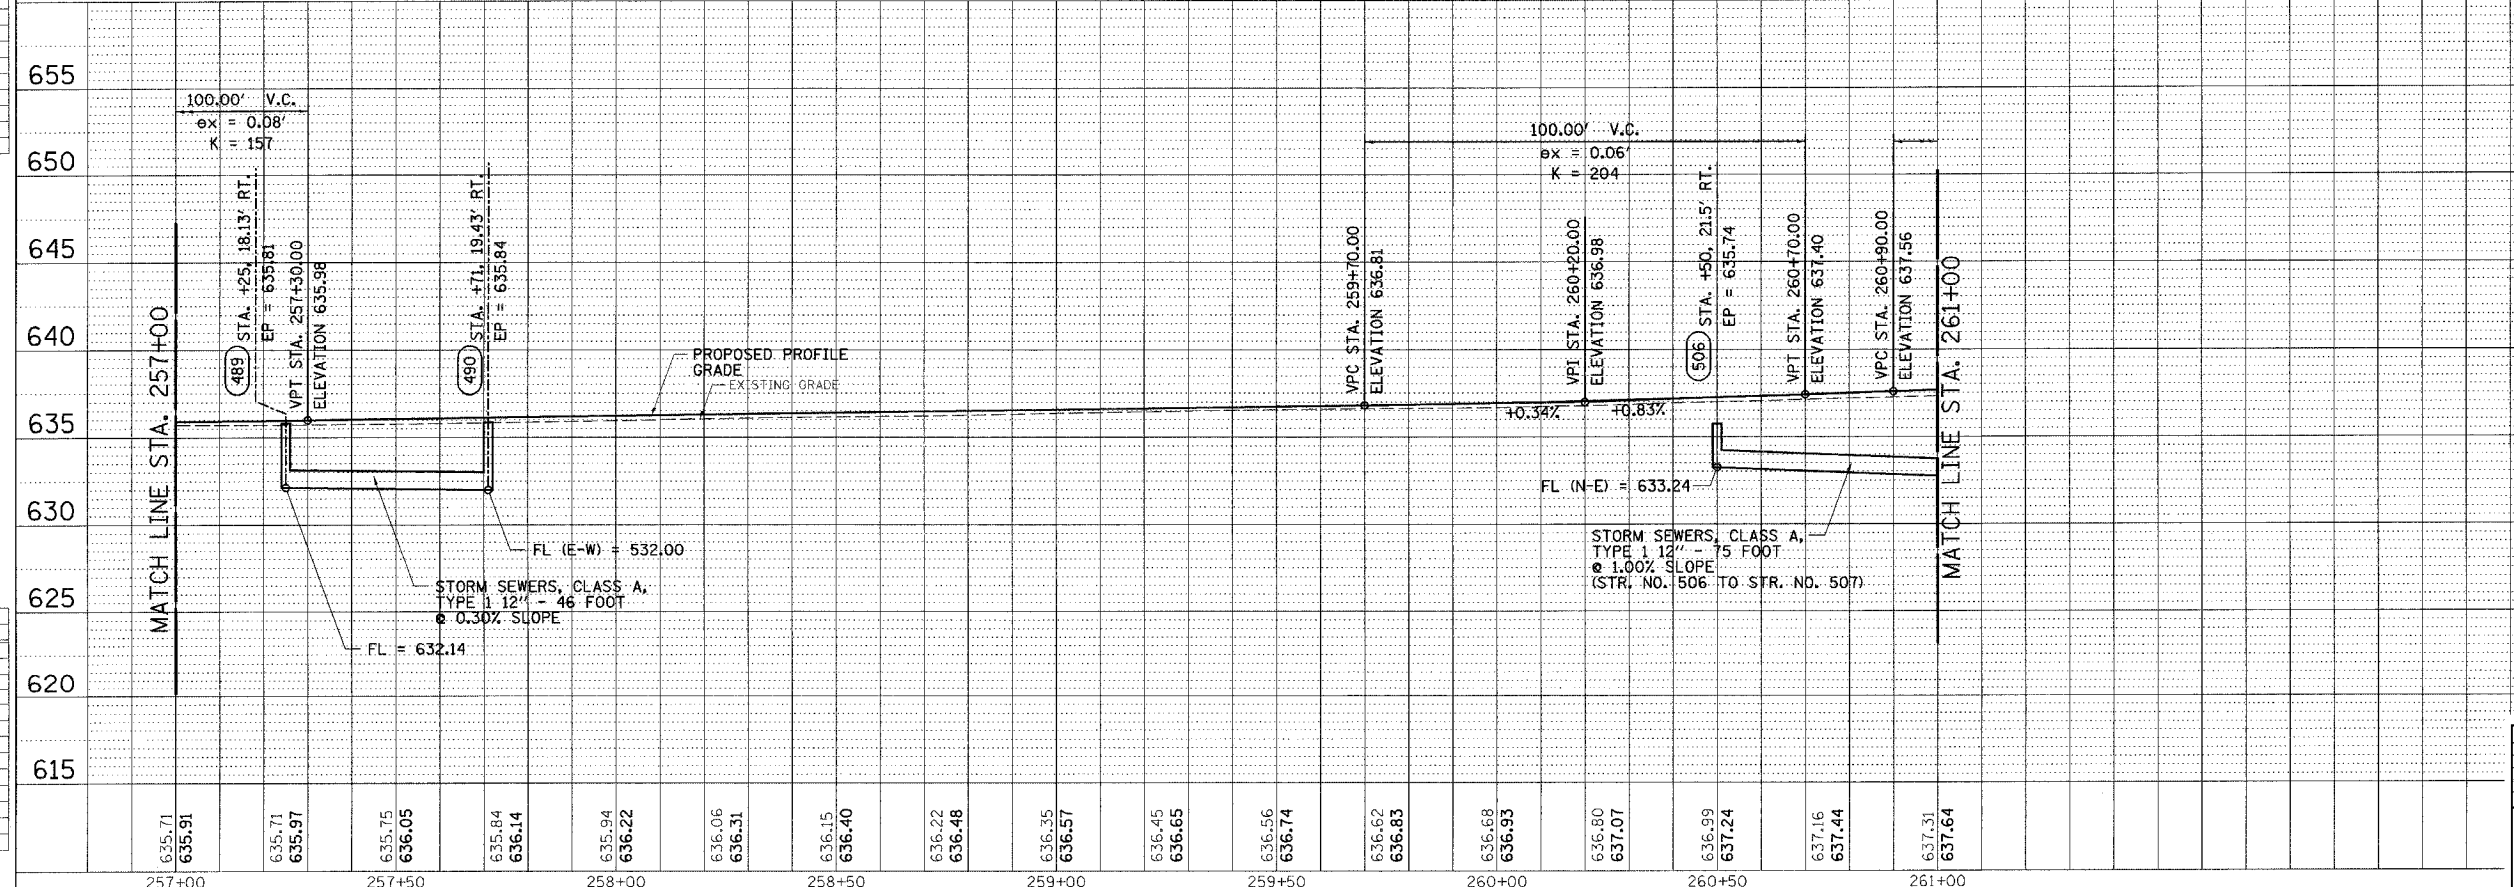

RIGHT PROFILE

REVISION	DATE	BY
100% REVIEW	09/10/03	FAM

GRENE & BRADFORD, INC.
 1001 W. SPRINGFIELD
 SPRINGFIELD, ILL. 62761
 TEL: 217-833-1111 FAX: 217-833-1112
 WWW.GRENE-AND-BRADFORD.COM

COMPUTER FILE NO.
 S5PR03511-02
PROJECT: 01194.B.N
 04/27/04-RPB

Small text at the bottom left corner of the page.