


NT.	DATE	REASON

PLAN	DATE	BY

PLOTS & CHECKS	DATE	NO.	REASON


F.A.U. RTE.	SECTION	COUNTY	TOTAL SHEETS	SHEET NO.
6108	(70XIN & TS-1	LASALLE	460	307
STA. 261+00		TO STA. 266+00		
FED. ROAD DIST. NO.		ILLINOIS FED. AID PROJECT		
CONTRACT NO. 86603				

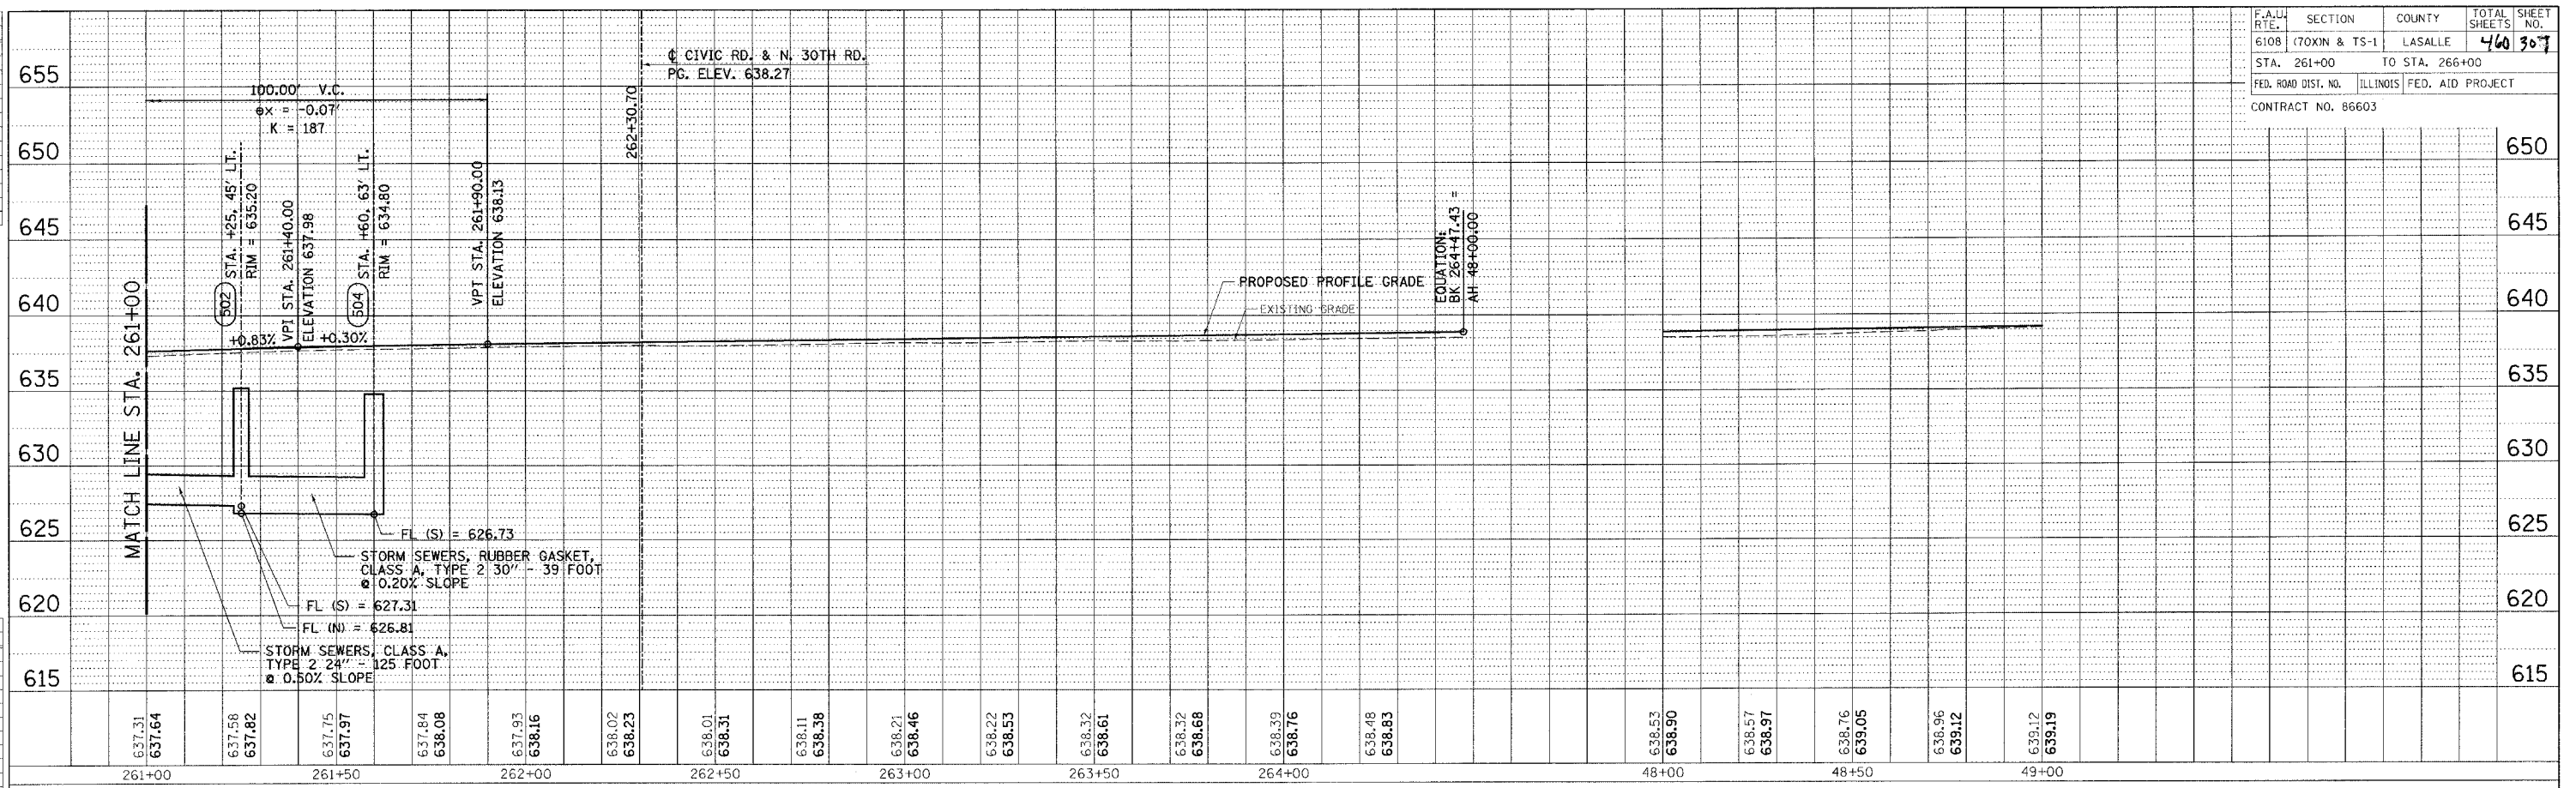

LEFT PROFILE

PROFILE	DATE	BY

CHECKS	DATE	NO.	REASON

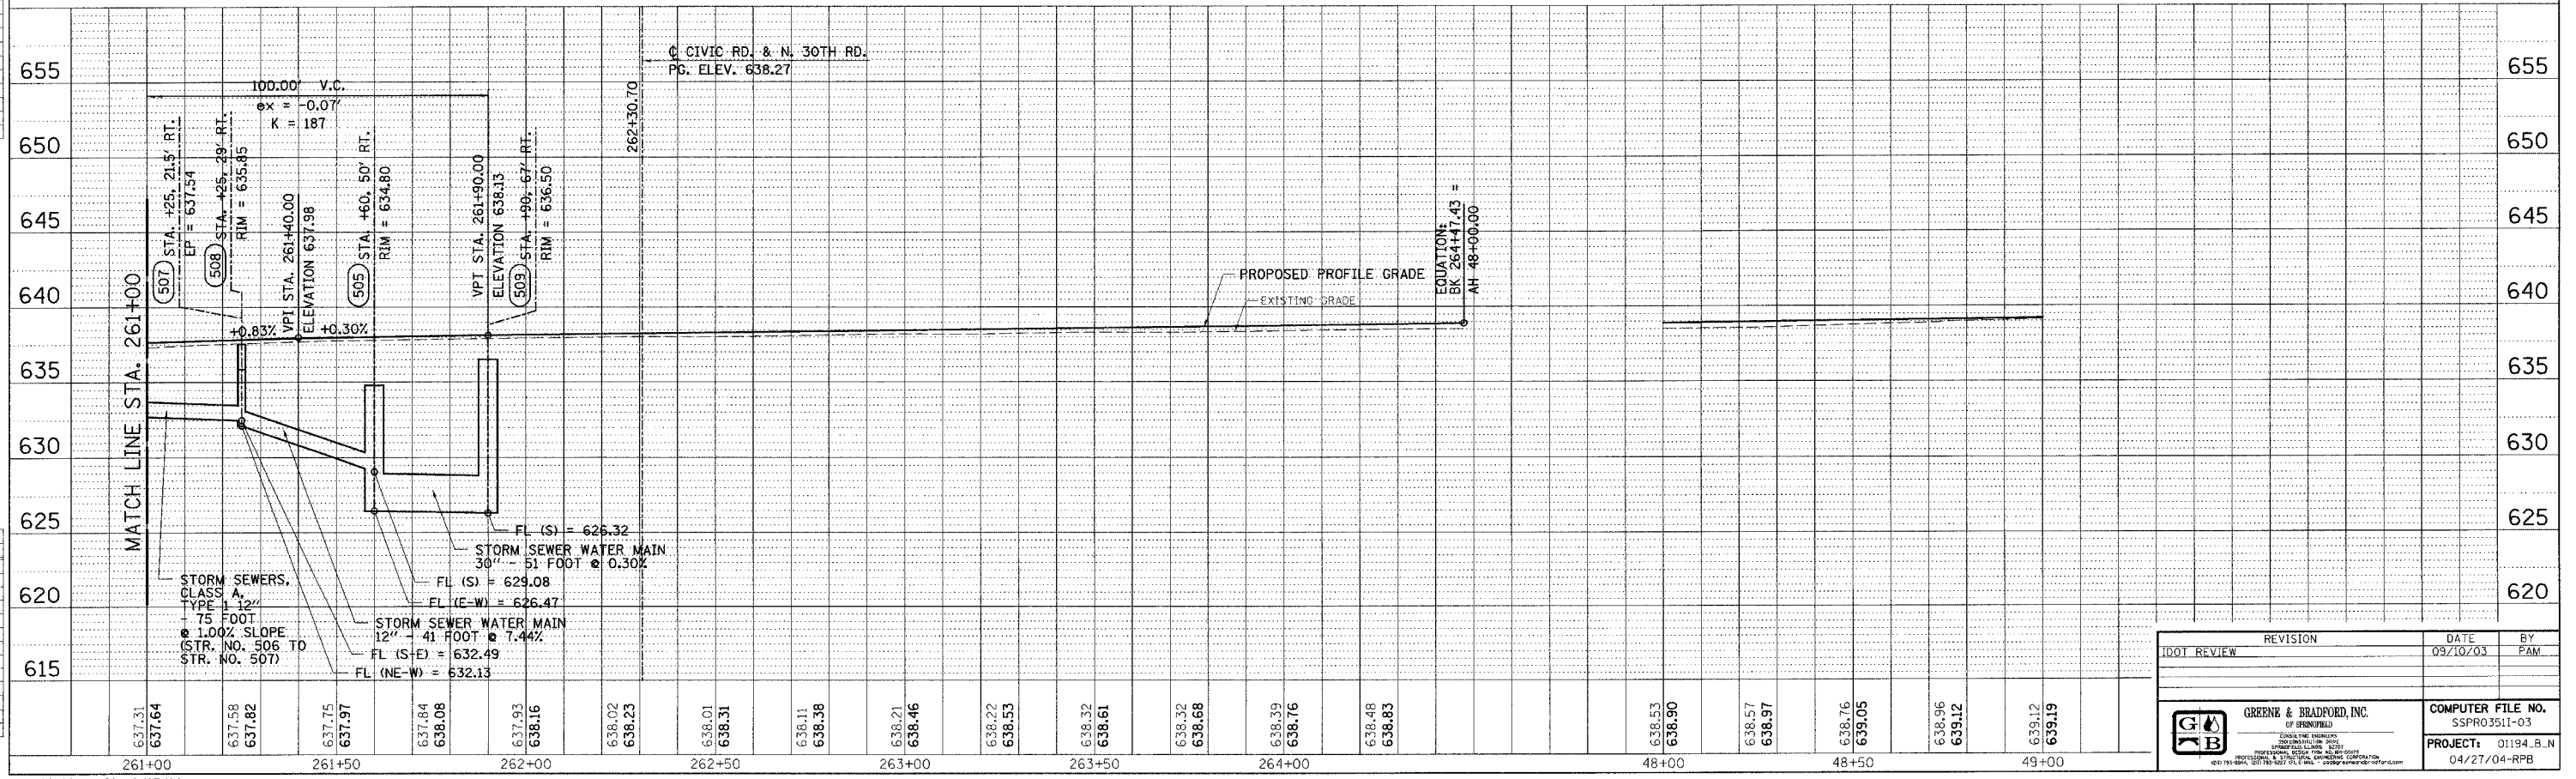

RIGHT PROFILE

DRAINAGE & UTILITIES - FAU 6108 (IL. RTE. 351) LASALLE COUNTY

REVISION	DATE	BY
DOT REVIEW	09/10/03	FAM

GREEN & BRADFORD, INC.
 OF SPRINGFIELD
 CIVIL ENGINEERS
 1001 N. WASHINGTON ST.
 SPRINGFIELD, ILL. 62761
 (618) 261-1111 FAX (618) 261-1112
 www.greenbradford.com

COMPUTER FILE NO.
 S5PRO3511-03
PROJECT: 01194_B.N
 04/27/04-RPB