
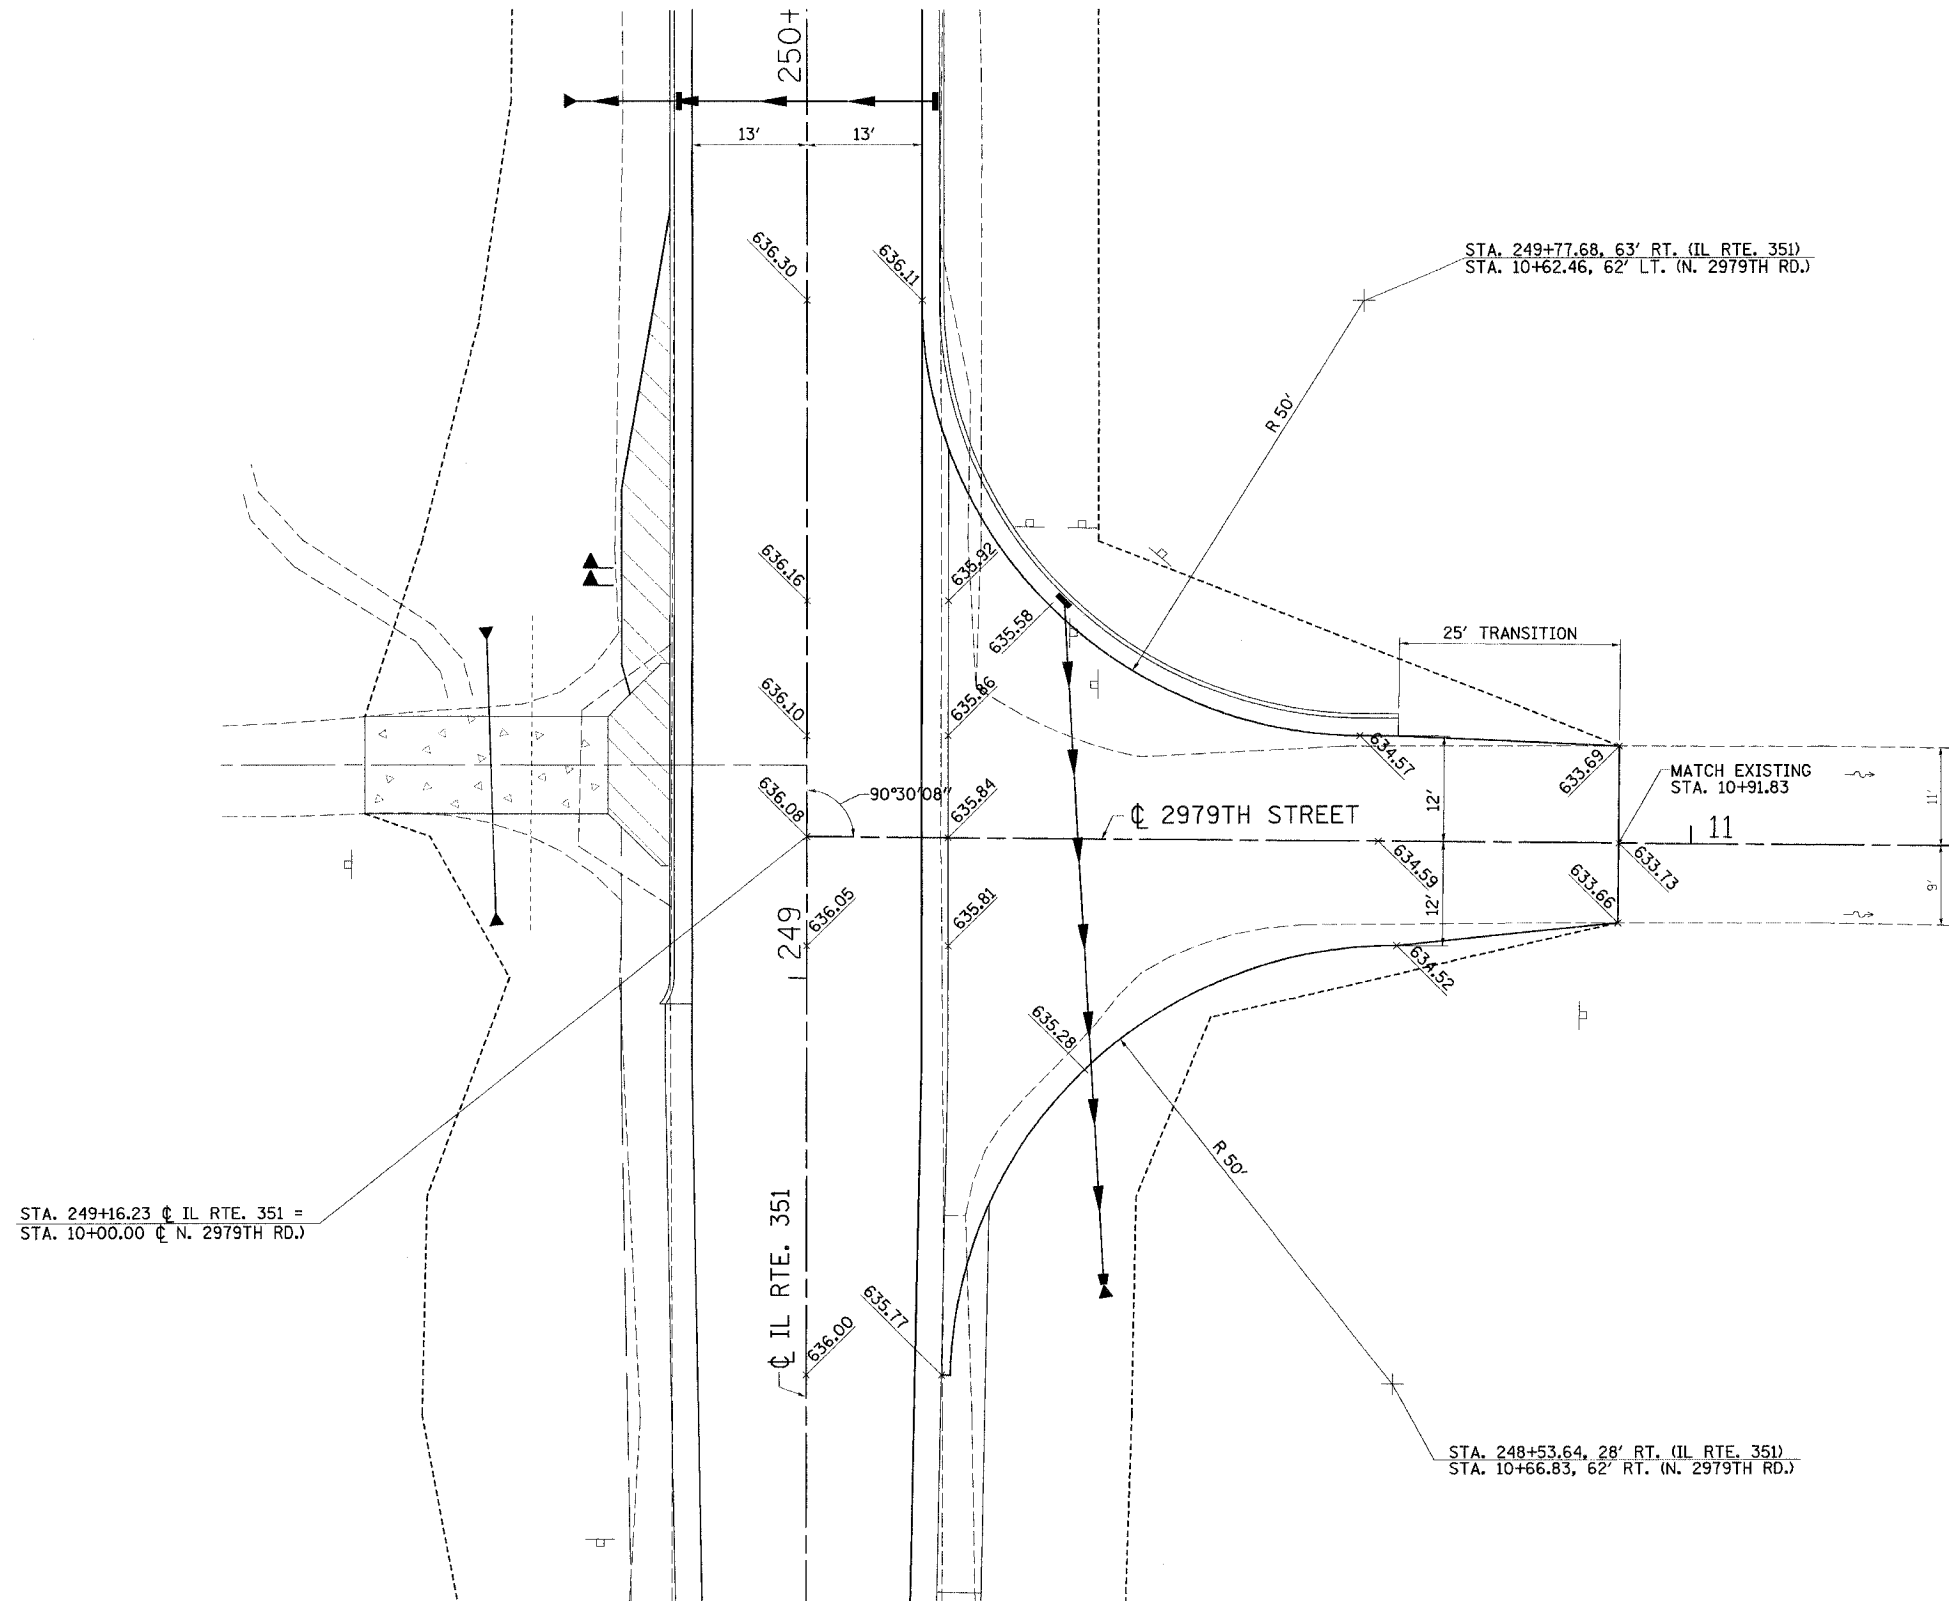


DESIGN		
INT.	DATE	REASON

PLOTS & CHECKS			
INT.	DATE	NO.	REASON

CHECKS		
INT.	DATE	REASON

F.A.U. NO.	SECTION	COUNTY	TOTAL SHEETS	SHEET NO.
6108	(70XN & TS-1)	LA SALLE	460	324
STA.	TO STA.			
FED. ROAD DIST. NO. 3		ILLINOIS	FED. AID PROJECT	
CONTRACT NO. 86603				

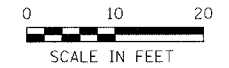

ILLINOIS DEPARTMENT OF TRANSPORTATION

INTERSECTION DETAILS

FAU 6108 (IL. RTE. 351)
SECTION (70XN) & TS-1
LASALLE COUNTY

SCALE: VERT. _____
HORIZ. _____
DATE 03/19/01

DRAWN BY: MABUS
DESIGNED BY: KUNTZMAN
CHECKED BY: COLBROOK

GREENE & BRADFORD, INC.
OF SPRINGFIELD
200 COLLEGE AVENUE
SPRINGFIELD, IL 62761
PHONE: (217) 522-3300 FAX: (217) 522-3301
WWW.GRENEBRADFORD.COM

COMPUTER FILE NO.
INT_M-01
PROJECT 01194_B.N
04/01/04-RPB

• LENGTH OF HANDICAP RAMP SHALL BE 5' UNLESS NOTED OTHERWISE

REVISIONS	
NAME	DATE