
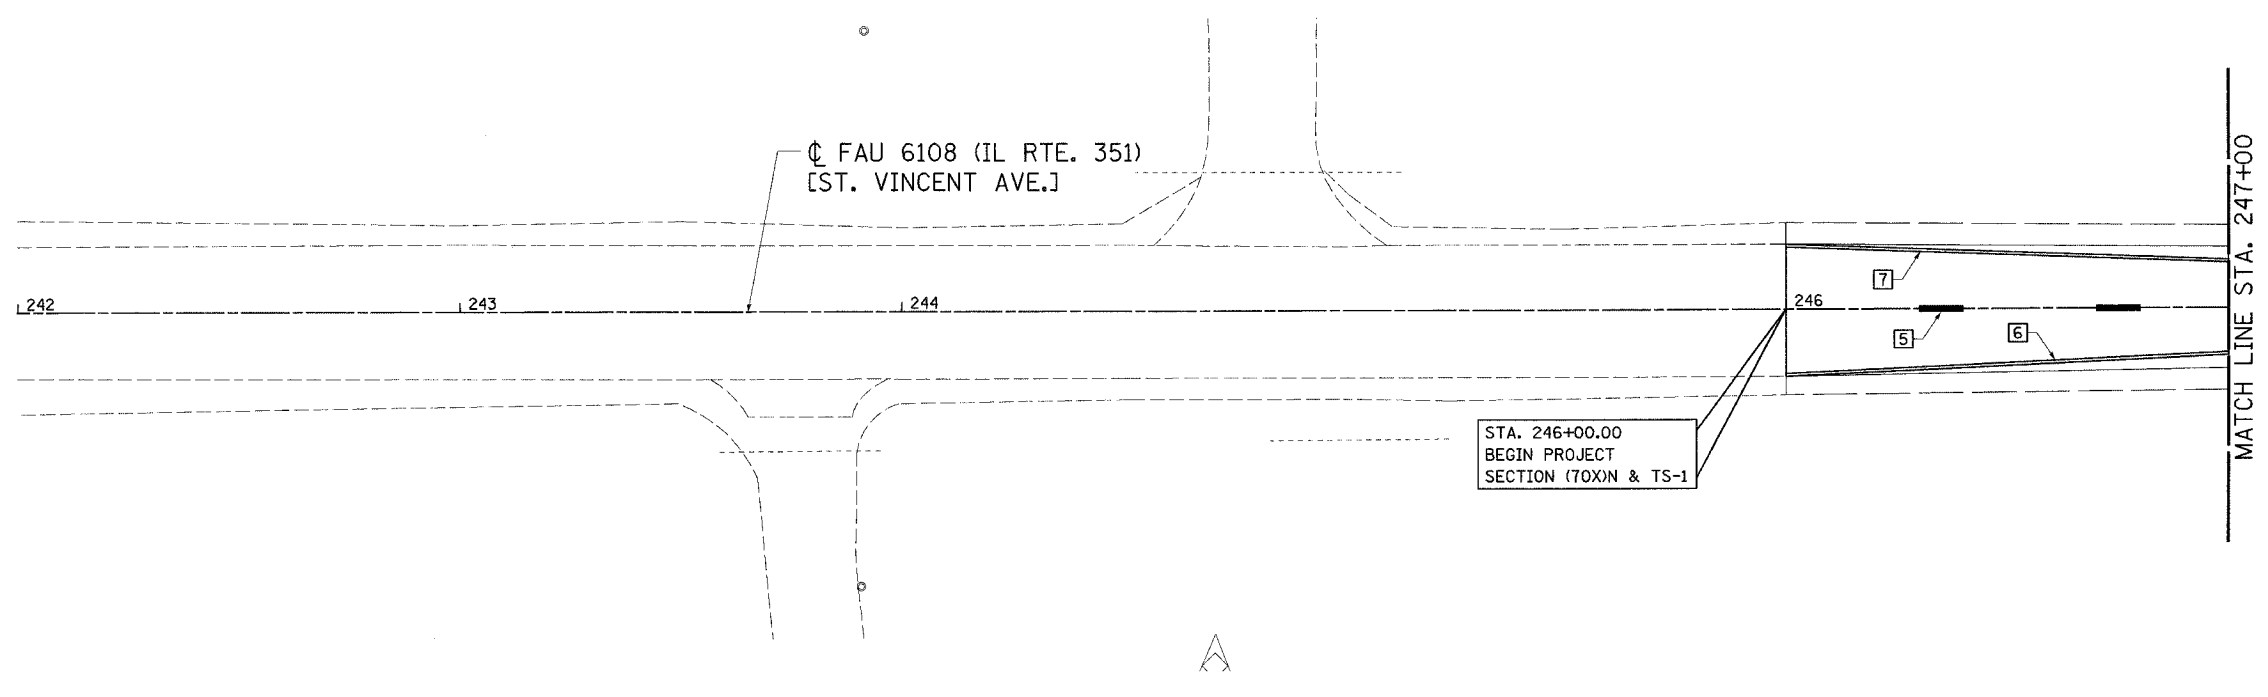


DESIGN		
INT.	DATE	REASON

F.A.U. RTE.	SECTION	COUNTY	TOTAL SHEETS	SHEET NO.
6108	(70X)N & TS-1	LA SALLE	460	326
STA. 242+00 TO STA. 252+00				
FED. ROAD DIST. NO. ILLINOIS FED. AID PROJECT				
CONTRACT NO. 86603				

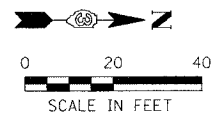



PLOTS & CHECKS			
INT.	DATE	NO.	REASON

STA. 246+00.00
BEGIN PROJECT
SECTION (70X)N & TS-1

FILE NAME = \$FILES\$
PLOT SCALE = \$PLOTSCALE\$
PLOT TIME = \$PLOTTIME\$
OPERATOR = \$OPERATOR\$

CHECKS		
INT.	DATE	REASON

- 5 THERMOPLASTIC PAVEMENT MARKING-LINE 6" (YELLOW-SKIP DASH) 160 FOOT
- 6 THERMOPLASTIC PAVEMENT MARKING-LINE 4" (WHITE) 253 FOOT
- 7 THERMOPLASTIC PAVEMENT MARKING-LINE 4" (WHITE) 297 FOOT
- 8 RAISED REFLECTIVE PAVEMENT MARKERS 6 EACH (YELLOW)
- 9 THERMOPLASTIC PAVEMENT MARKING-LINE 24" (WHITE) 22 FOOT

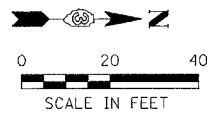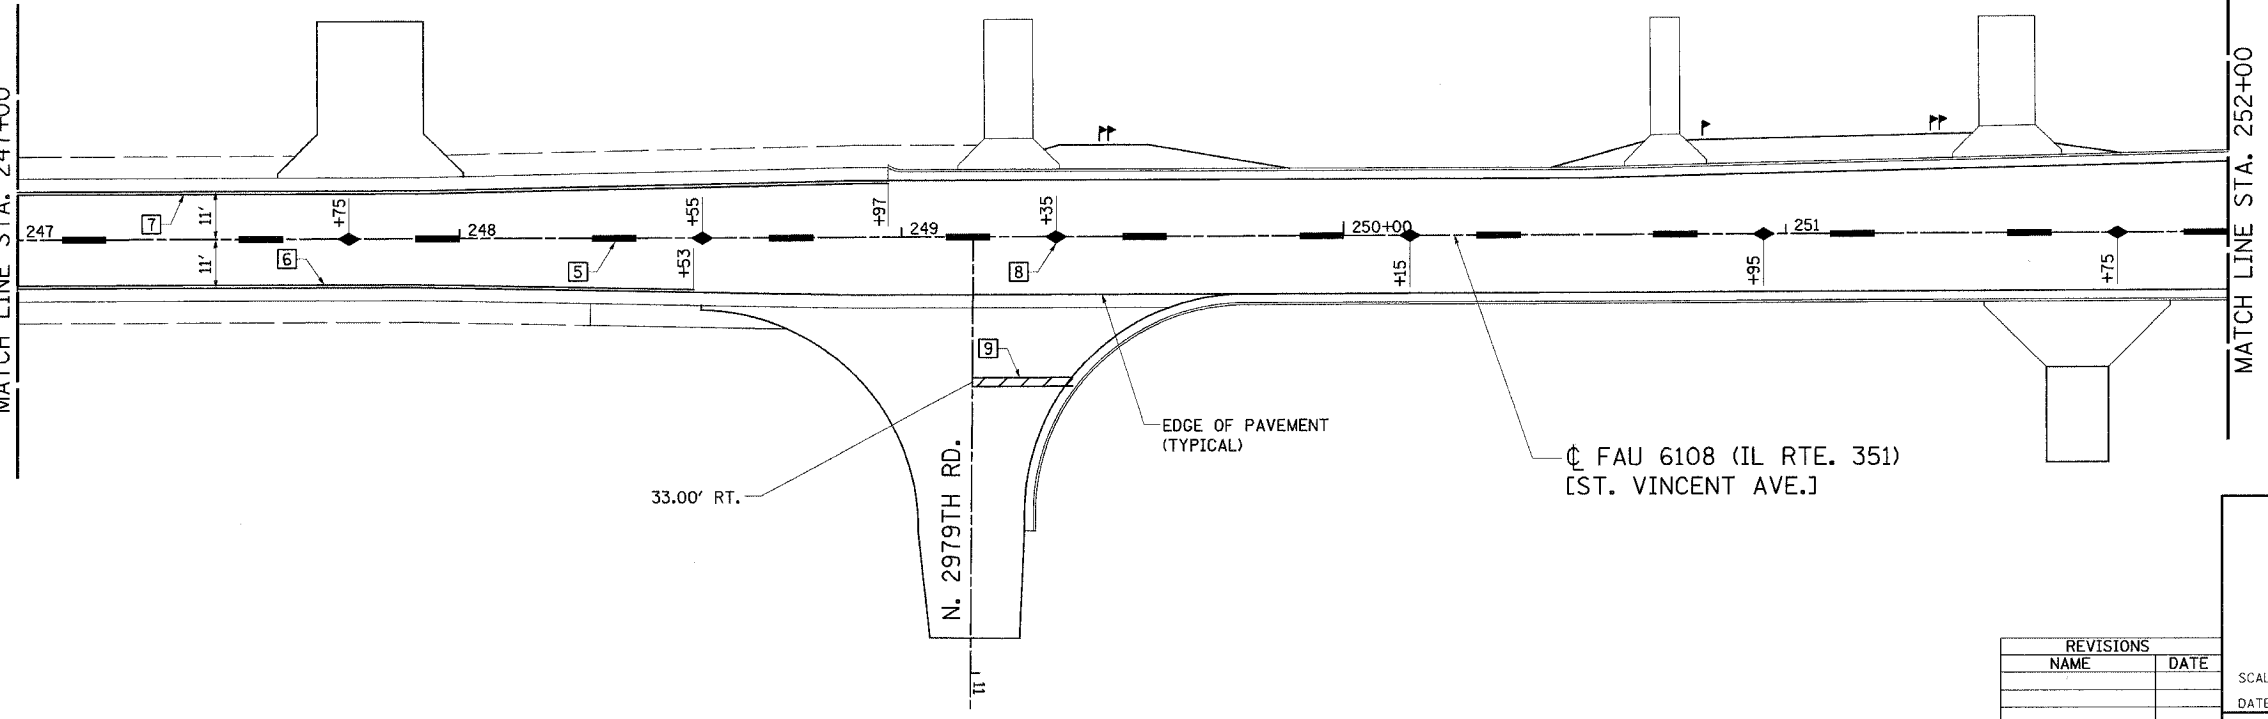

REVISIONS	
NAME	DATE

ILLINOIS DEPARTMENT OF TRANSPORTATION

PAVEMENT STRIPING PLAN

FAU 6108 (IL. RTE. 351)
SECTION (70X)N & TS-1
LASALLE COUNTY

SCALE: VERT. _____
HORIZ. _____
DATE 07/13/03

DRAWN BY: MABUS
DESIGNED BY: BOTT
CHECKED BY: COLBROOK

GREENE & BRADFORD, INC.
OF SPRINGFIELD
REGISTERED PROFESSIONAL ENGINEERS
ILLINOIS LICENSE NO. 062-120688-1
1025 1/2 S. WASHINGTON ST. SUITE 400
SPRINGFIELD, ILLINOIS 62782
TEL: 217-593-0100 FAX: 217-593-0101

COMPUTER FILE NO. PM351D_03
PROJECT 01194.B.N
07/13/03-PAM