

DESIGN		
INT.	DATE	REASON


BY	DATE

PLOTS & CHECKS			
INT.	DATE	NO.	REASON

BY	DATE

CHECKS		
INT.	DATE	REASON

F.A.M. RTE.	SECTION	COUNTY	TOTAL SHEETS	SHEET NO.
6108	(70XIN & TS-1)	LA SALLE	460	373
STA. 251+25.00		TO STA.		
FED. ROAD DIST. NO.	ILLINOIS	FED. AID PROJECT		
CONTRACT NO. 86603		70		

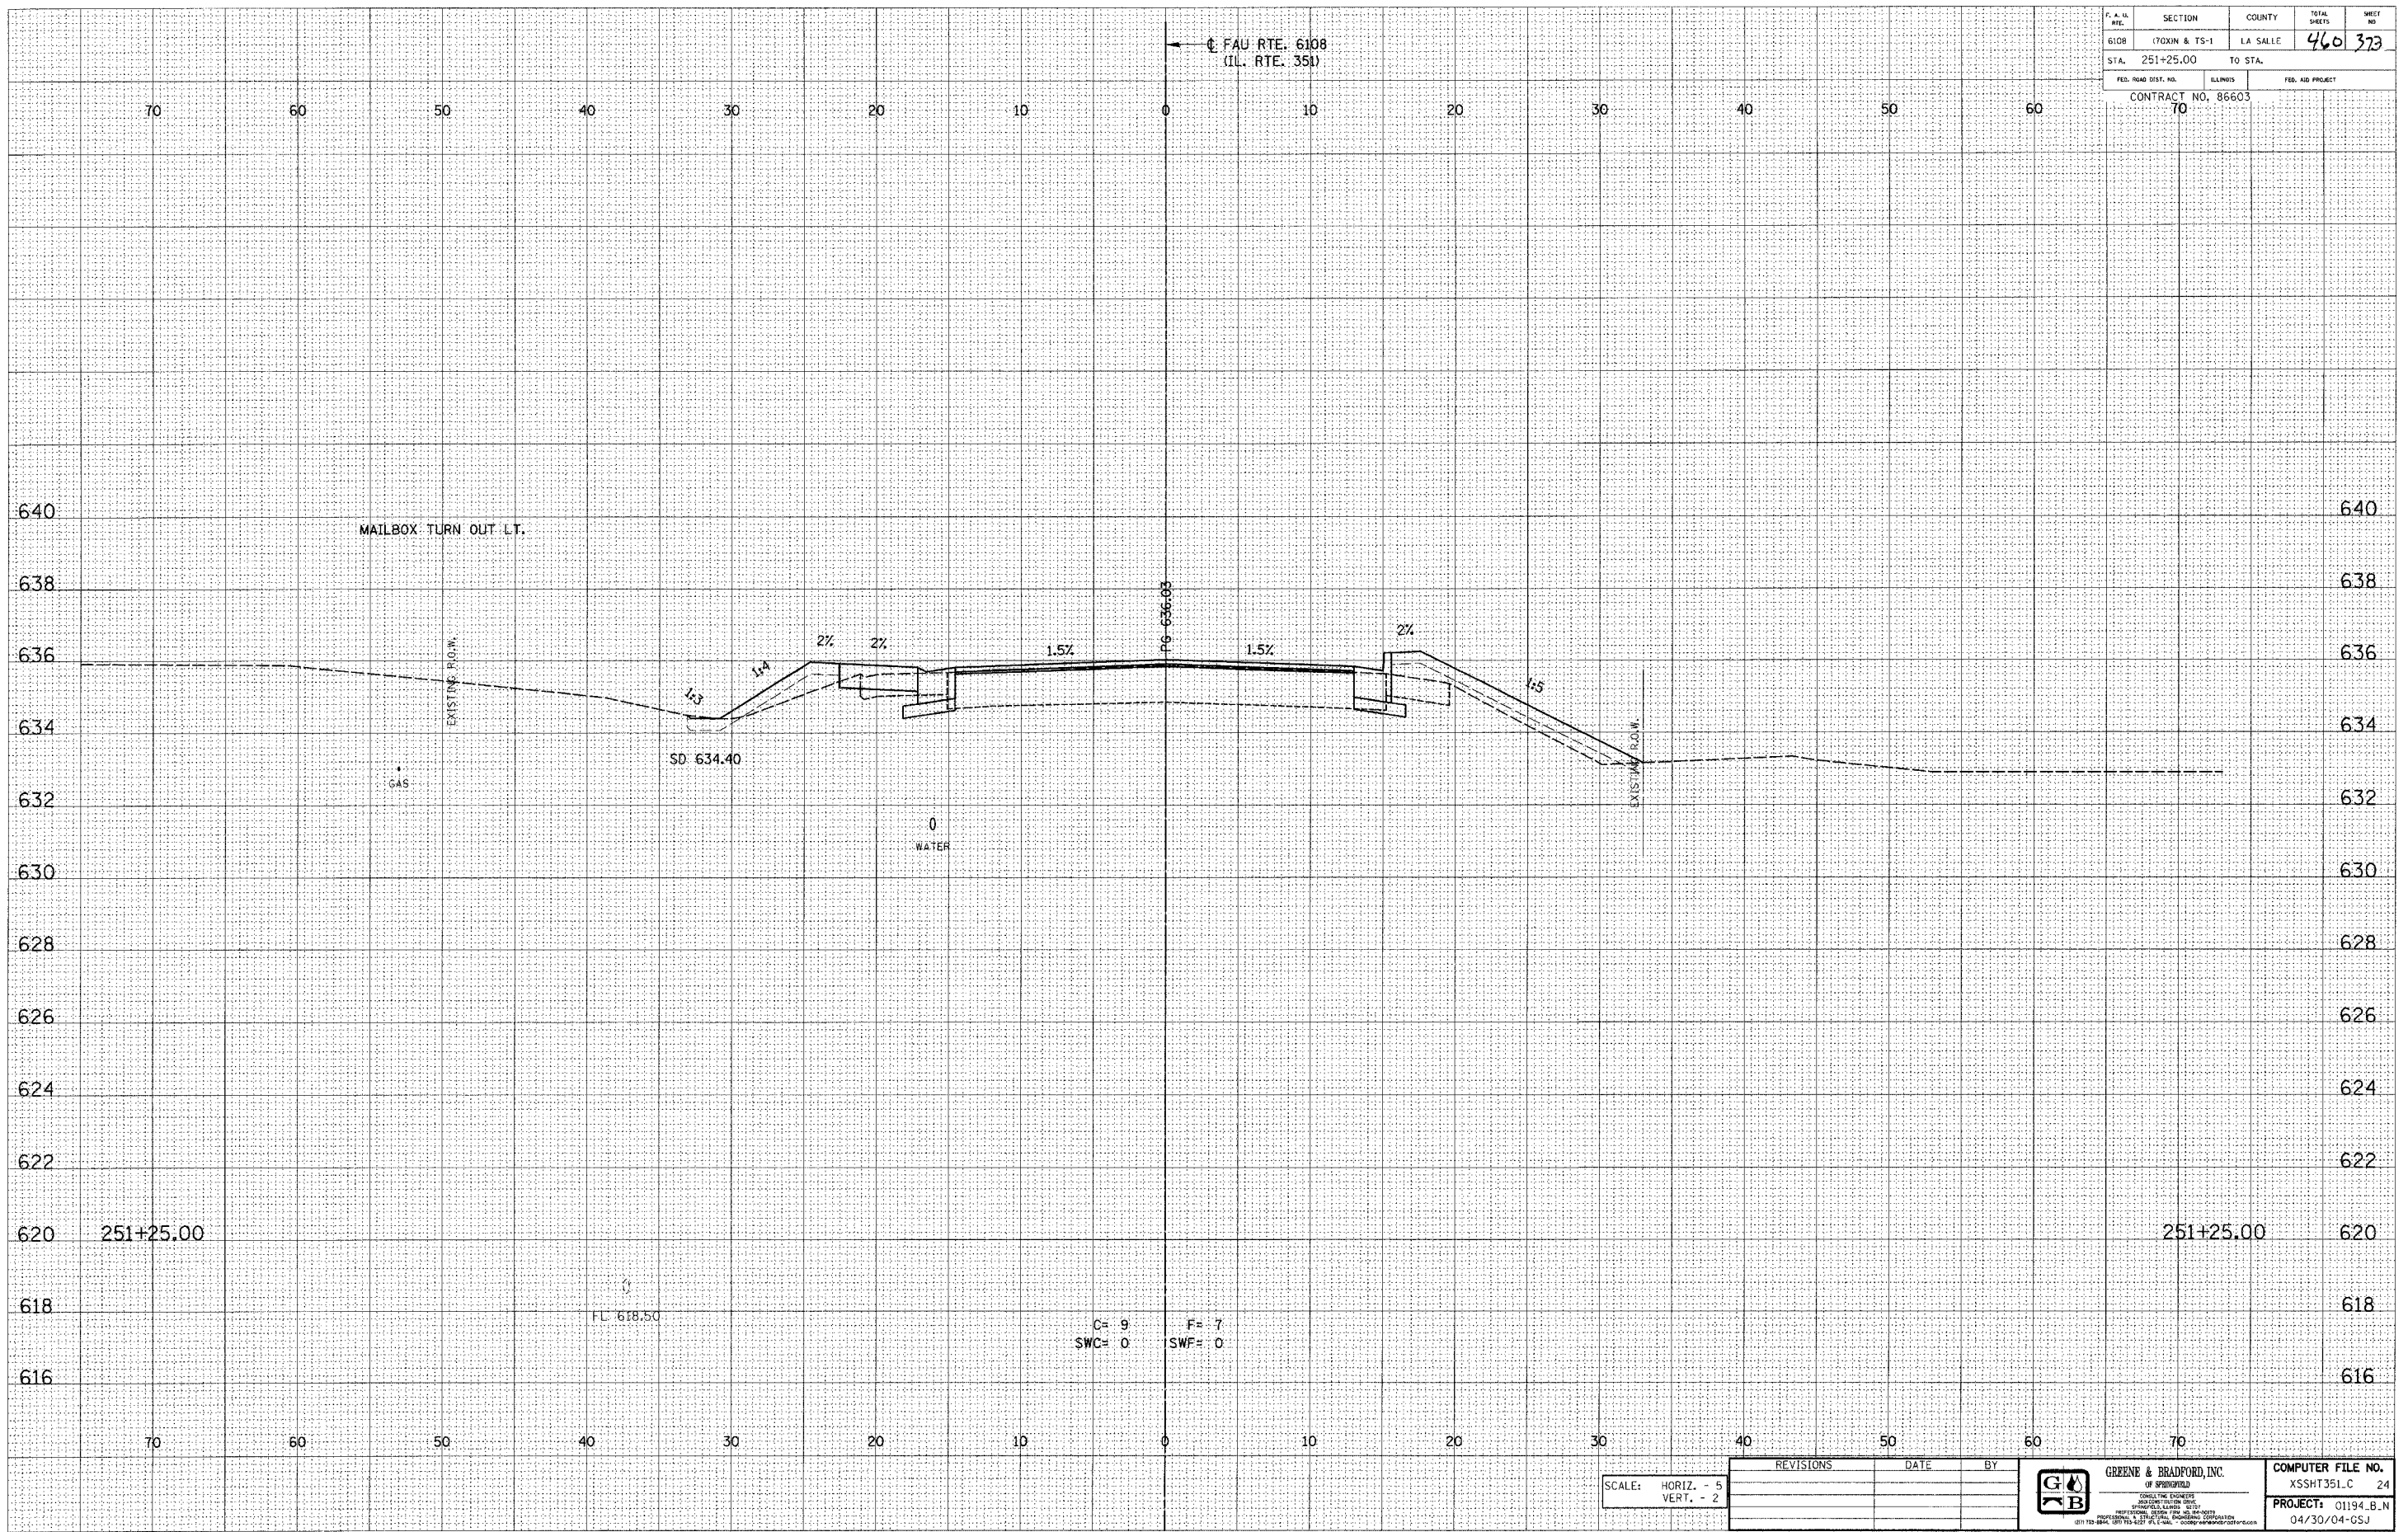

E-XSEC 1:1 8/25/98

SCALE: HORIZ. - 5
VERT. - 2

REVISIONS	DATE	BY

	GREENE & BRADFORD, INC. OF SPRINGFIELD ILLINOIS <small>REGISTERED PROFESSIONAL ENGINEERS PROFESSIONAL & SURVEYING CORPORATION 1211 N. 1ST ST., SPRINGFIELD, ILL. 62761 (217) 223-4444, (217) 223-4227 FAX (217) 223-4444</small>	COMPUTER FILE NO. XSSHT351.C 24 PROJECT: 01194.B.N 04/30/04-GSJ
--	---	--

FAU RTE. 6108 (IL. RTE. 351) LA SALLE CO.