

DESIGN		
INT.	DATE	REASON


FINISH	SUPPLIED	BY	DATE
SURVEY	NOTED		

PLOTS & CHECKS			
INT.	DATE	NO.	REASON

ORIGINAL	SUPPLIED	BY	DATE
SURVEY	NOTED		

CHECKS		
INT.	DATE	REASON

F. A. U. TEL.	SECTION	COUNTY	TOTAL SHEETS	SHEET NO.
6108	(70X)M & TS-1	LA SALLE	460	376
STA. 251+75.00	TO STA.			
FED. ROAD DIST. NO.	ILLINOIS	FED. AID PROJECT		
CONTRACT NO. 86603				
70				

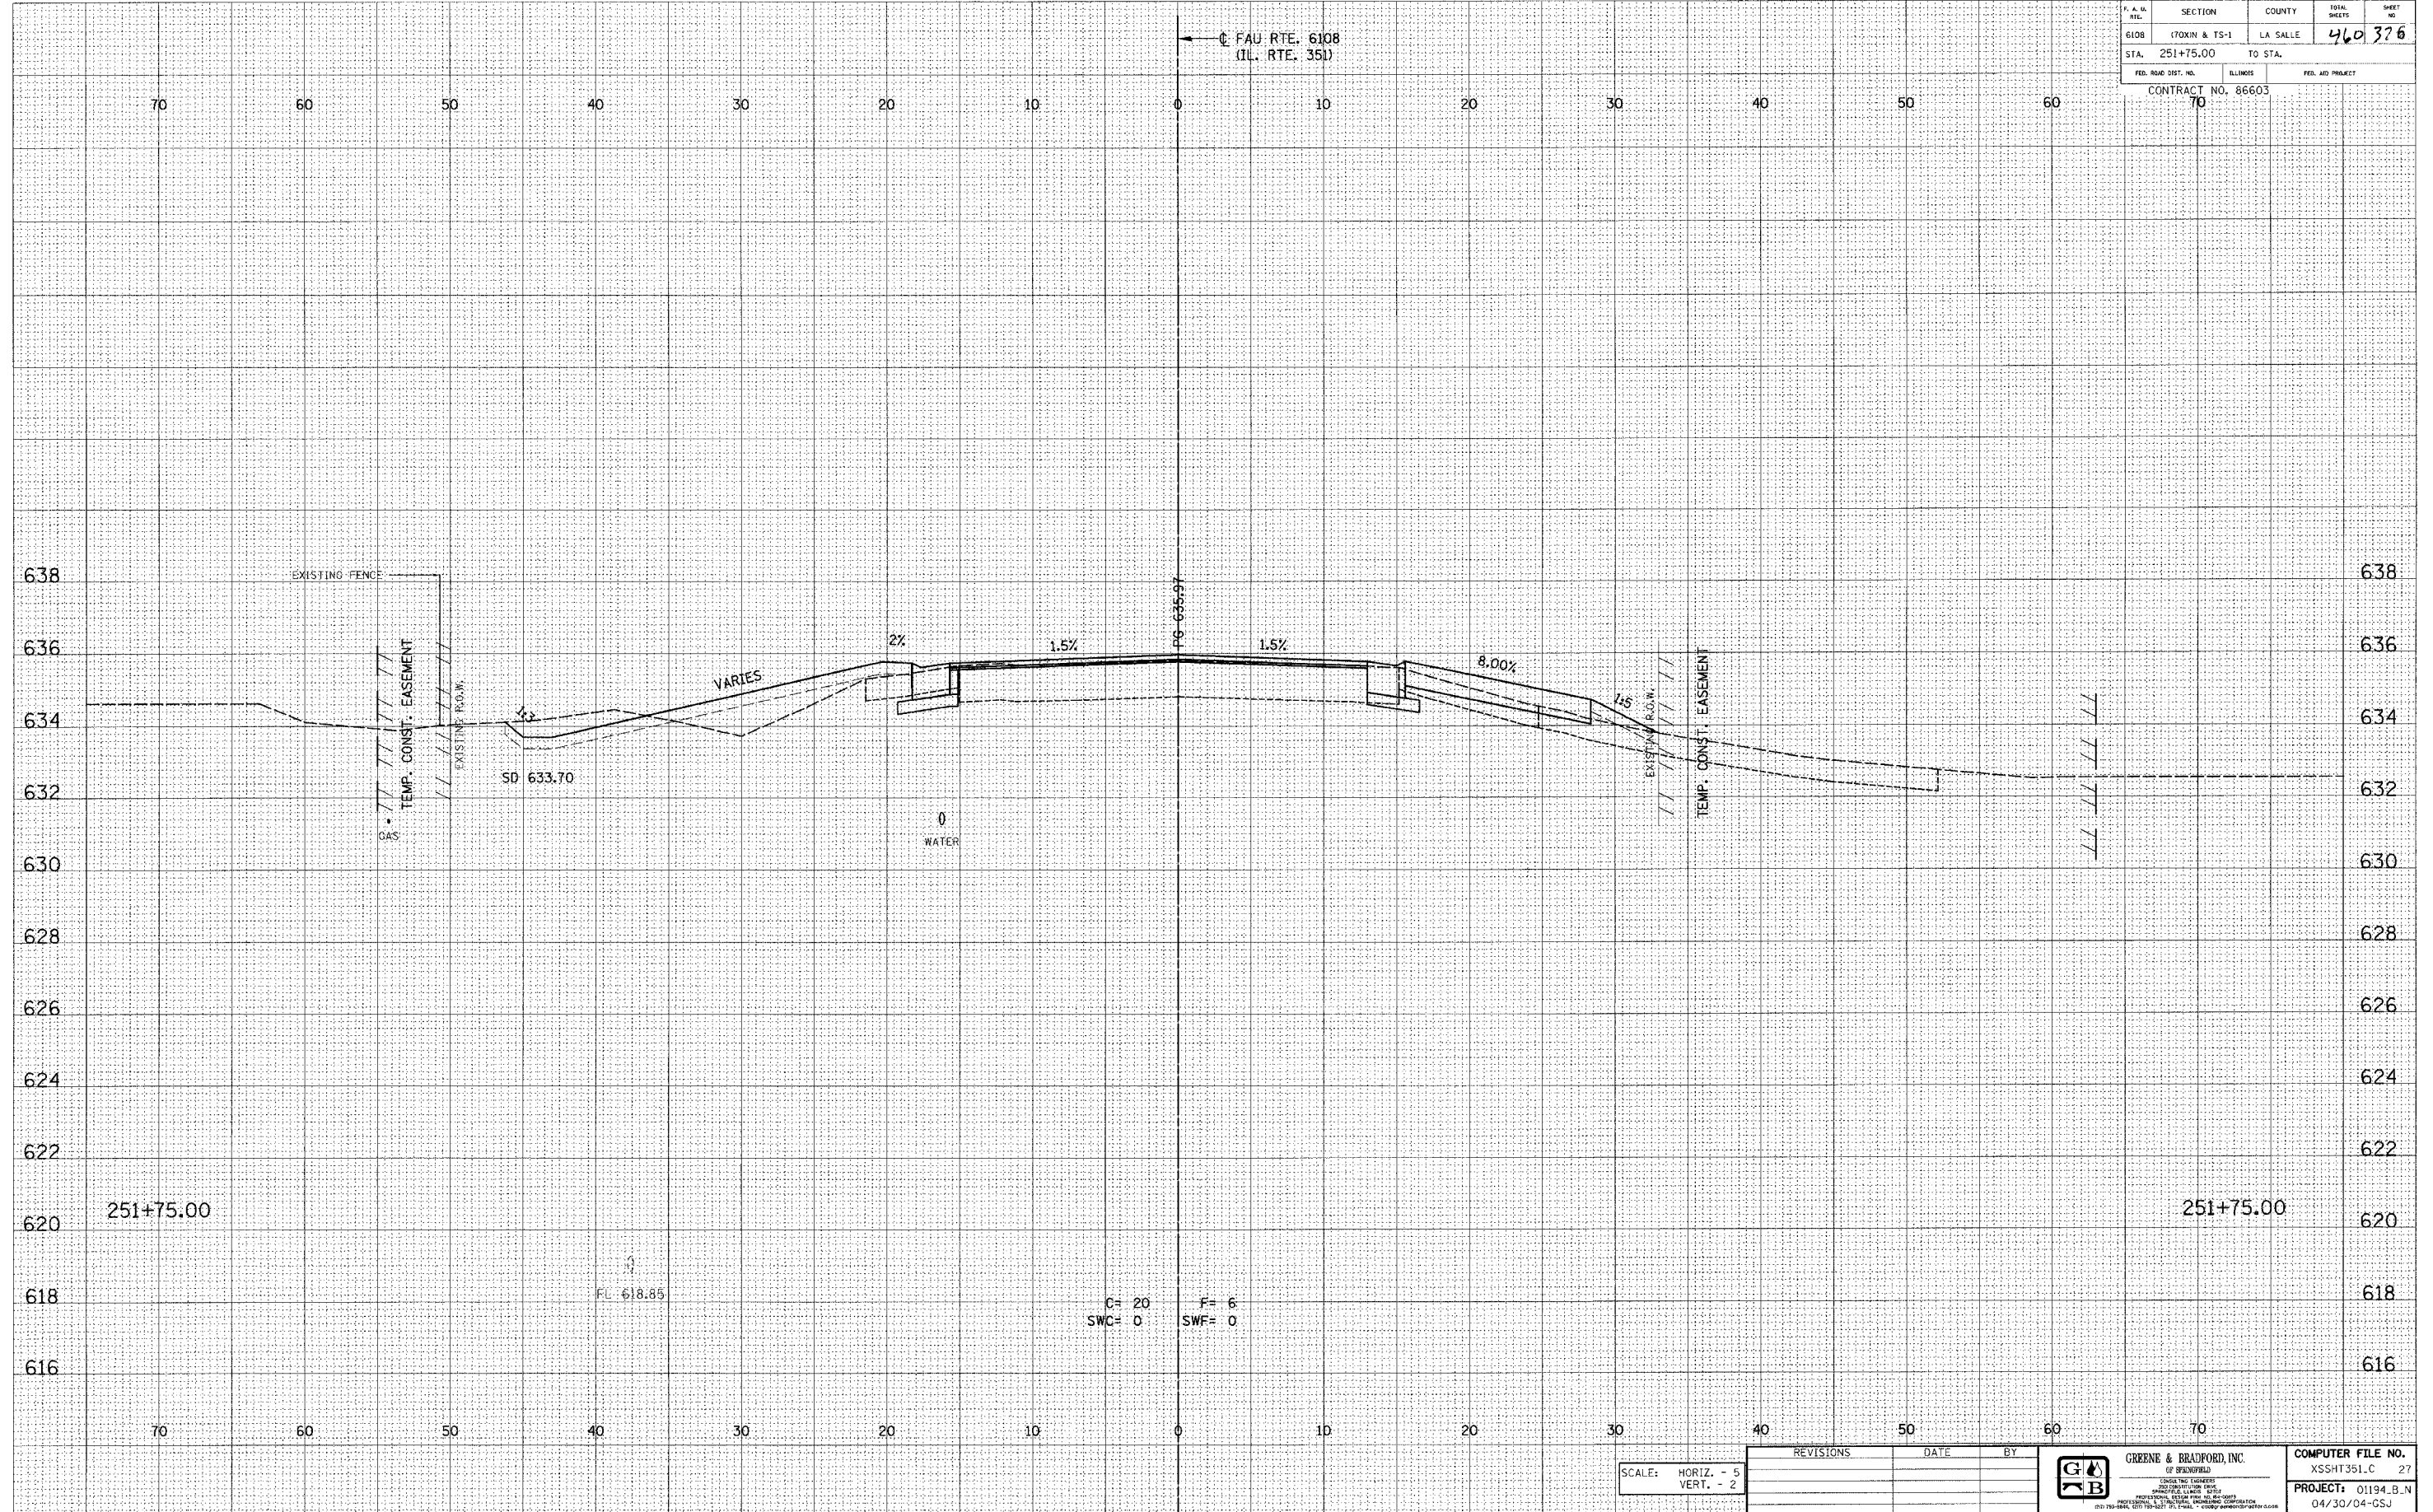

E-XSEC 1:1 8/25/98

SCALE: HORIZ. - 5  
VERT. - 2

REVISIONS	DATE	BY

<b>GB</b>	<b>GREENE &amp; BRADFORD, INC.</b>	<b>COMPUTER FILE NO.</b>
	OF SPANFORD	XSSH1351.C 27
<small>CONTRACT NO. 86603 PROJECT: 01194.B.N 04/30/04-CSJ</small>		

FAU RTE. 6108 (IL. RTE. 351) LA SALLE CO.