


DESIGN		
INT.	DATE	REASON

PLOTS & CHECKS		
INT.	DATE	REASON

CHECKS		
INT.	DATE	REASON

SECTION	COUNTY	TOTAL SHEETS	SHEET NO.
6108	LA SALLE	460	403
STA. 258+84.55	TO STA.		
FED. ROAD DIST. NO.	ILLINOIS	FED. AID PROJECT	
70			
CONTRACT NO. 86603			

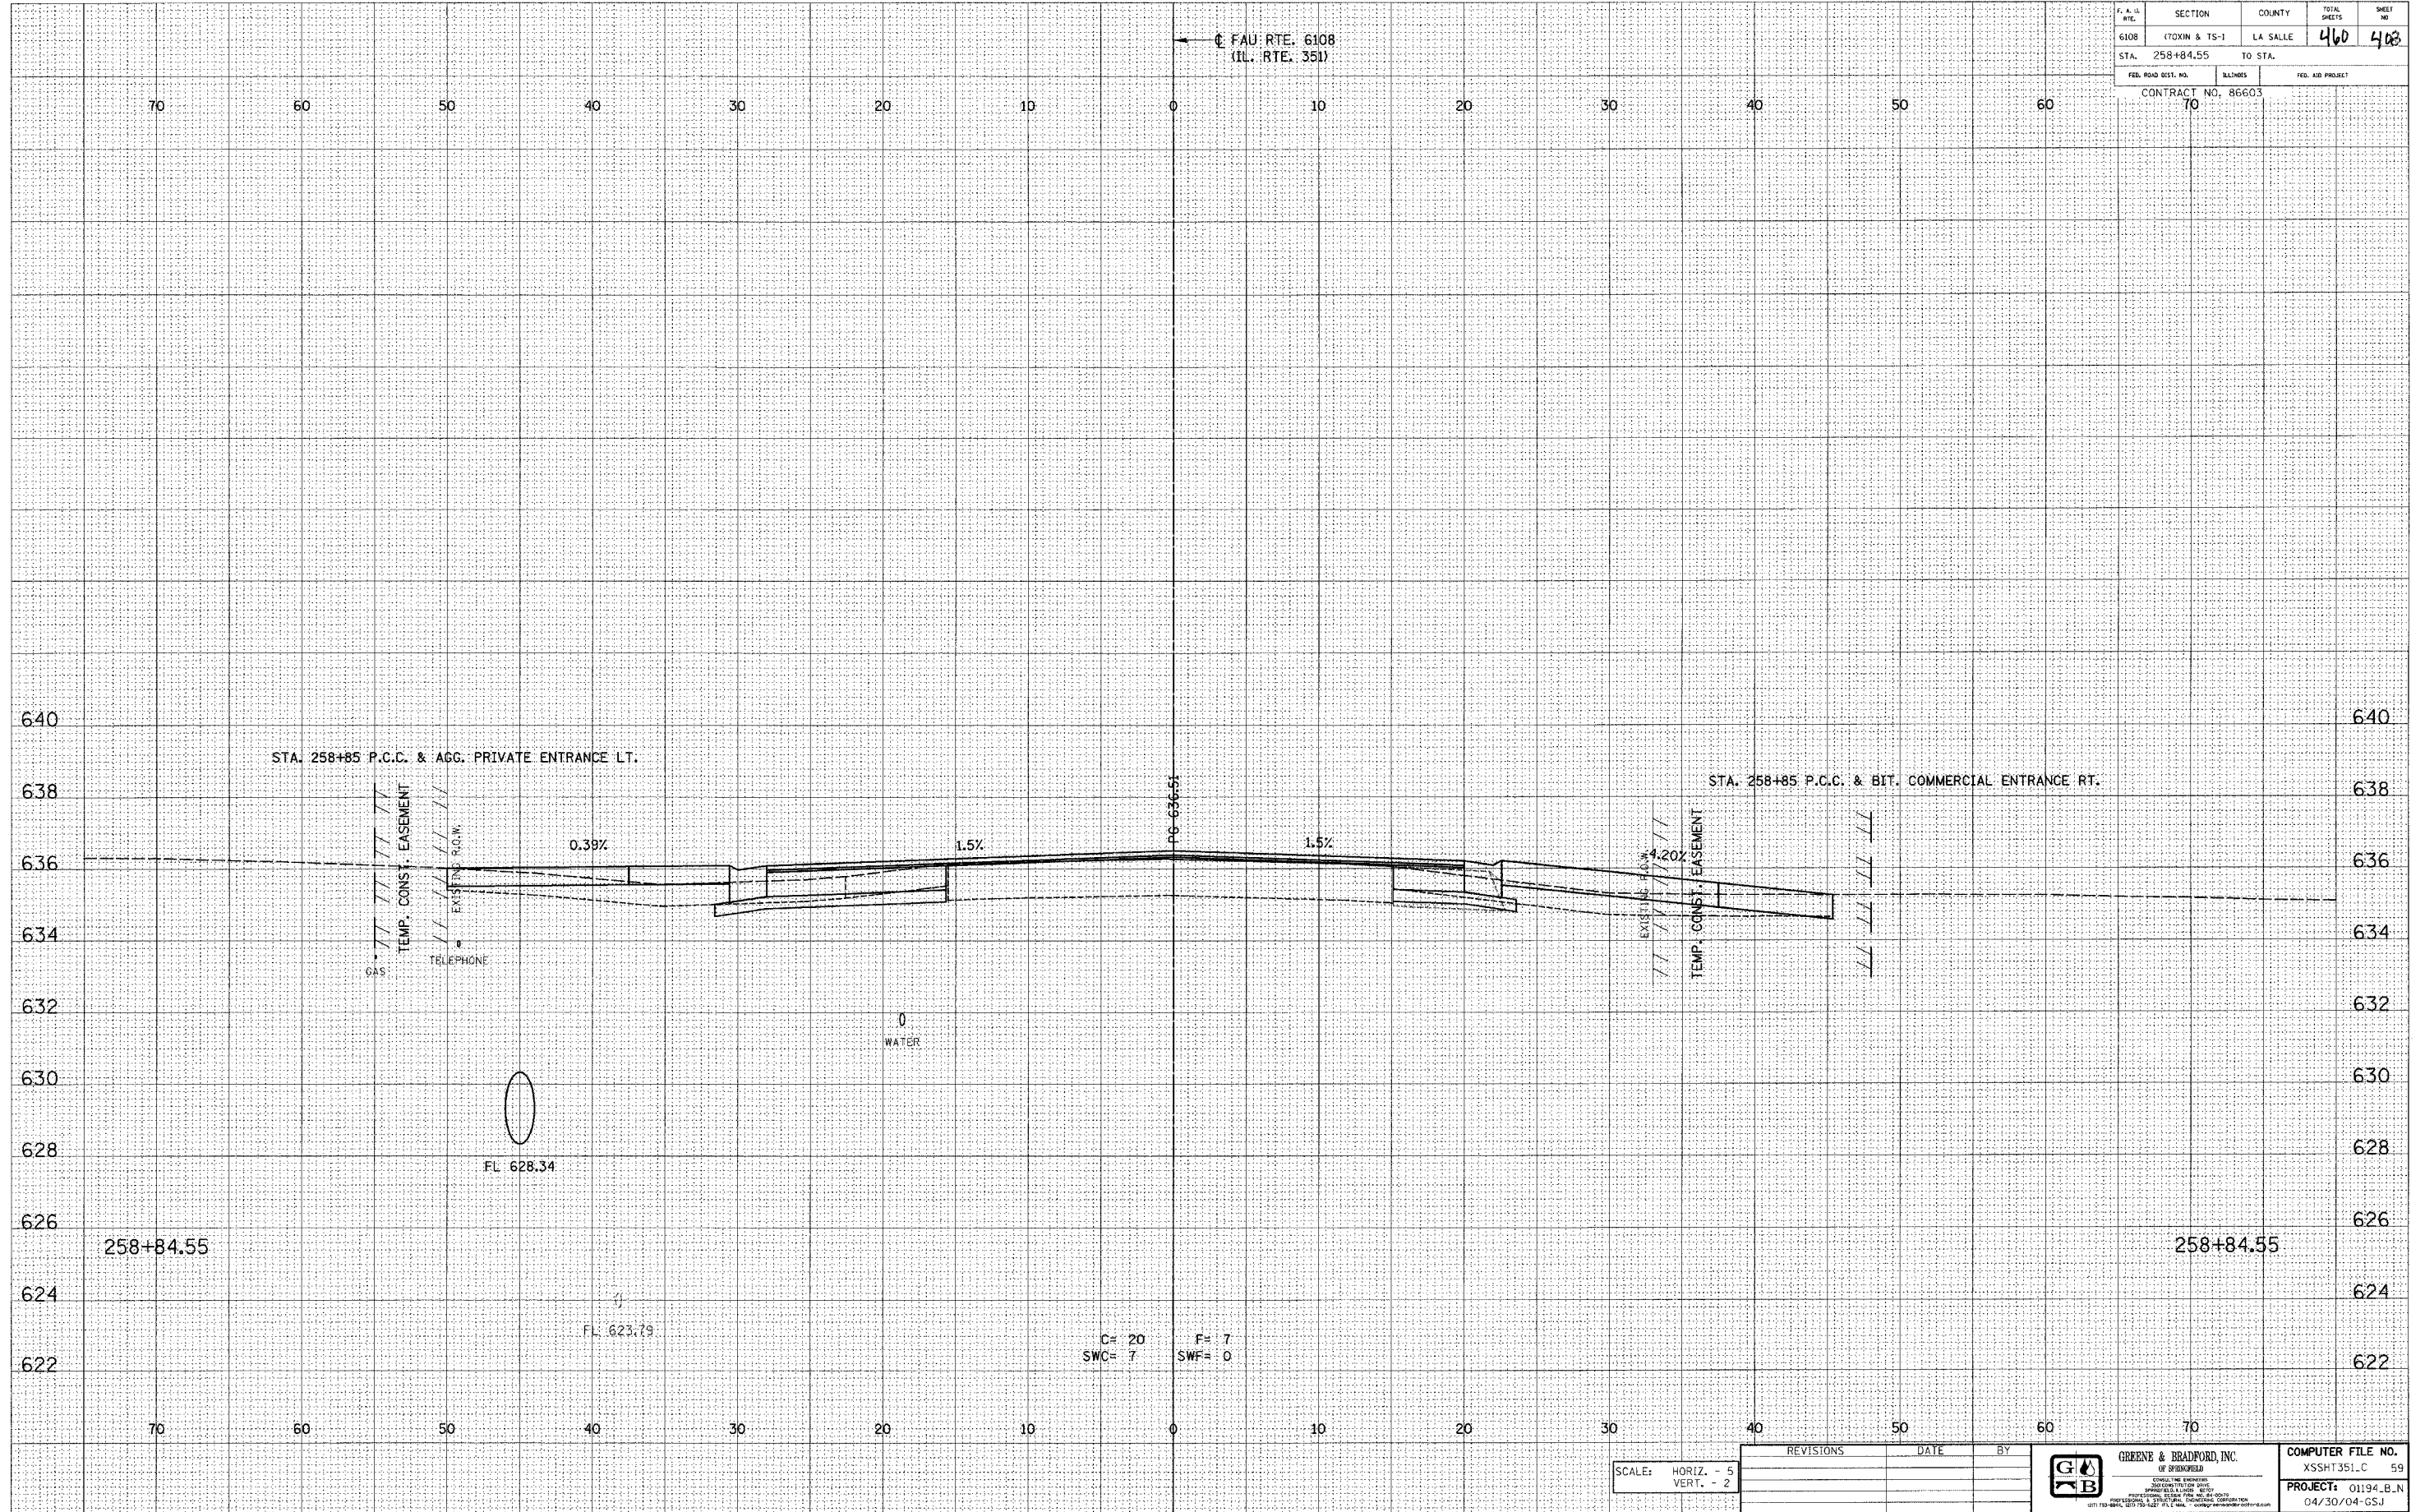

SCALE: HORIZ. - 5
VERT. - 2

REVISIONS	DATE	BY

GREENE & BRADFORD, INC.
 OF SPRINGFIELD
 CONSULTING ENGINEERS
 1015 NORTH MAIN STREET
 SPRINGFIELD, ILLINOIS 62761-2101
 (217) 522-2222 FAX (217) 522-2223
 WWW.GREENE-AND-BRADFORD.COM

COMPUTER FILE NO.	XSSHT351.C 59
PROJECT:	01194.B.N 04/30/04-GSJ

\\sr11n1\proj\proj\351\351.dwg 11/20/2004 3:02:09 PM User: jgg