

DESIGN		
INT.	DATE	REASON


BY	DATE

PLOTS & CHECKS			
INT.	DATE	NO.	REASON

BY	DATE

CHECKS		
INT.	DATE	REASON

F. & L. MILE	SECTION	COUNTY	TOTAL SHEETS	SHEET NO.
6108	(70XIN & TS-1)	LA SALLE	460	412
STA. 260+00.00	TO STA.			
FED. ROAD DIST. NO.	ELIMINIS	FED. AID PROJECT		
CONTRACT NO. 86603				
70				

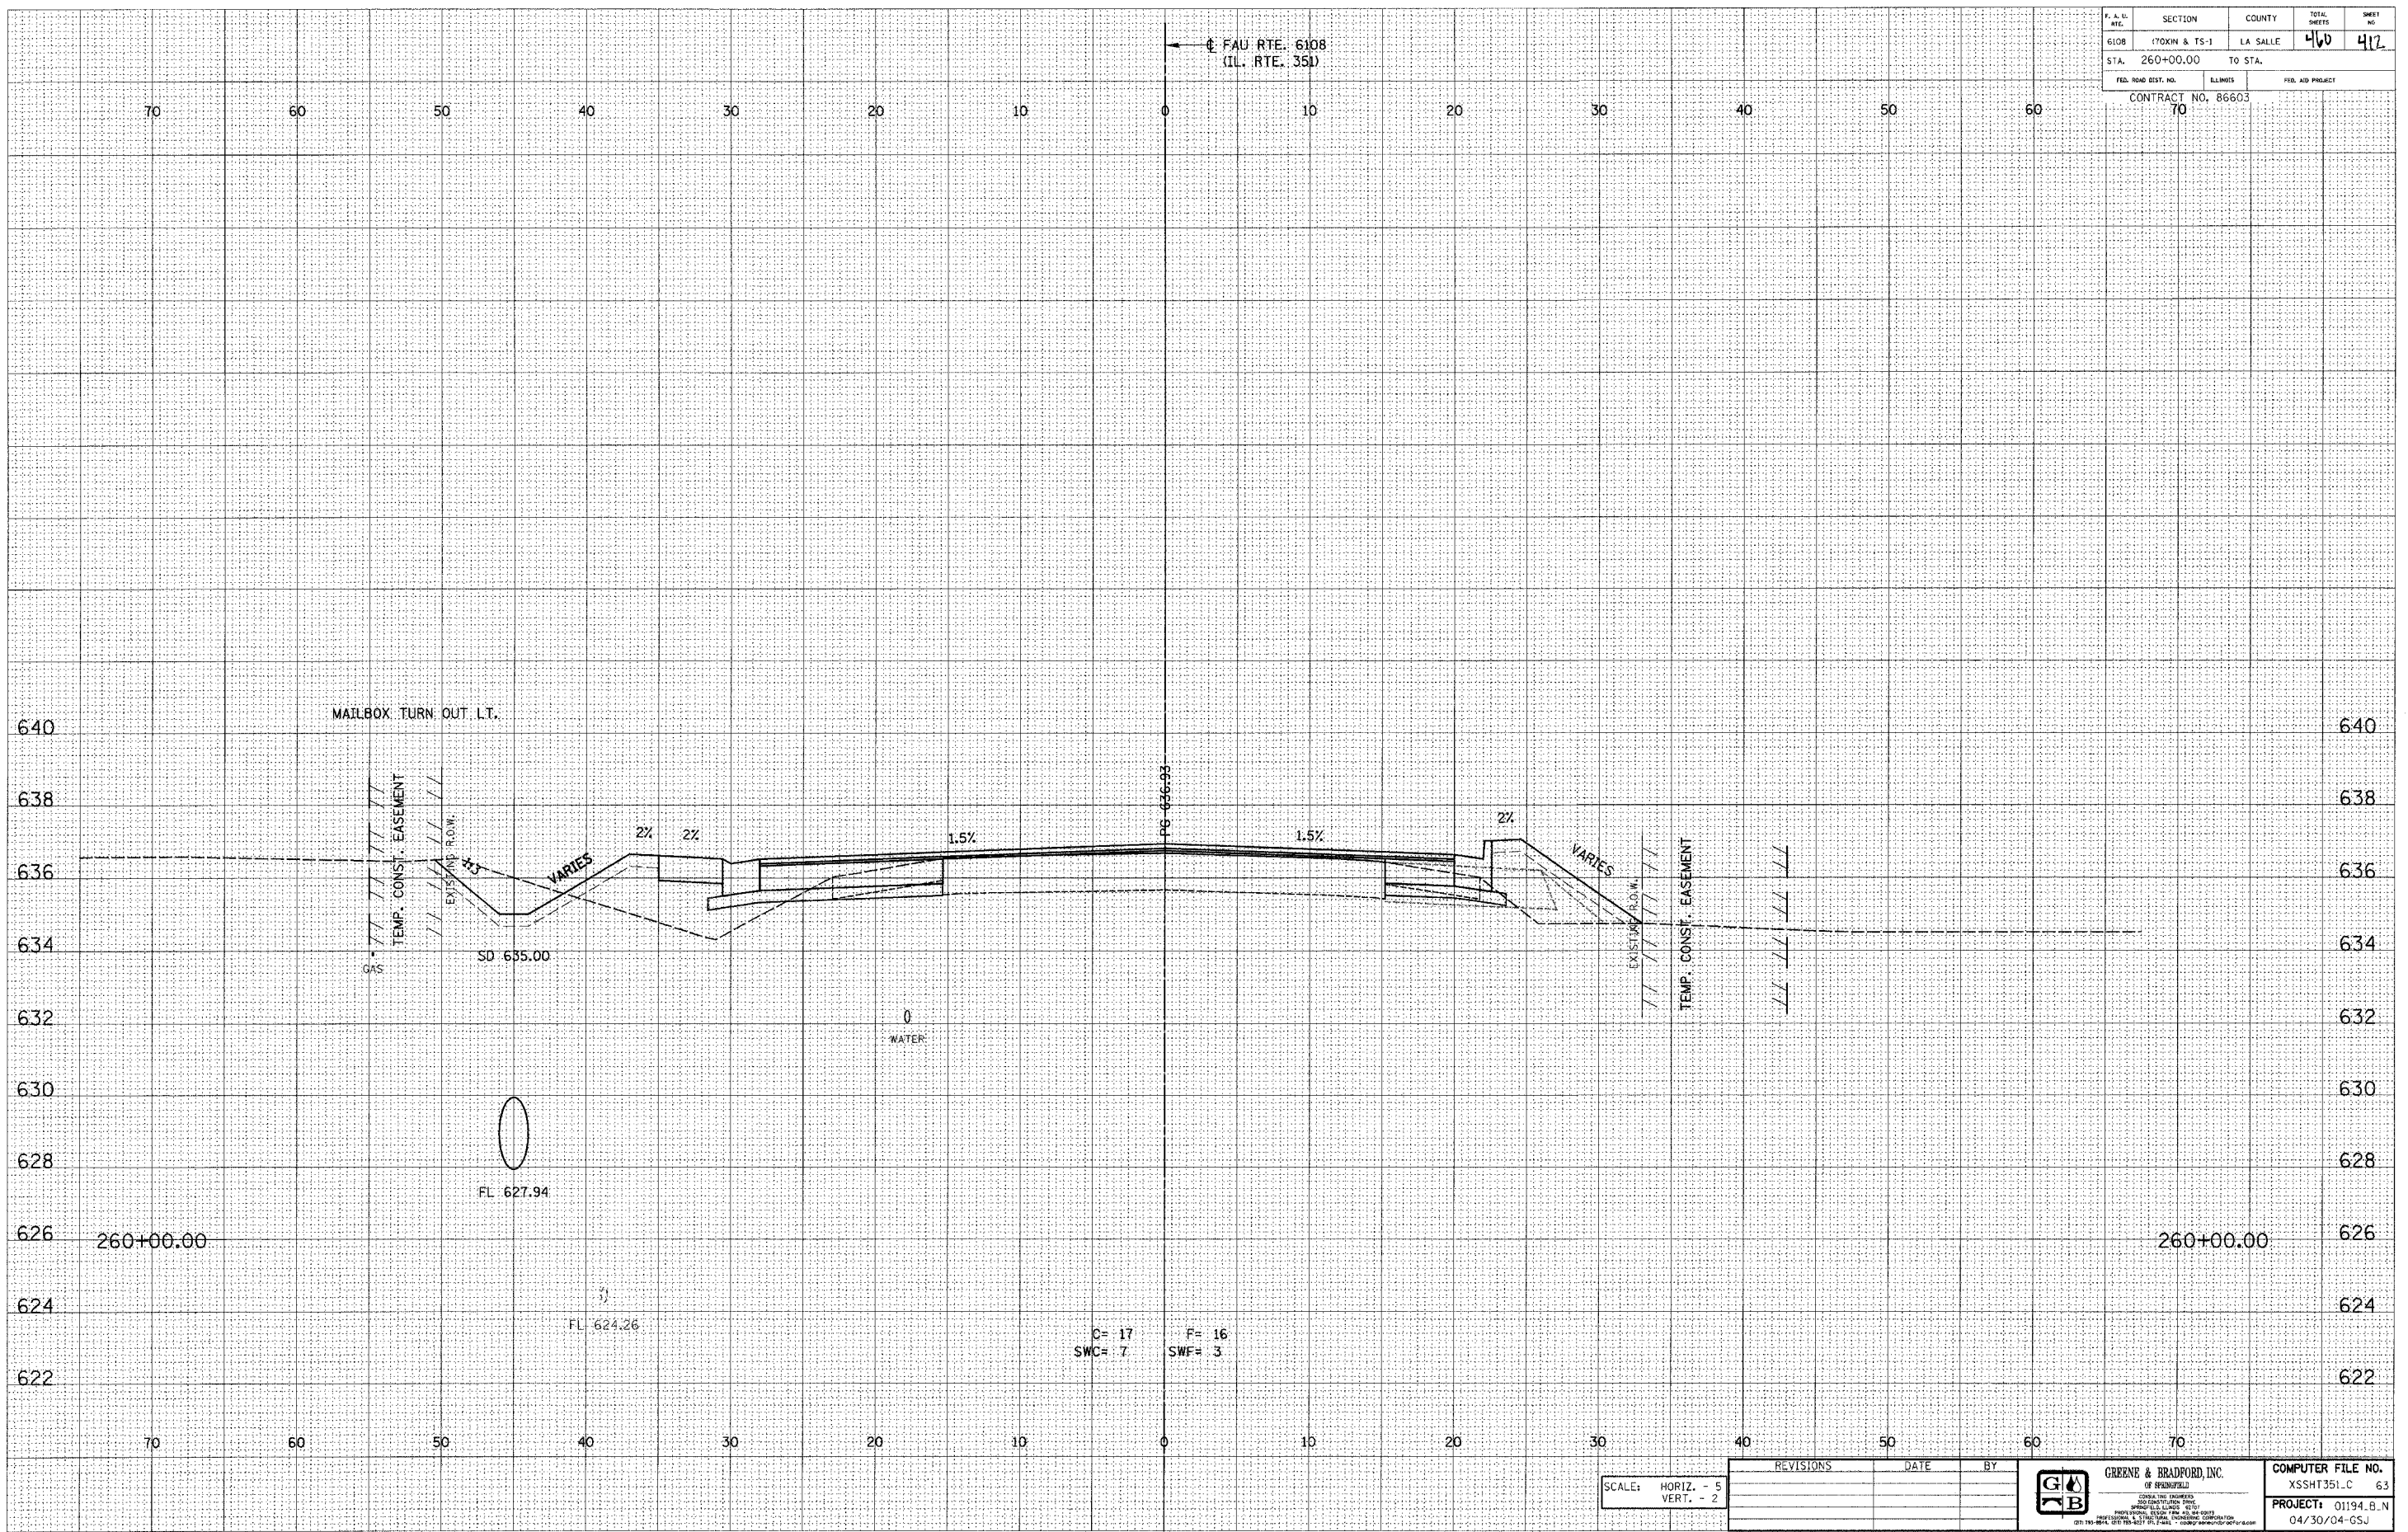

E-XSEC 1:1 8/25/98

SCALE: HORIZ. - 5
VERT. - 2

REVISIONS	DATE	BY



COMPUTER FILE NO.
 XSSH351.C 63
 PROJECT: 01194.B.N
 04/30/04-GSJ

FAU RTE. 6108 (IL. RTE. 351) LA SALLE CO.