


DESIGN		
INT.	DATE	REASON

DATE	BY

PLOTS & CHECKS			
INT.	DATE	NO.	REASON

DATE	BY

CHECKS		
INT.	DATE	REASON

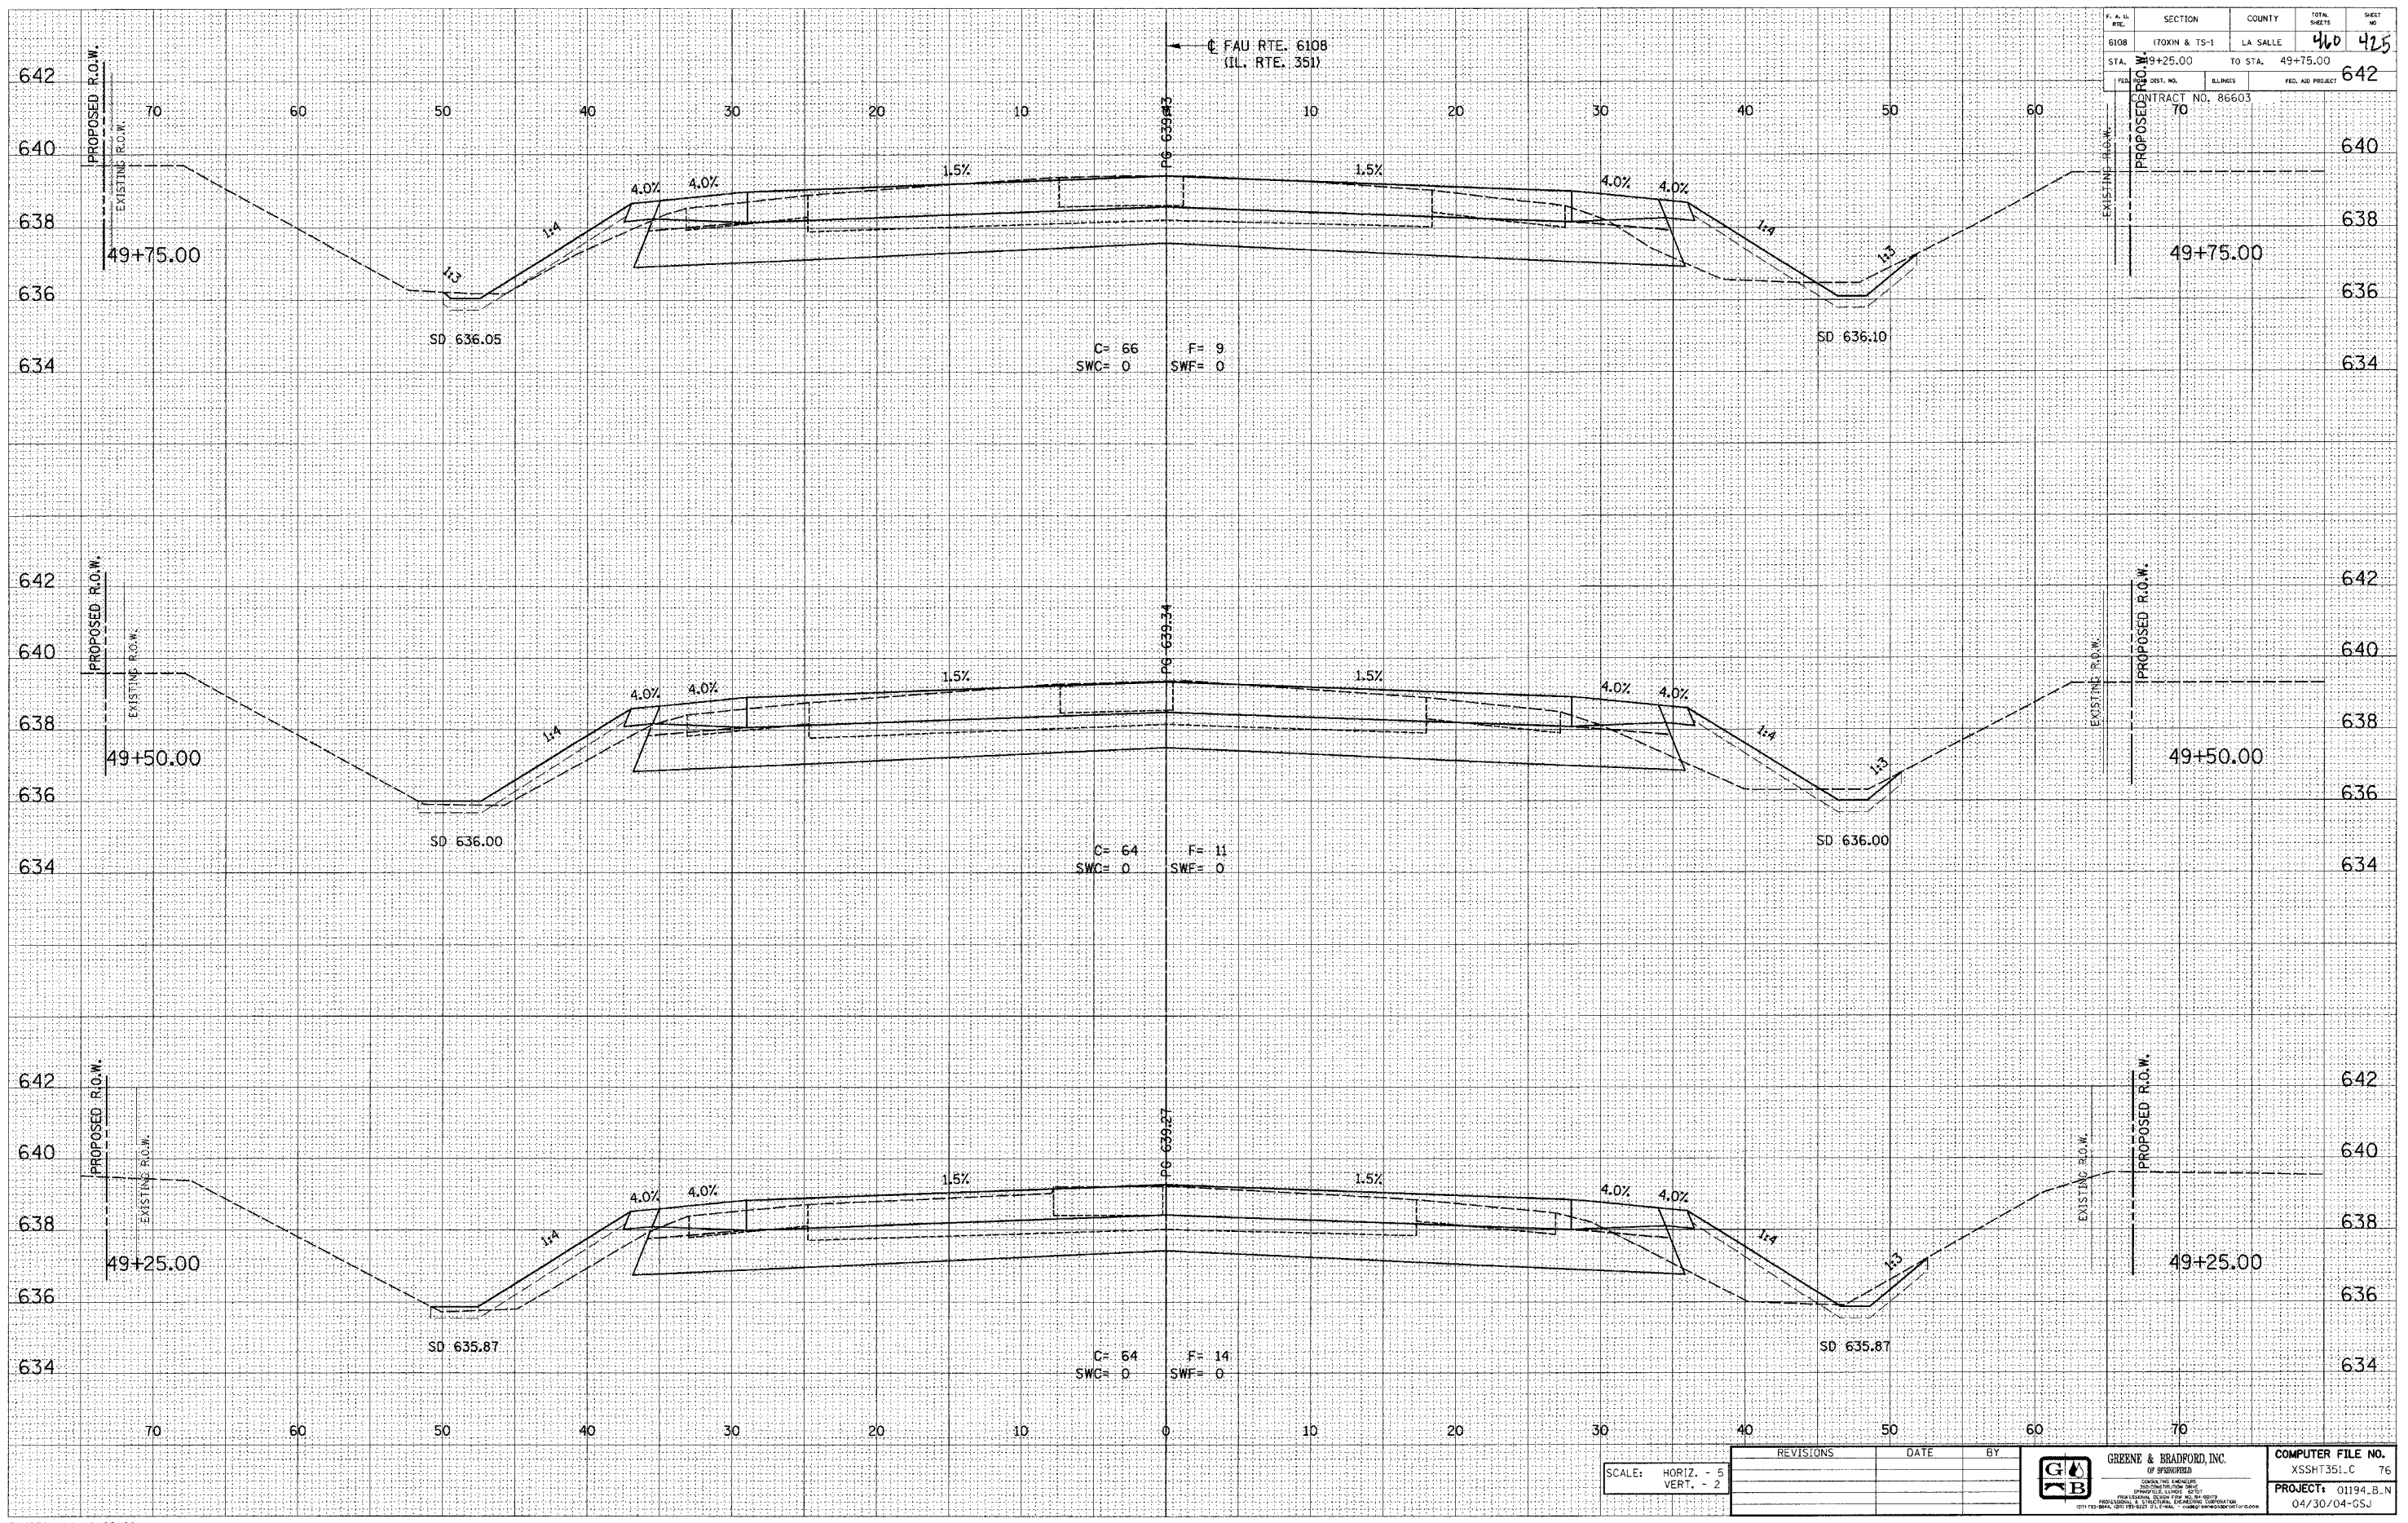

SECTION	COUNTY	TOTAL SHEETS	SHEET NO.
6108 (TOXIN & TS-1)	LA SALLE	460	425

CONTRACT NO.	PROJECT
86603	70

SCALE: HORIZ. - 5
VERT. - 2

REVISIONS	DATE	BY



COMPUTER FILE NO.
XSSH351.C 76
PROJECT: 01194_B.N
04/30/04-GSJ