

DESIGN		
INT.	DATE	REASON


BY	DATE

PLOTS & CHECKS			
INT.	DATE	NO.	REASON

BY	DATE

CHECKS		
INT.	DATE	REASON

F.A.S. R.T.E.	SECTION	COUNTY	TOTAL SHEETS	SHEET NO.
6108	170XN & TS-1	LA SALLE	460	426
STA. 50+00.00	TO STA. 50+50.00		CONTRACT NO. 86603	

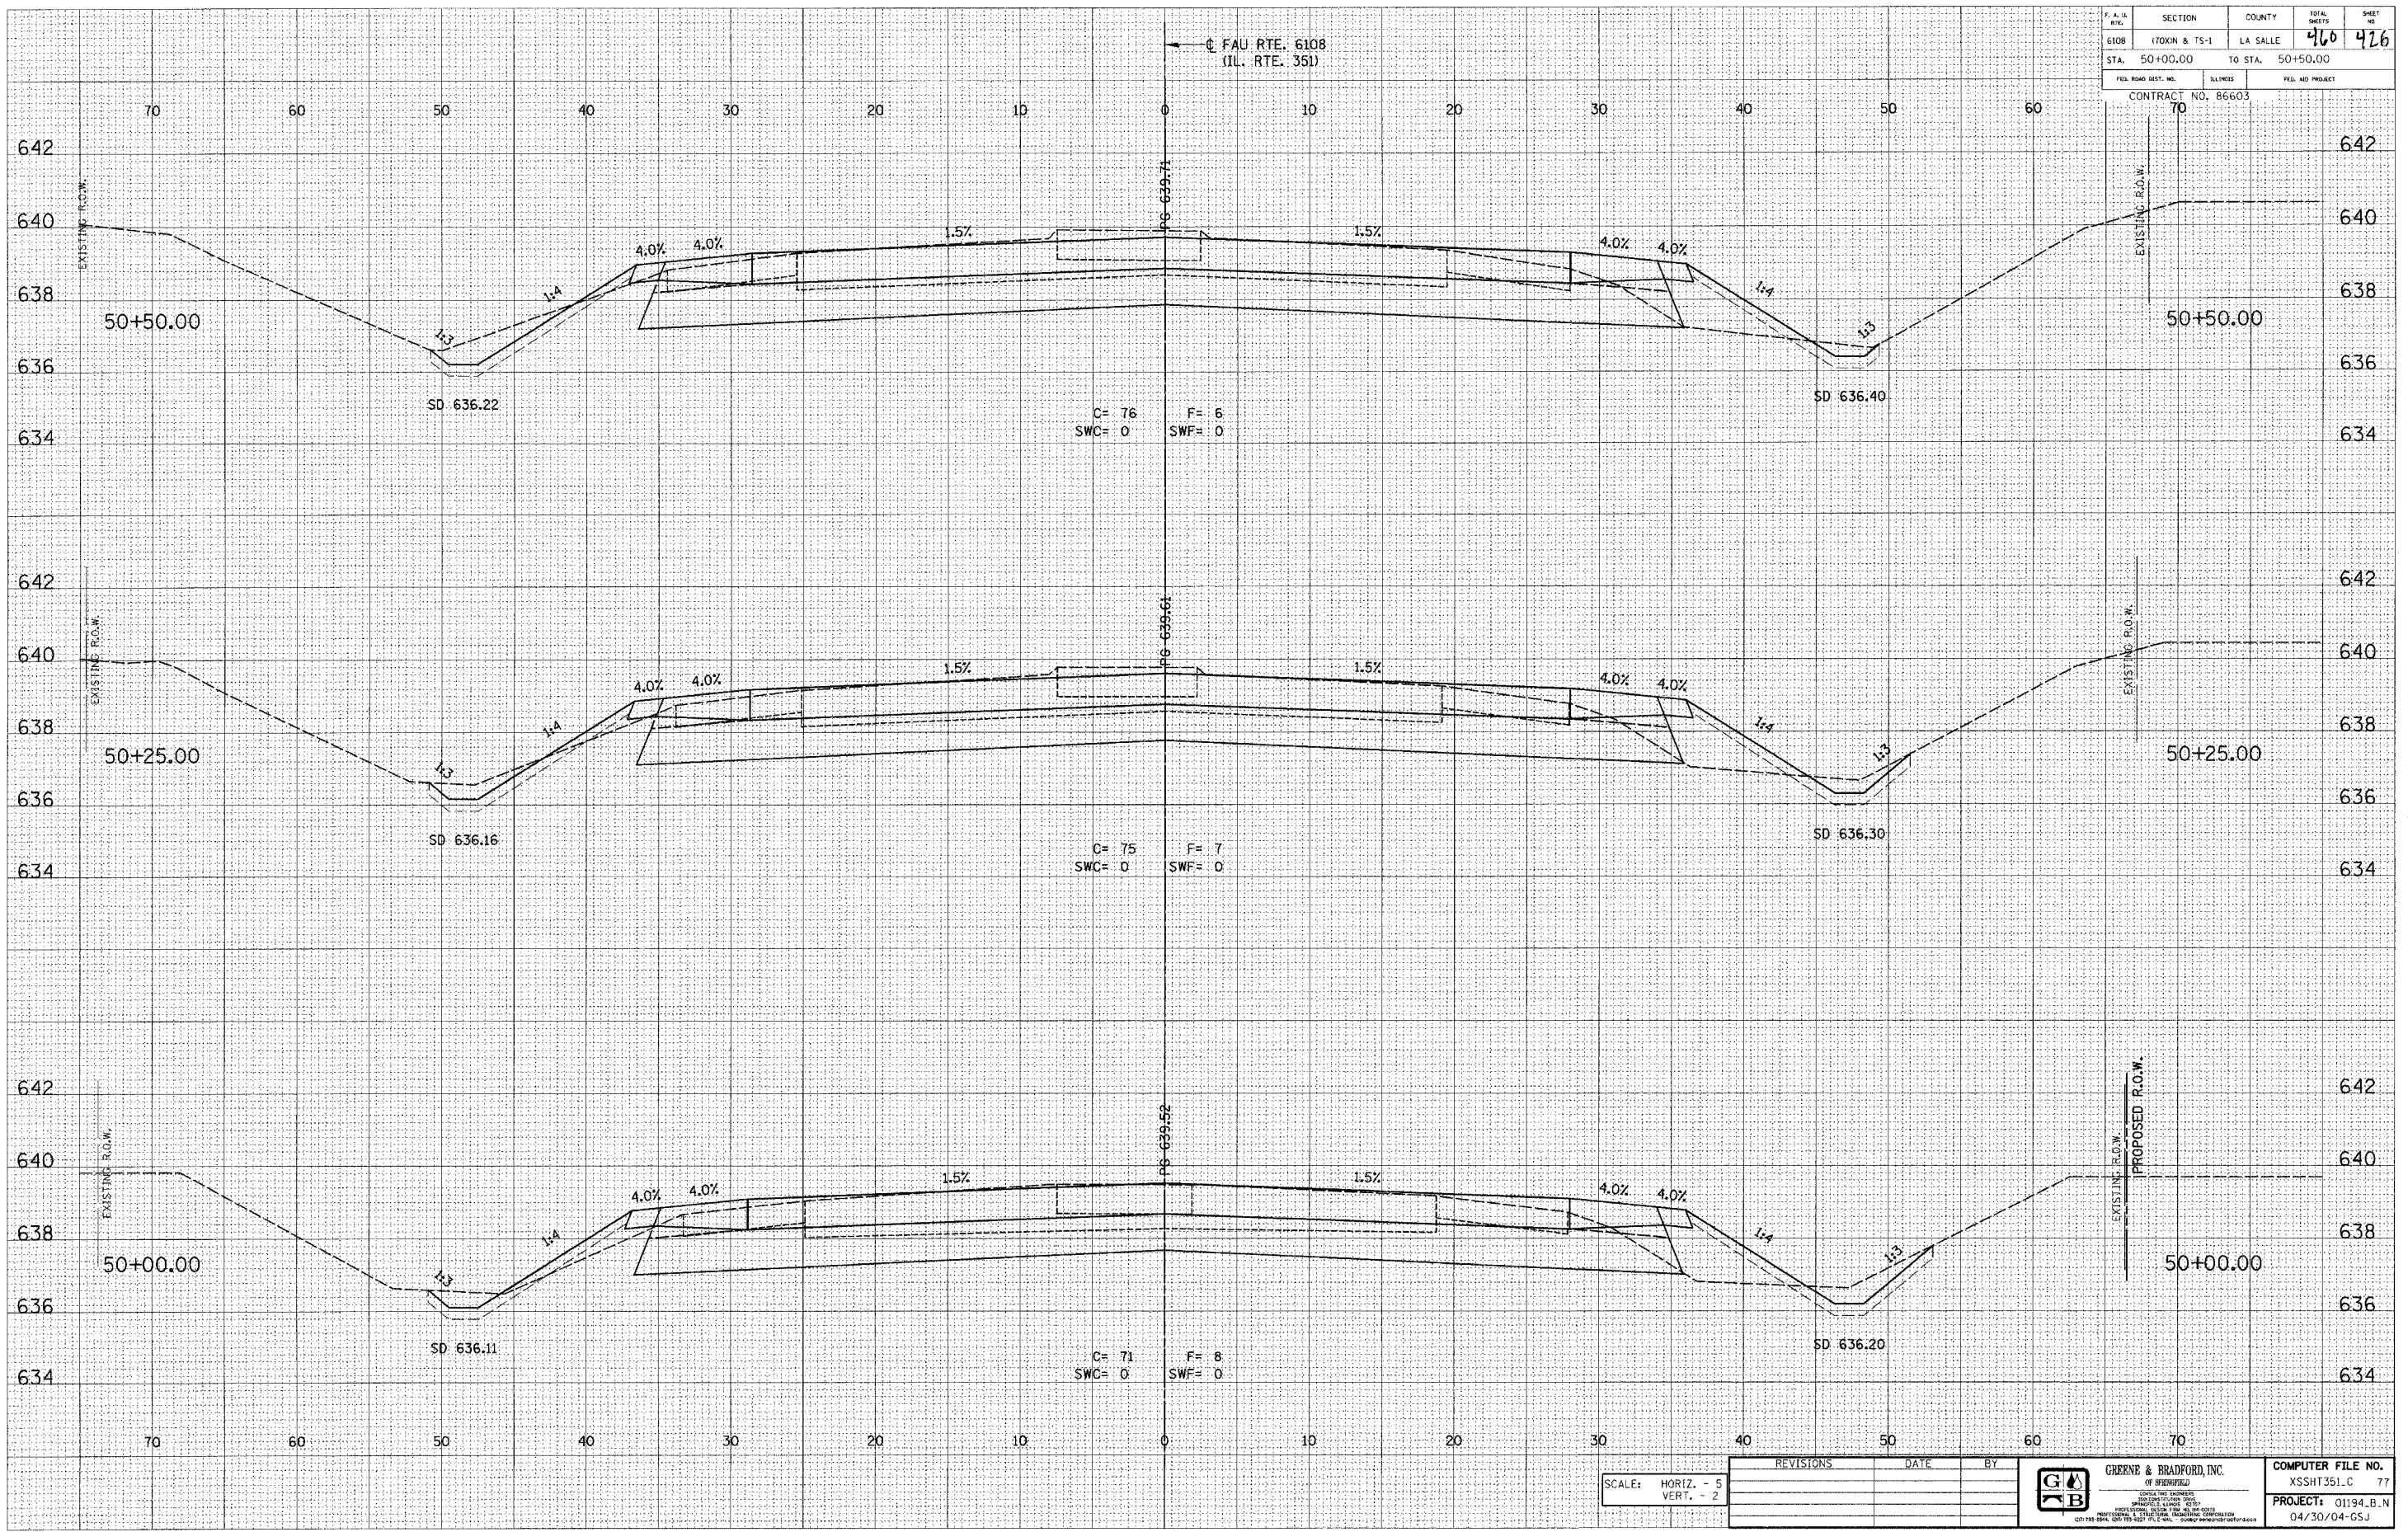

E-XSEC 1d 8/25/98

SCALE: HORIZ. - 5
VERT. - 2

REVISIONS	DATE	BY



COMPUTER FILE NO.
XSSH351.C 77
PROJECT: 01194_B.N
04/30/04-GSJ

FAU RTE. 6108 (IL. RTE. 351) LA SALLE CO.