

DESIGN		
INT.	DATE	REASON

DATE	BY

PLOTS & CHECKS		
INT.	DATE/NO.	REASON


DATE	BY

CHECKS		
INT.	DATE	REASON

F. A. S. N.	SECTION	COUNTY	TOTAL SHEETS	SHEET NO.
6108	(70XIN & TS-1)	LA SALLE	460	429
STA. 52+25.00		TO STA. 52+75.00		

FED. ROAD DIST. NO. ILLINOIS FED. AID PROJECT

CONTRACT NO. 86603 70

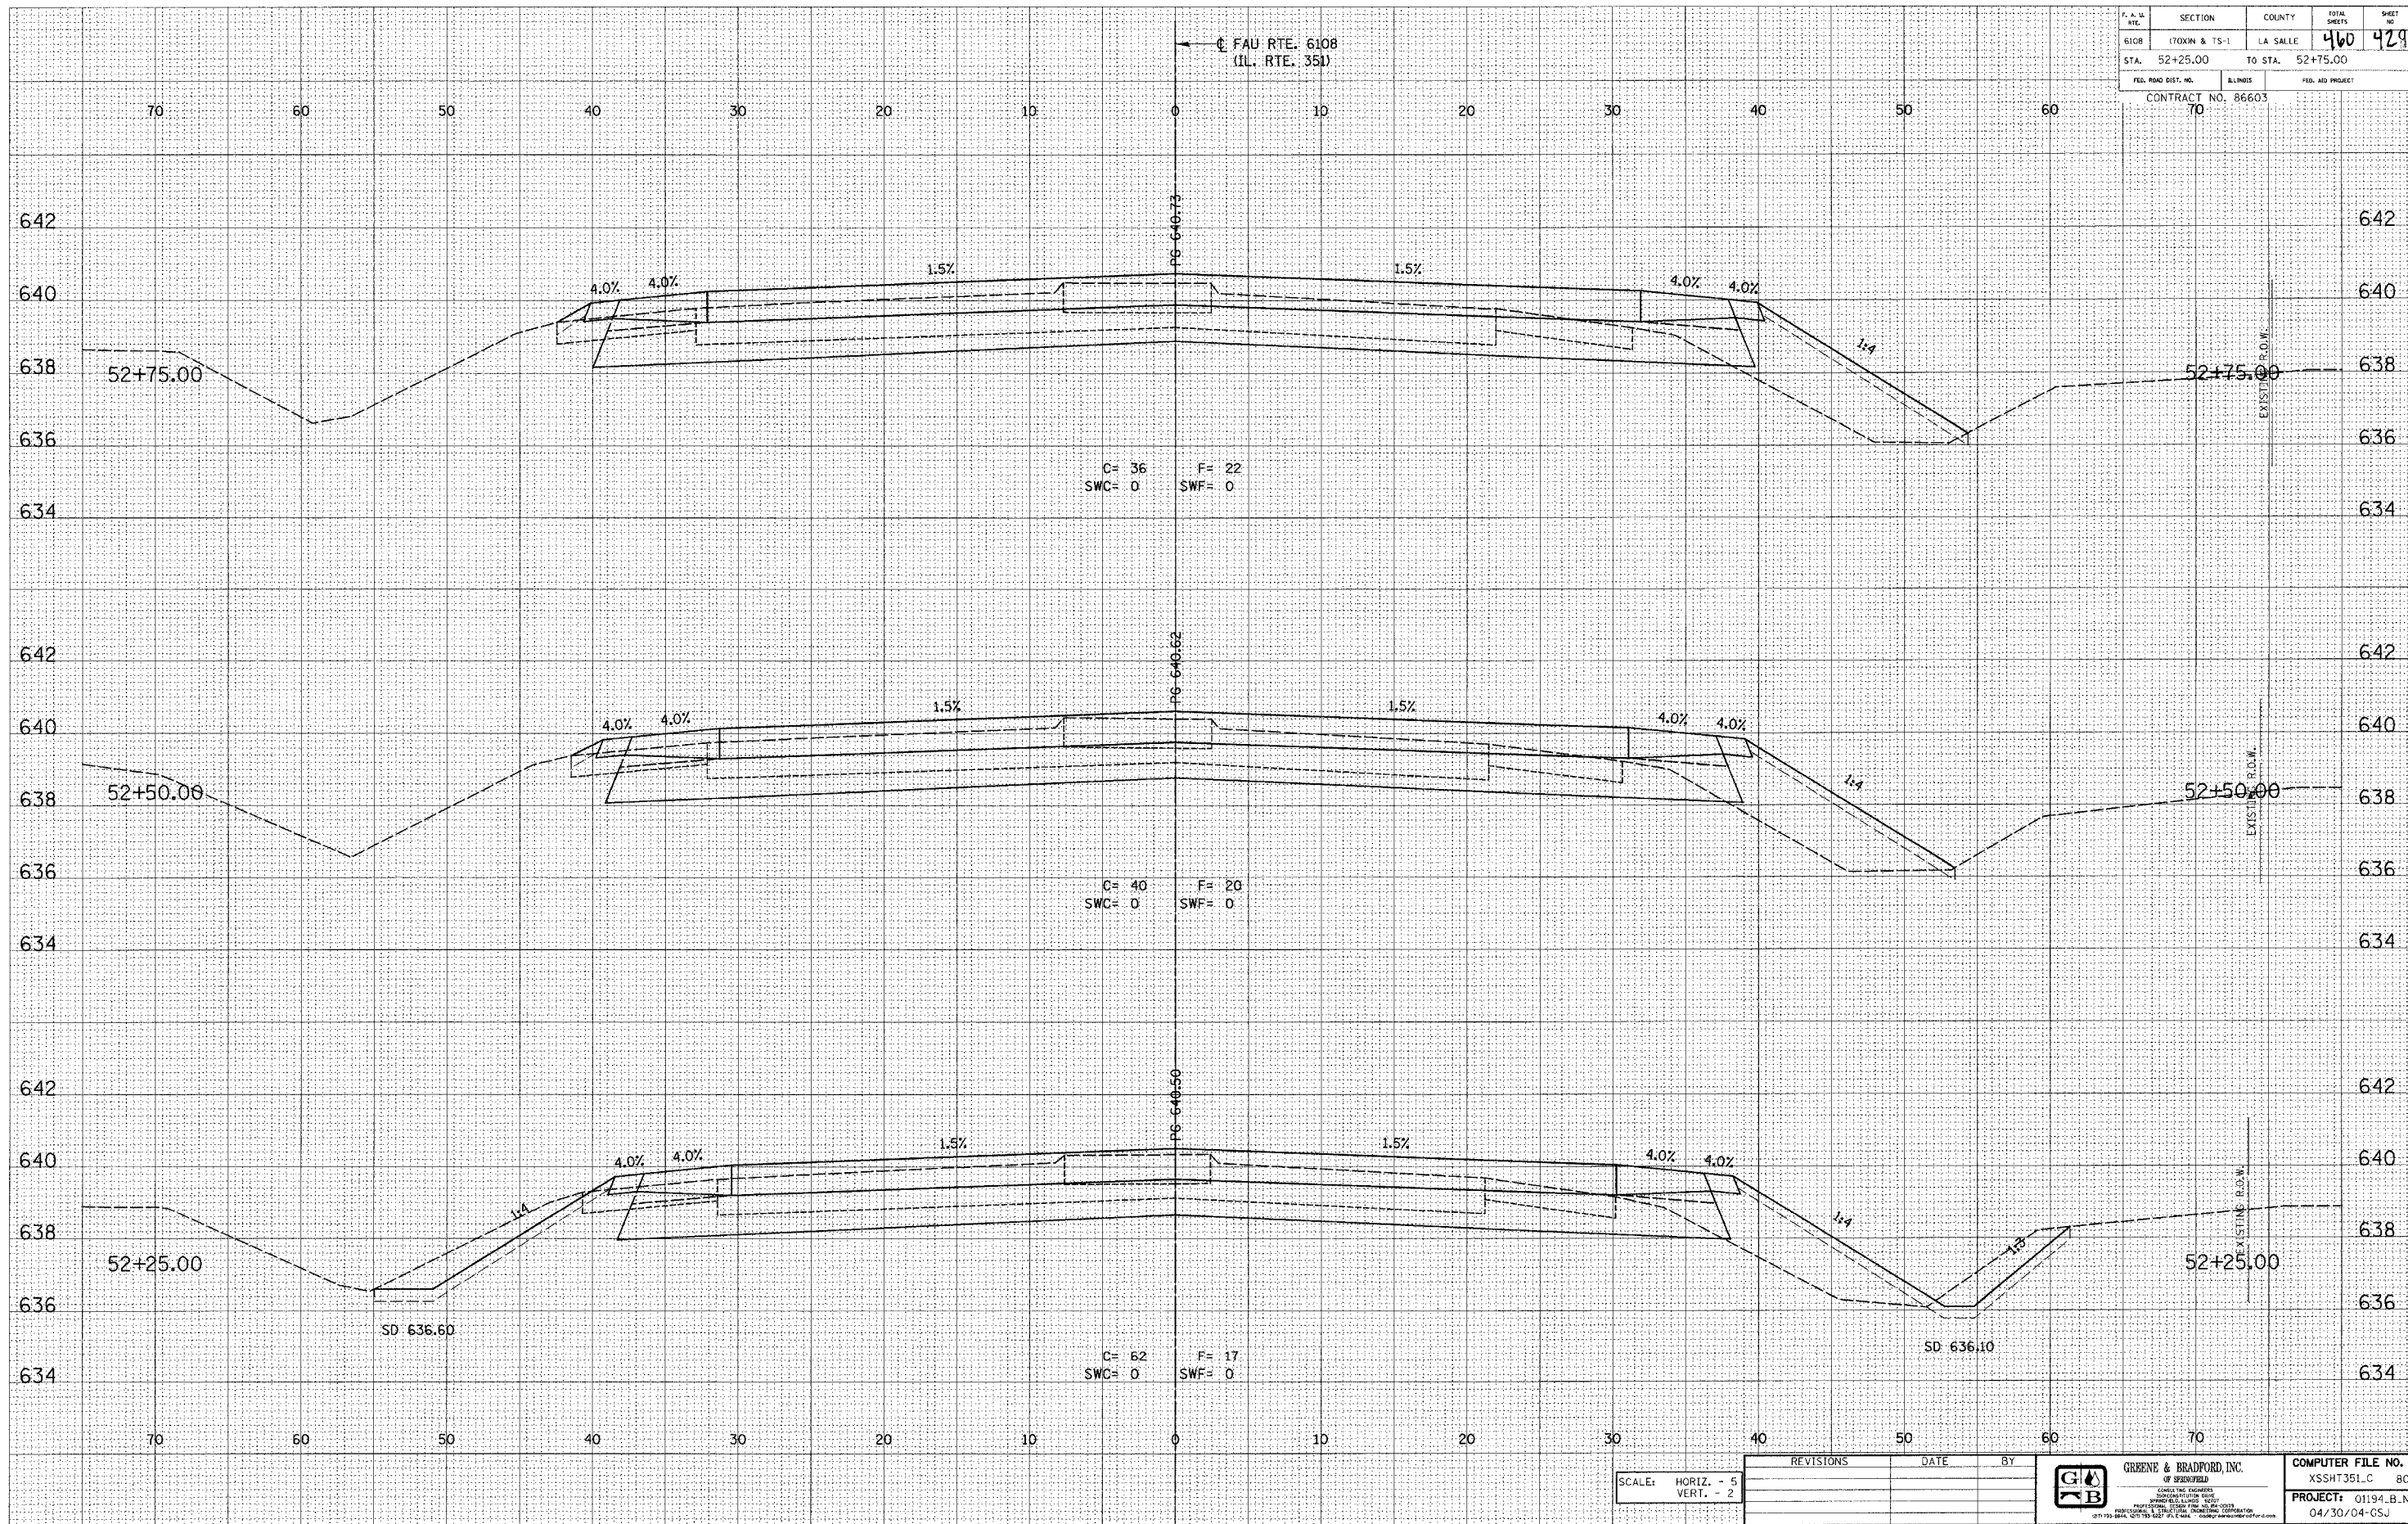

E-XSEC 1:1 8/25/98

FAU RTE. 6108 (IL. RTE. 351) LA SALLE CO.