

DESIGN		
INT.	DATE	REASON


DATE	BY	REASON

PLOTS & CHECKS		
INT.	DATE	REASON

DATE	BY	REASON

CHECKS		
INT.	DATE	REASON

F.A.S. NO.	SECTION	COUNTY	TOTAL SHEETS	SHEET NO.
	(T)XN & TS-1	LA SALLE	460	477
STATIONING		TO STA. 48+50.00		
CONTRACT NO. 86603		FED. AID PROJECT 70		

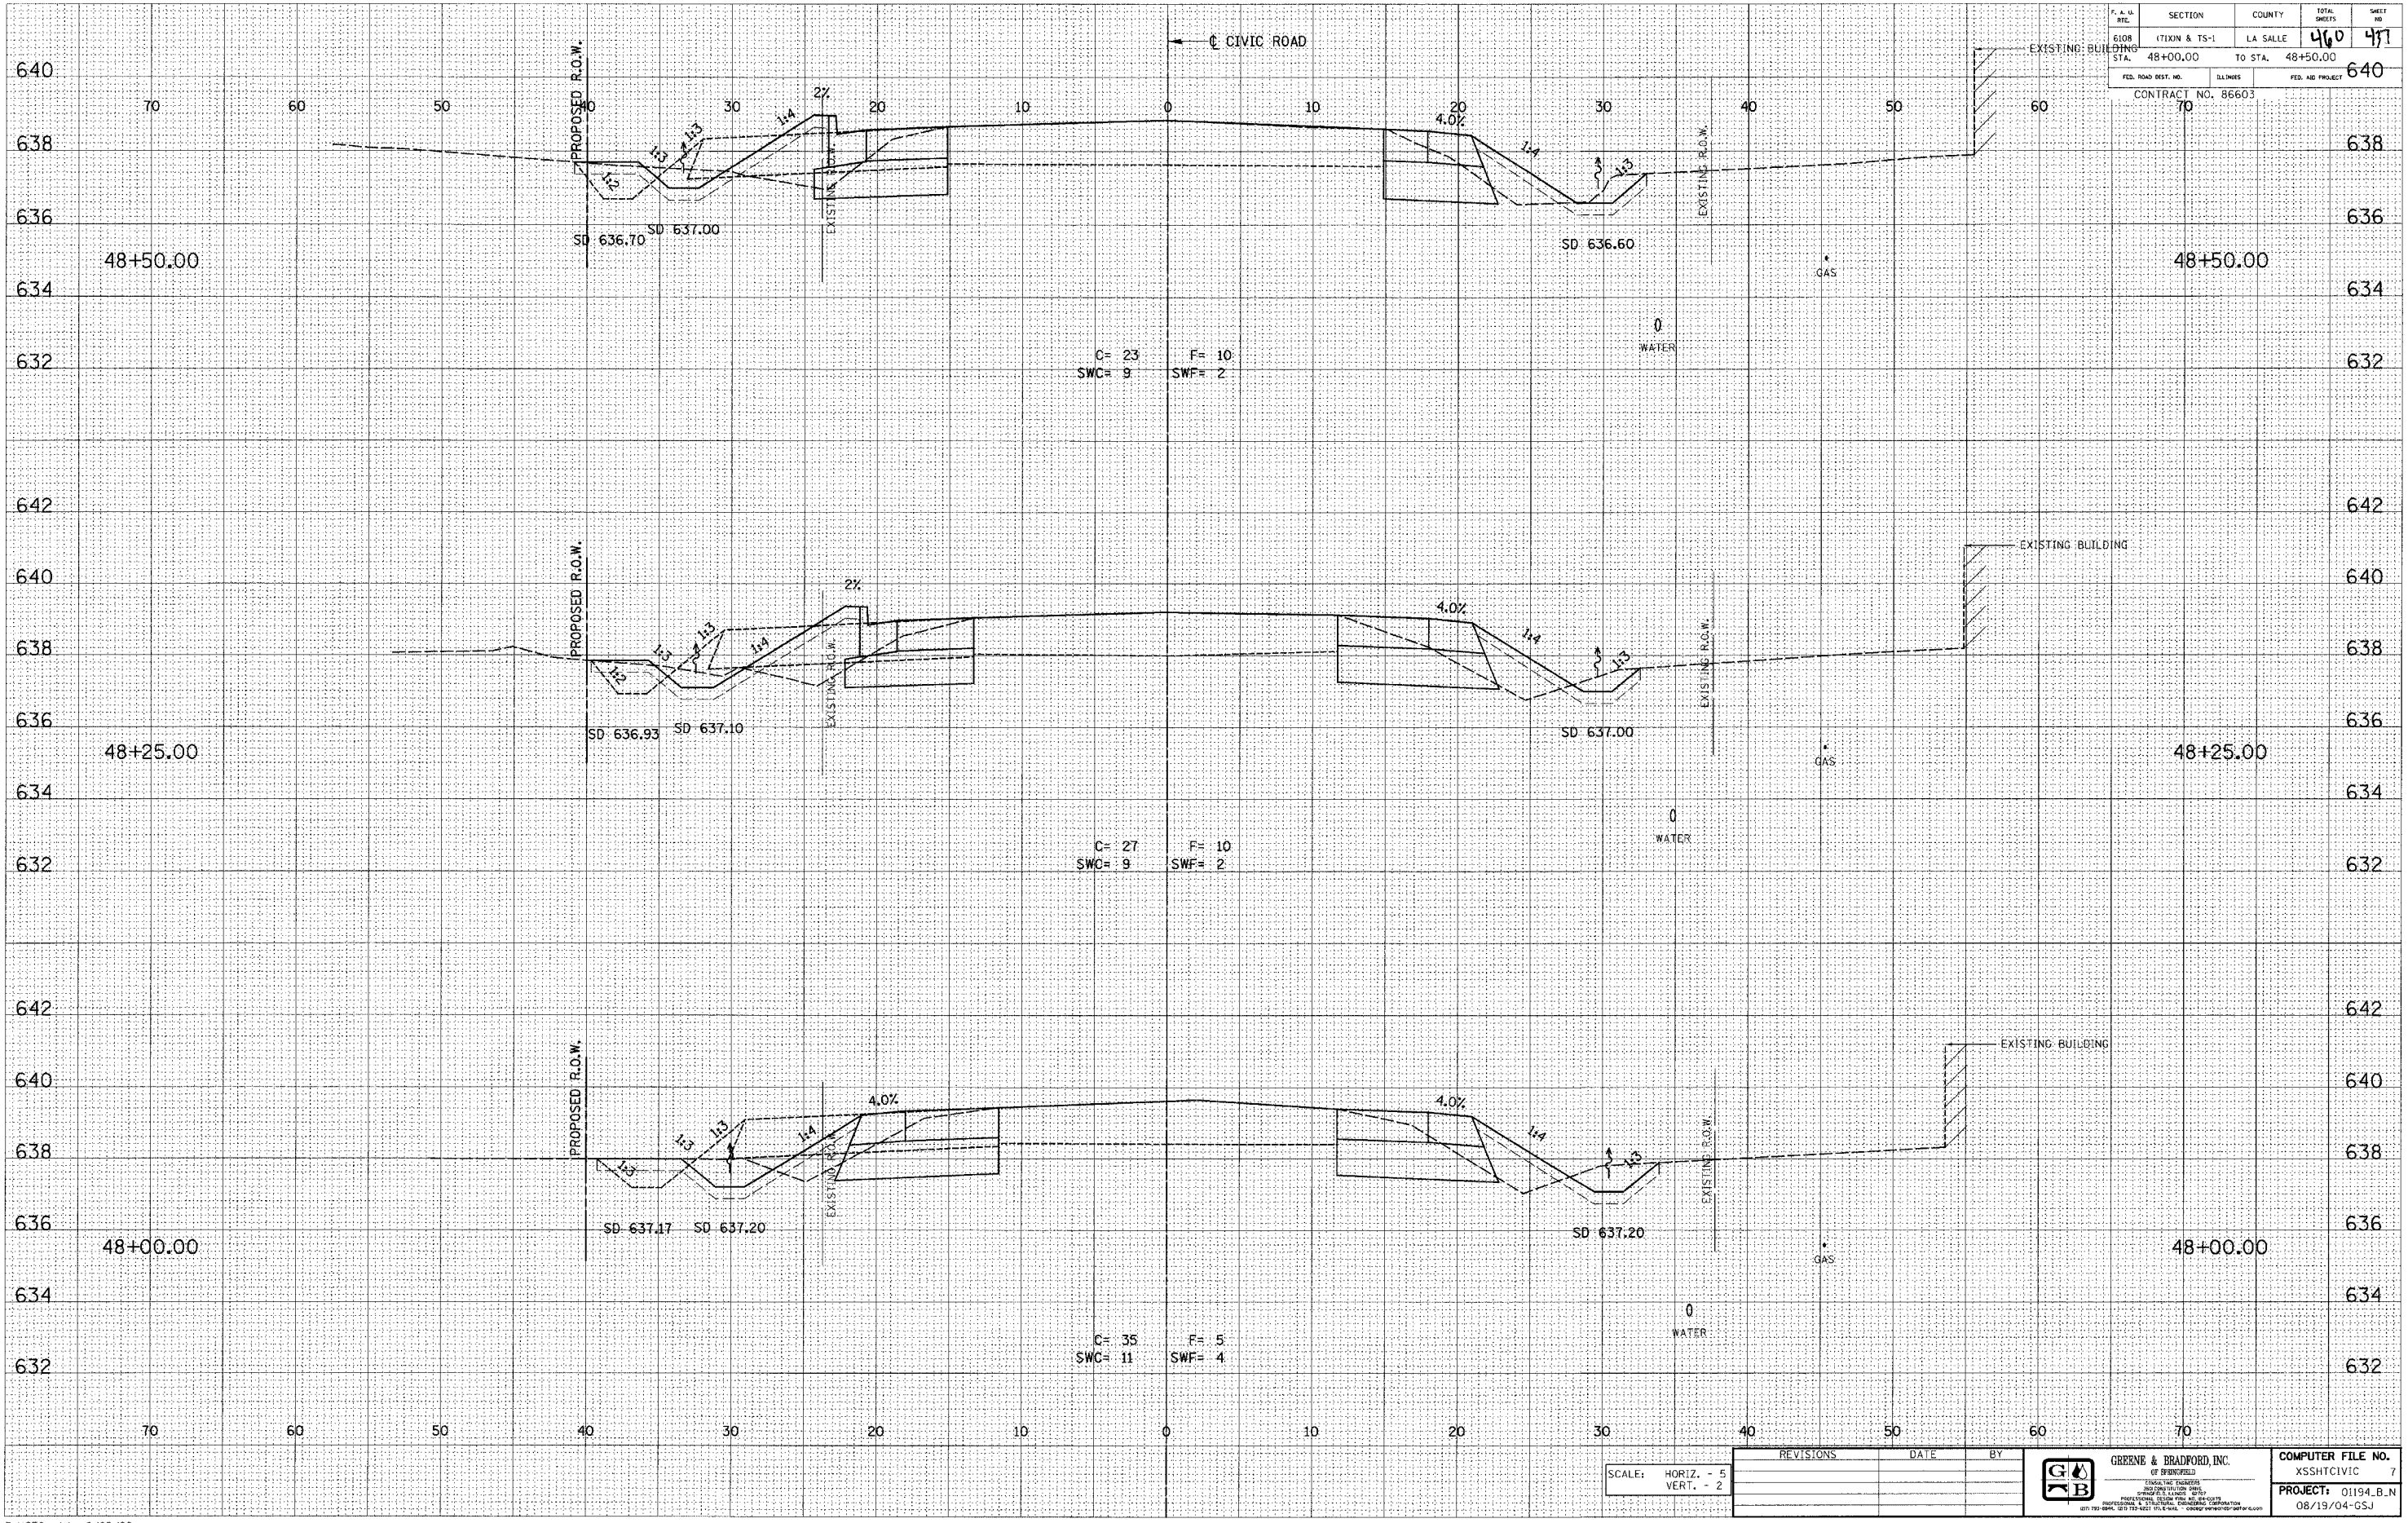

SCALE: HORIZ. - 5
VERT. - 2

REVISIONS	DATE	BY



COMPUTER FILE NO.
XSSHTCIVIC 7
PROJECT: 01194.B.N
08/19/04-GSJ

E-XSEC 1st 8/25/98

CIVIC ROAD - LA SALLE CO.