

DESIGN		
INT.	DATE	REASON


DATE	BY

PILOTS & CHECKS		
INT.	DATE	REASON

DATE	BY

CHECKS		
INT.	DATE	REASON

F. A. IL. SEC.	SECTION	COUNTY	TOTAL SHEETS	SHEET NO.
6108	(7)XIN & TS-1	LA SALLE	460	441
STA. 51+25.00		TO STA. 51+00.00		
FED. ROAD DIST. NO.	ILLINOIS	FED. AID PROJECT		
CONTRACT NO. 86603		70		

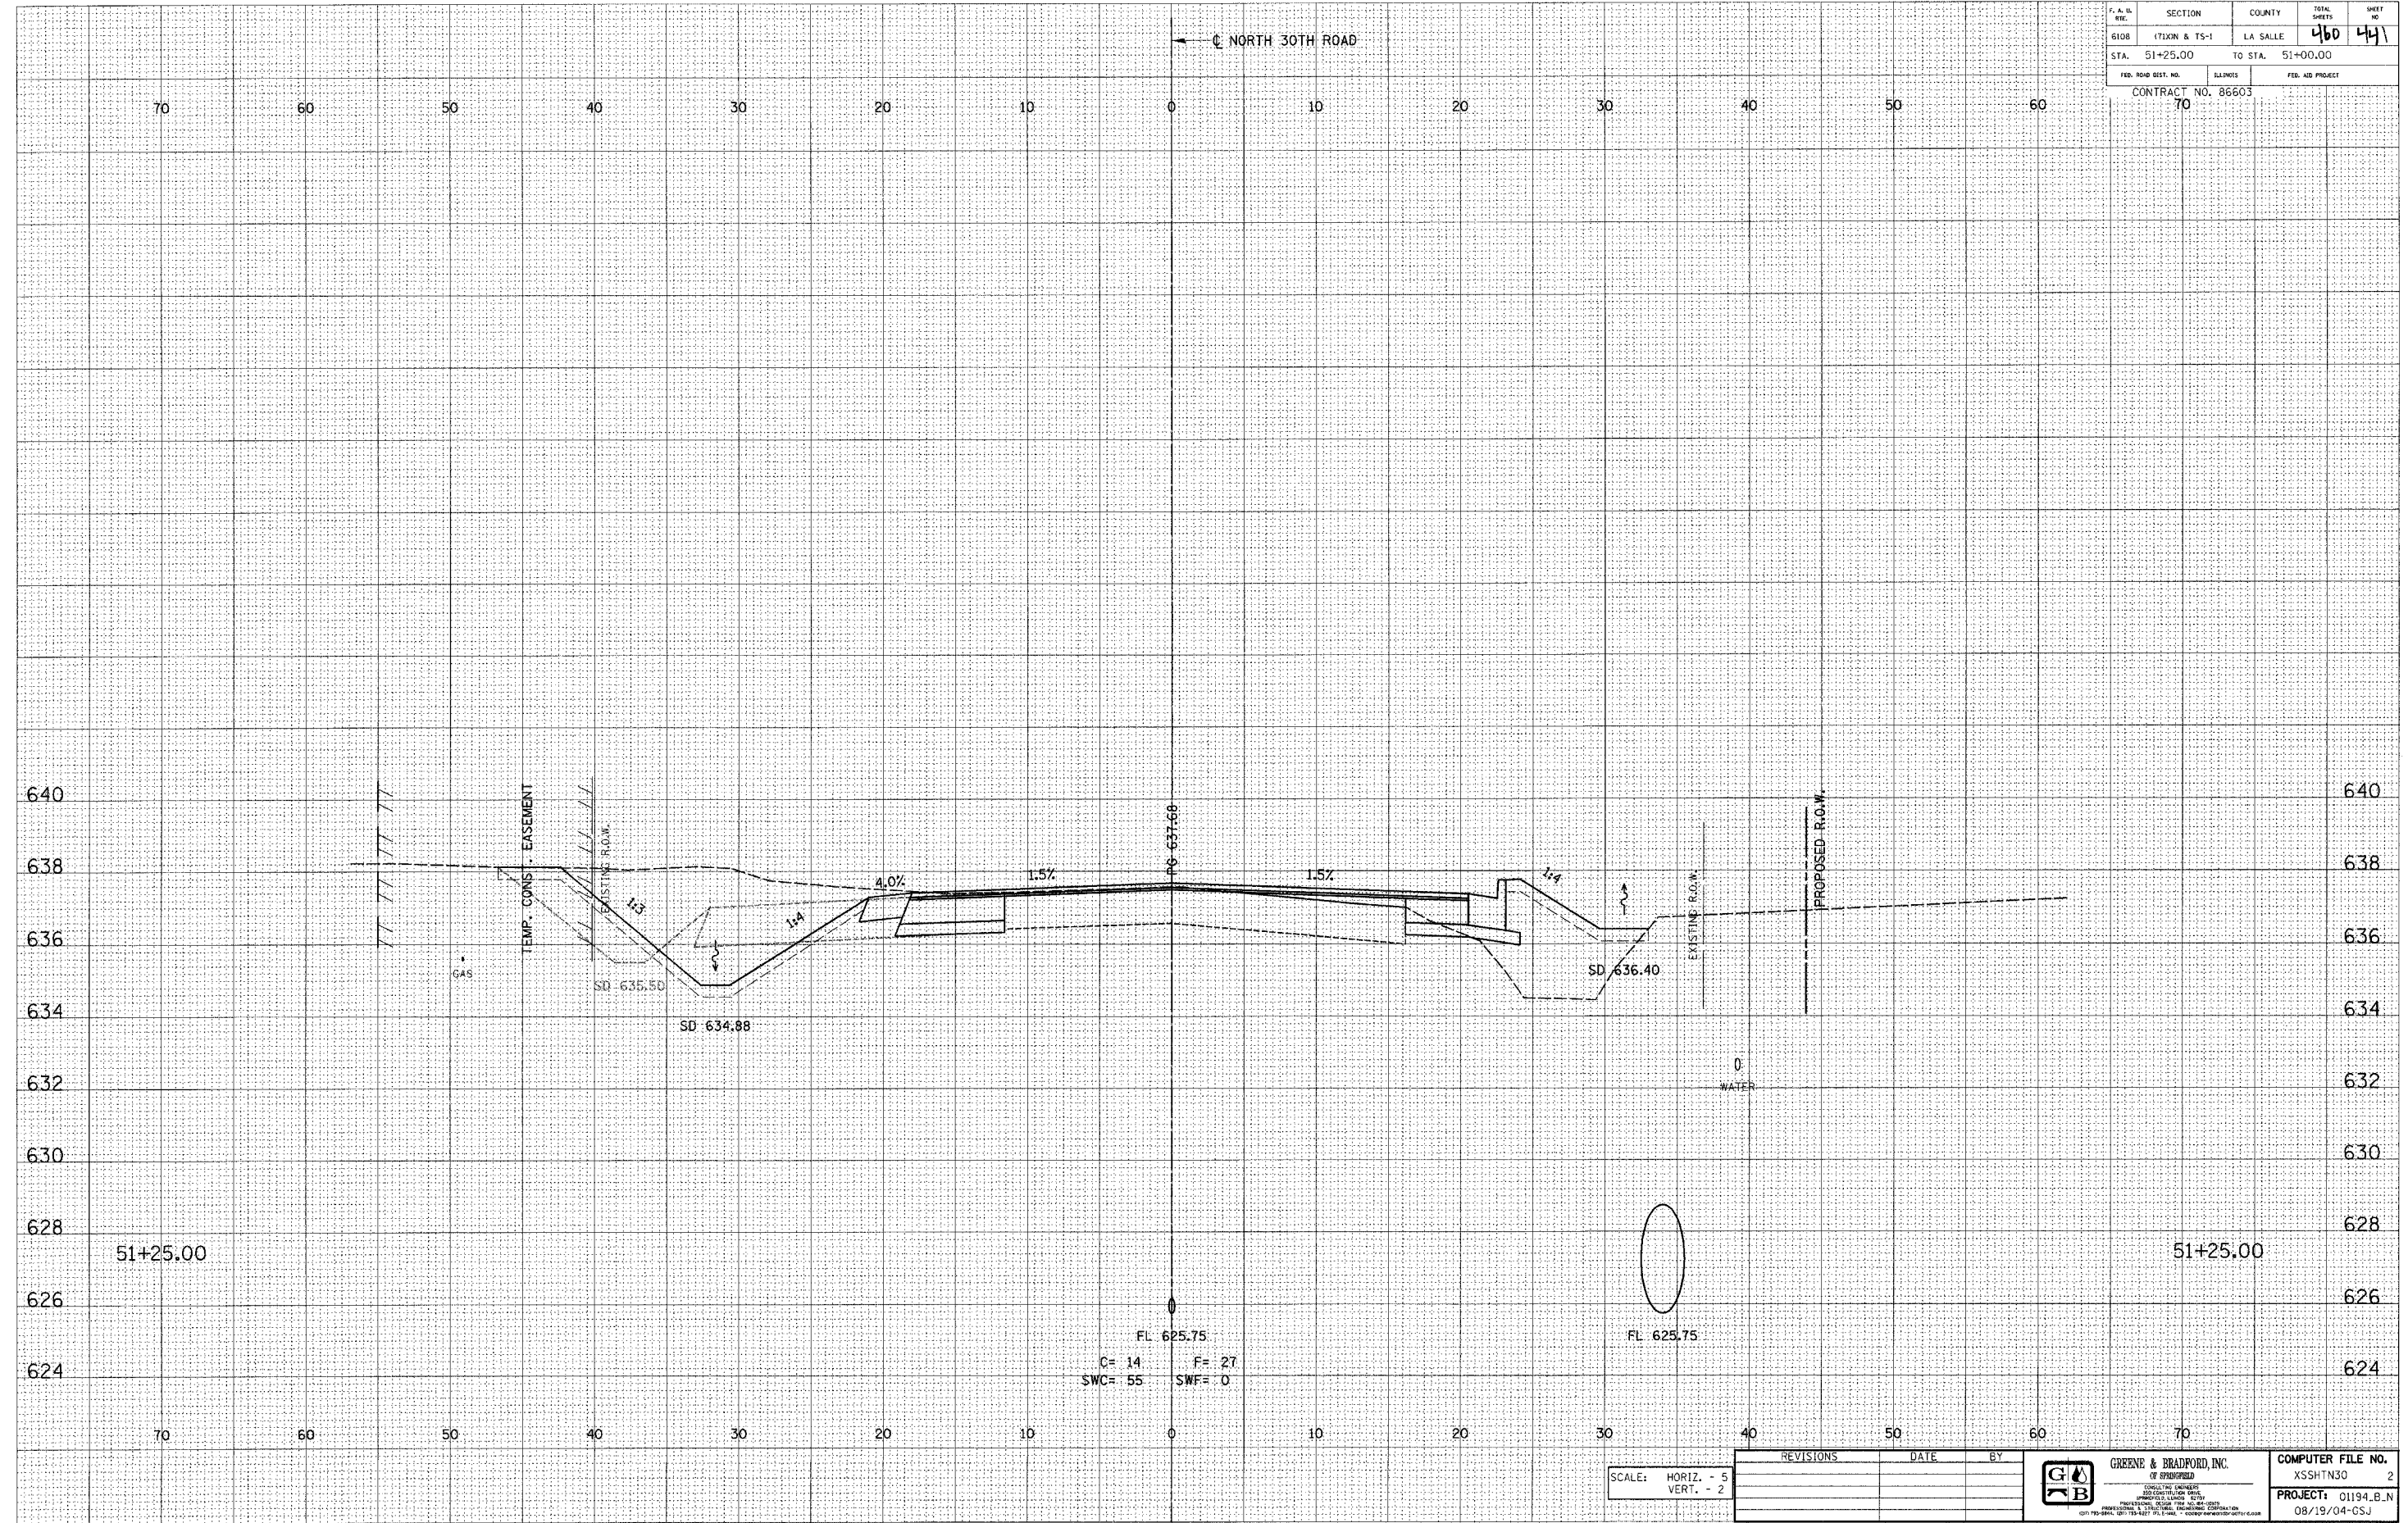

E-XSEC 14 8/25/98

SCALE: HORIZ. - 5  
VERT. - 2

REVISIONS	DATE	BY



COMPUTER FILE NO.	XSSHTN30	2
PROJECT:	01194_B.N	
	08/19/04-GSJ	

NORTH 30TH ROAD - LA SALLE CO.