

DESIGN		
INT.	DATE	REASON


BY	DATE

PLOTS & CHECKS			
INT.	DATE	NO.	REASON

BY	DATE

CHECKS		
INT.	DATE	REASON

F. & B. NO.	SECTION	COUNTY	TOTAL SHEETS	SHEET NO.
6108	TRIXIN & TS-1	LA SALLE	460	454
STA. 53+75.00		TO STA. 51+00.00		
FED. ROAD DIST. NO.		ILLINOIS	FED. AID PROJECT	
CONTRACT NO. 86603			70	

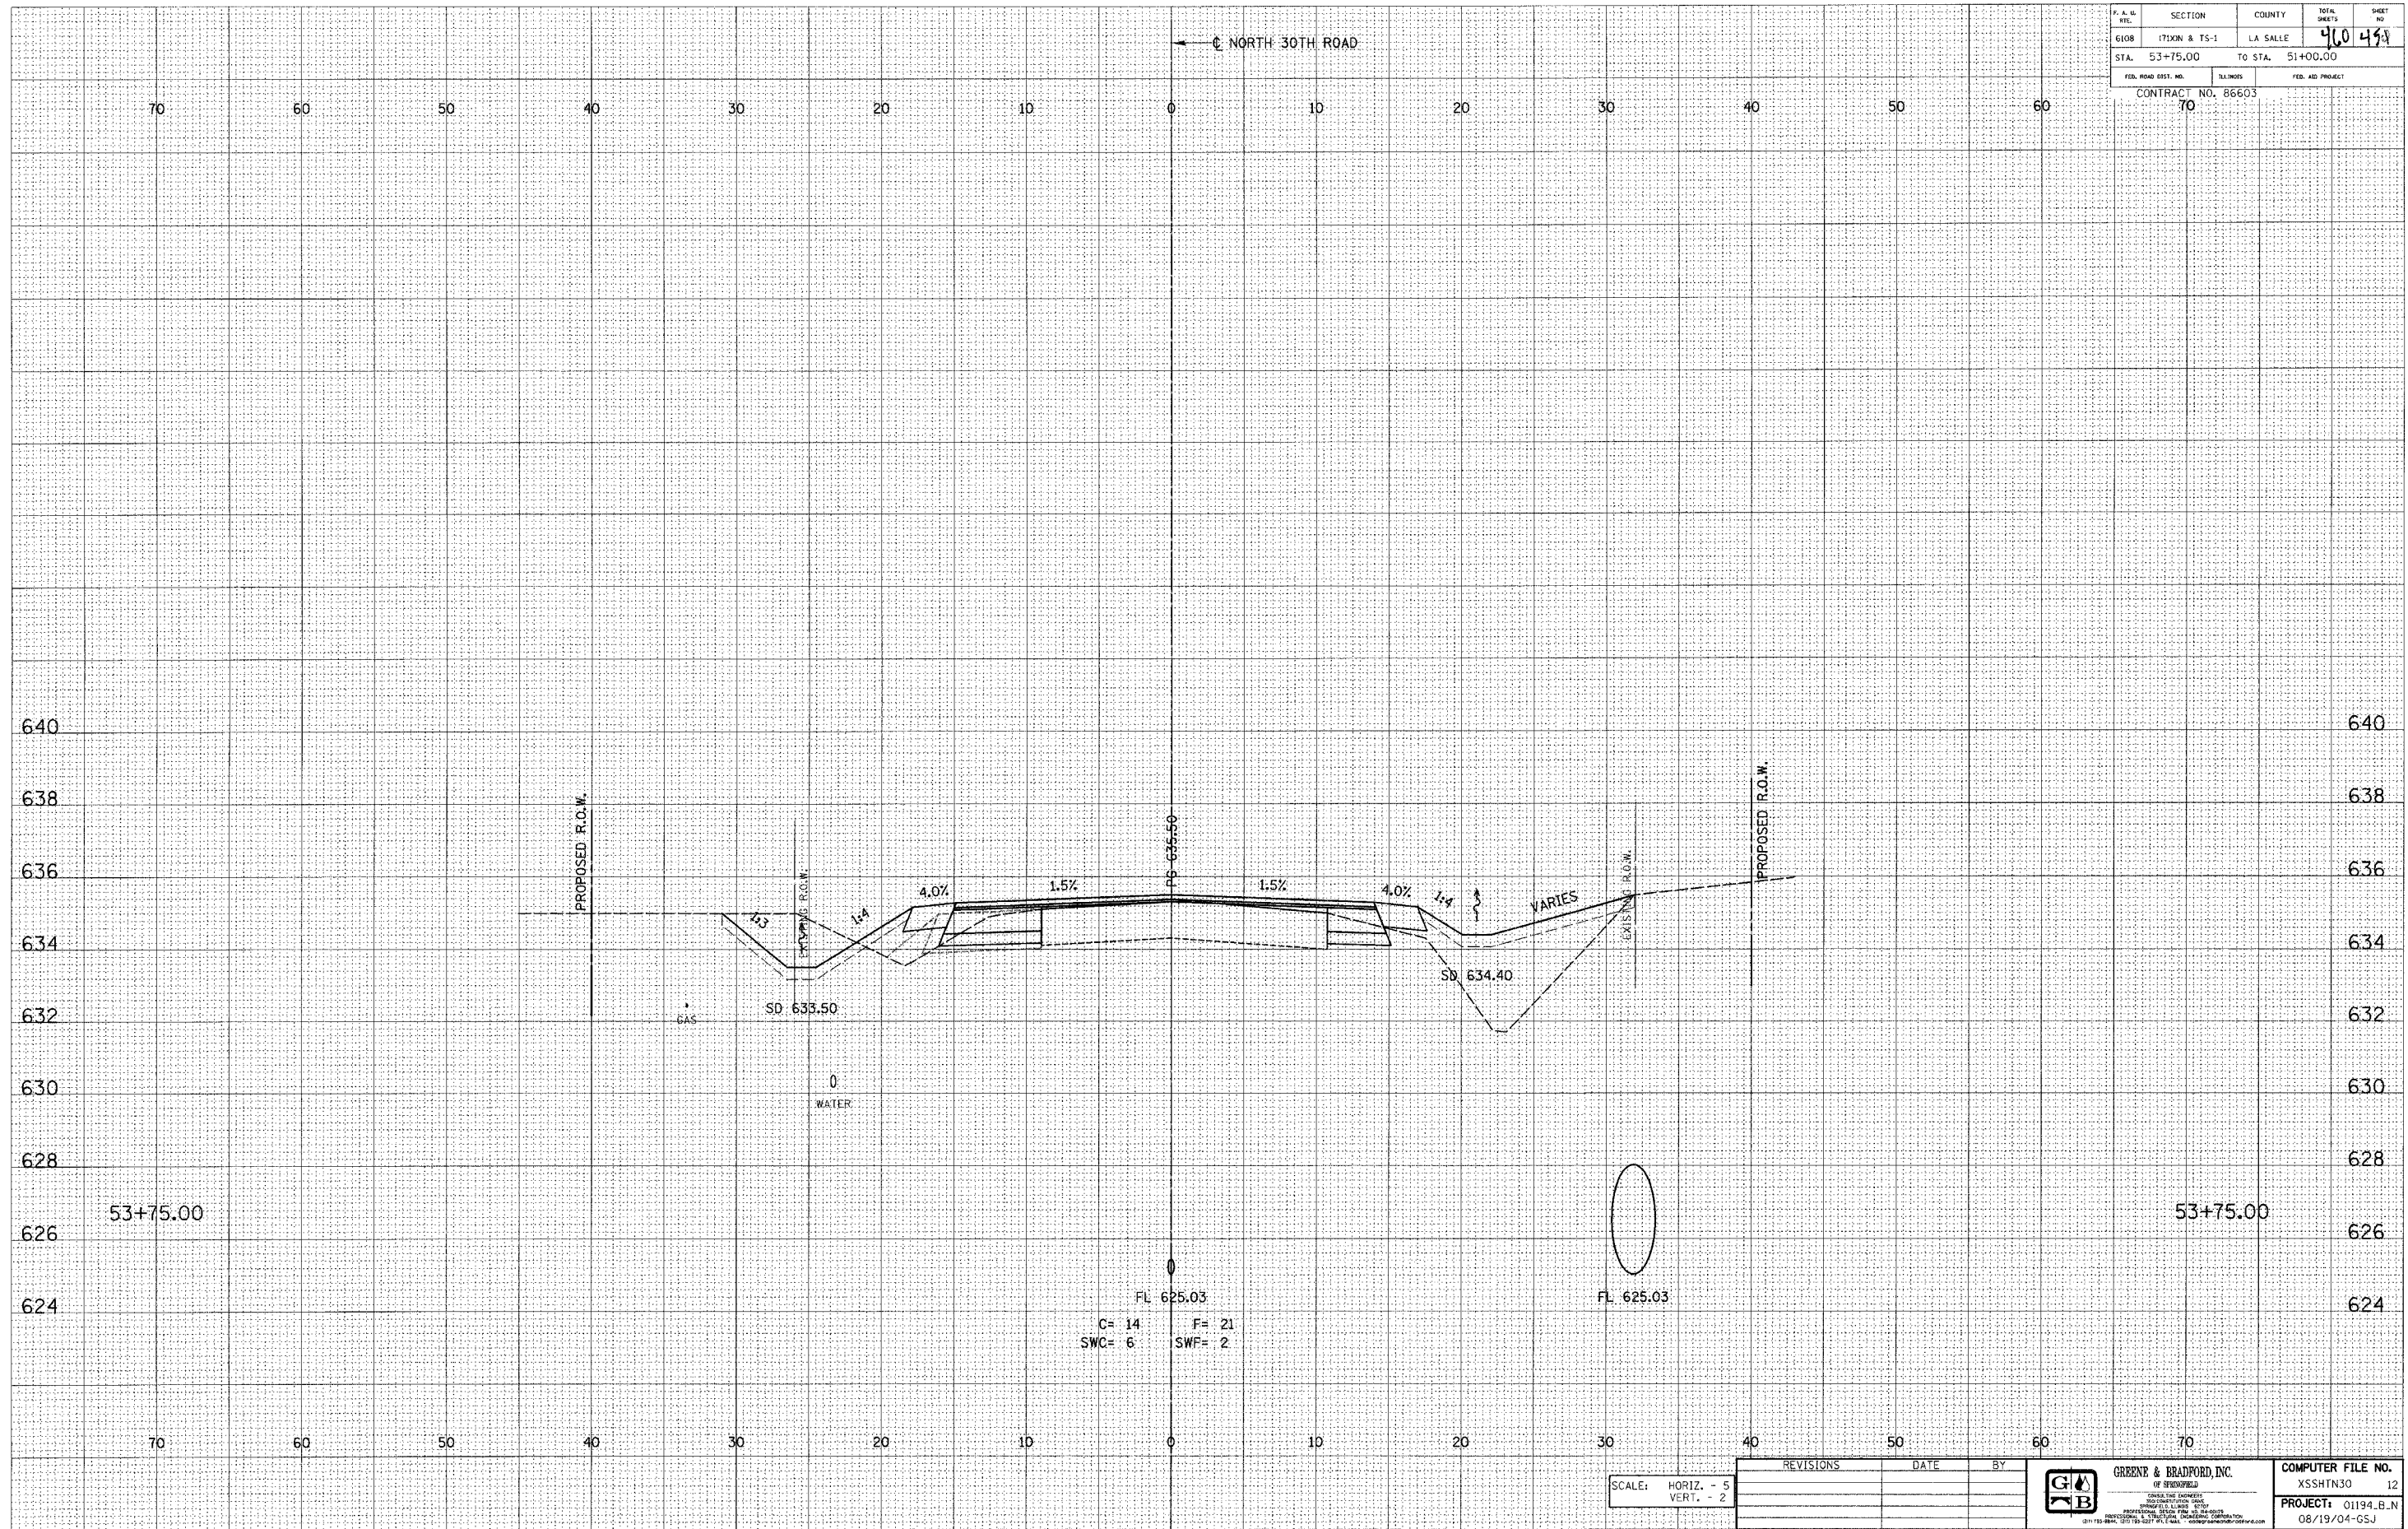

E-XSEC 1:1 8/25/98

SCALE: HORIZ. - 5
VERT. - 2

REVISIONS	DATE	BY



COMPUTER FILE NO. XSSHTN30 12
PROJECT: 01194-B-N
08/19/04-GSJ