

DESIGN		
INT.	DATE	REASON


BY	DATE

PLOTS & CHECKS			
INT.	DATE	NO.	REASON

BY	DATE

CHECKS		
INT.	DATE	REASON

F. & L. NO.	SECTION	COUNTY	TOTAL SHEETS	SHEET NO.
6108	(7)IXIN & TS-1	LA SALLE	460	458
STA. 56+75.00	TO STA. 57+25.00			
FED. ROAD DIST. NO.	ILLINOIS	FED. AID PROJECT		
	70			
CONTRACT NO. 86603				

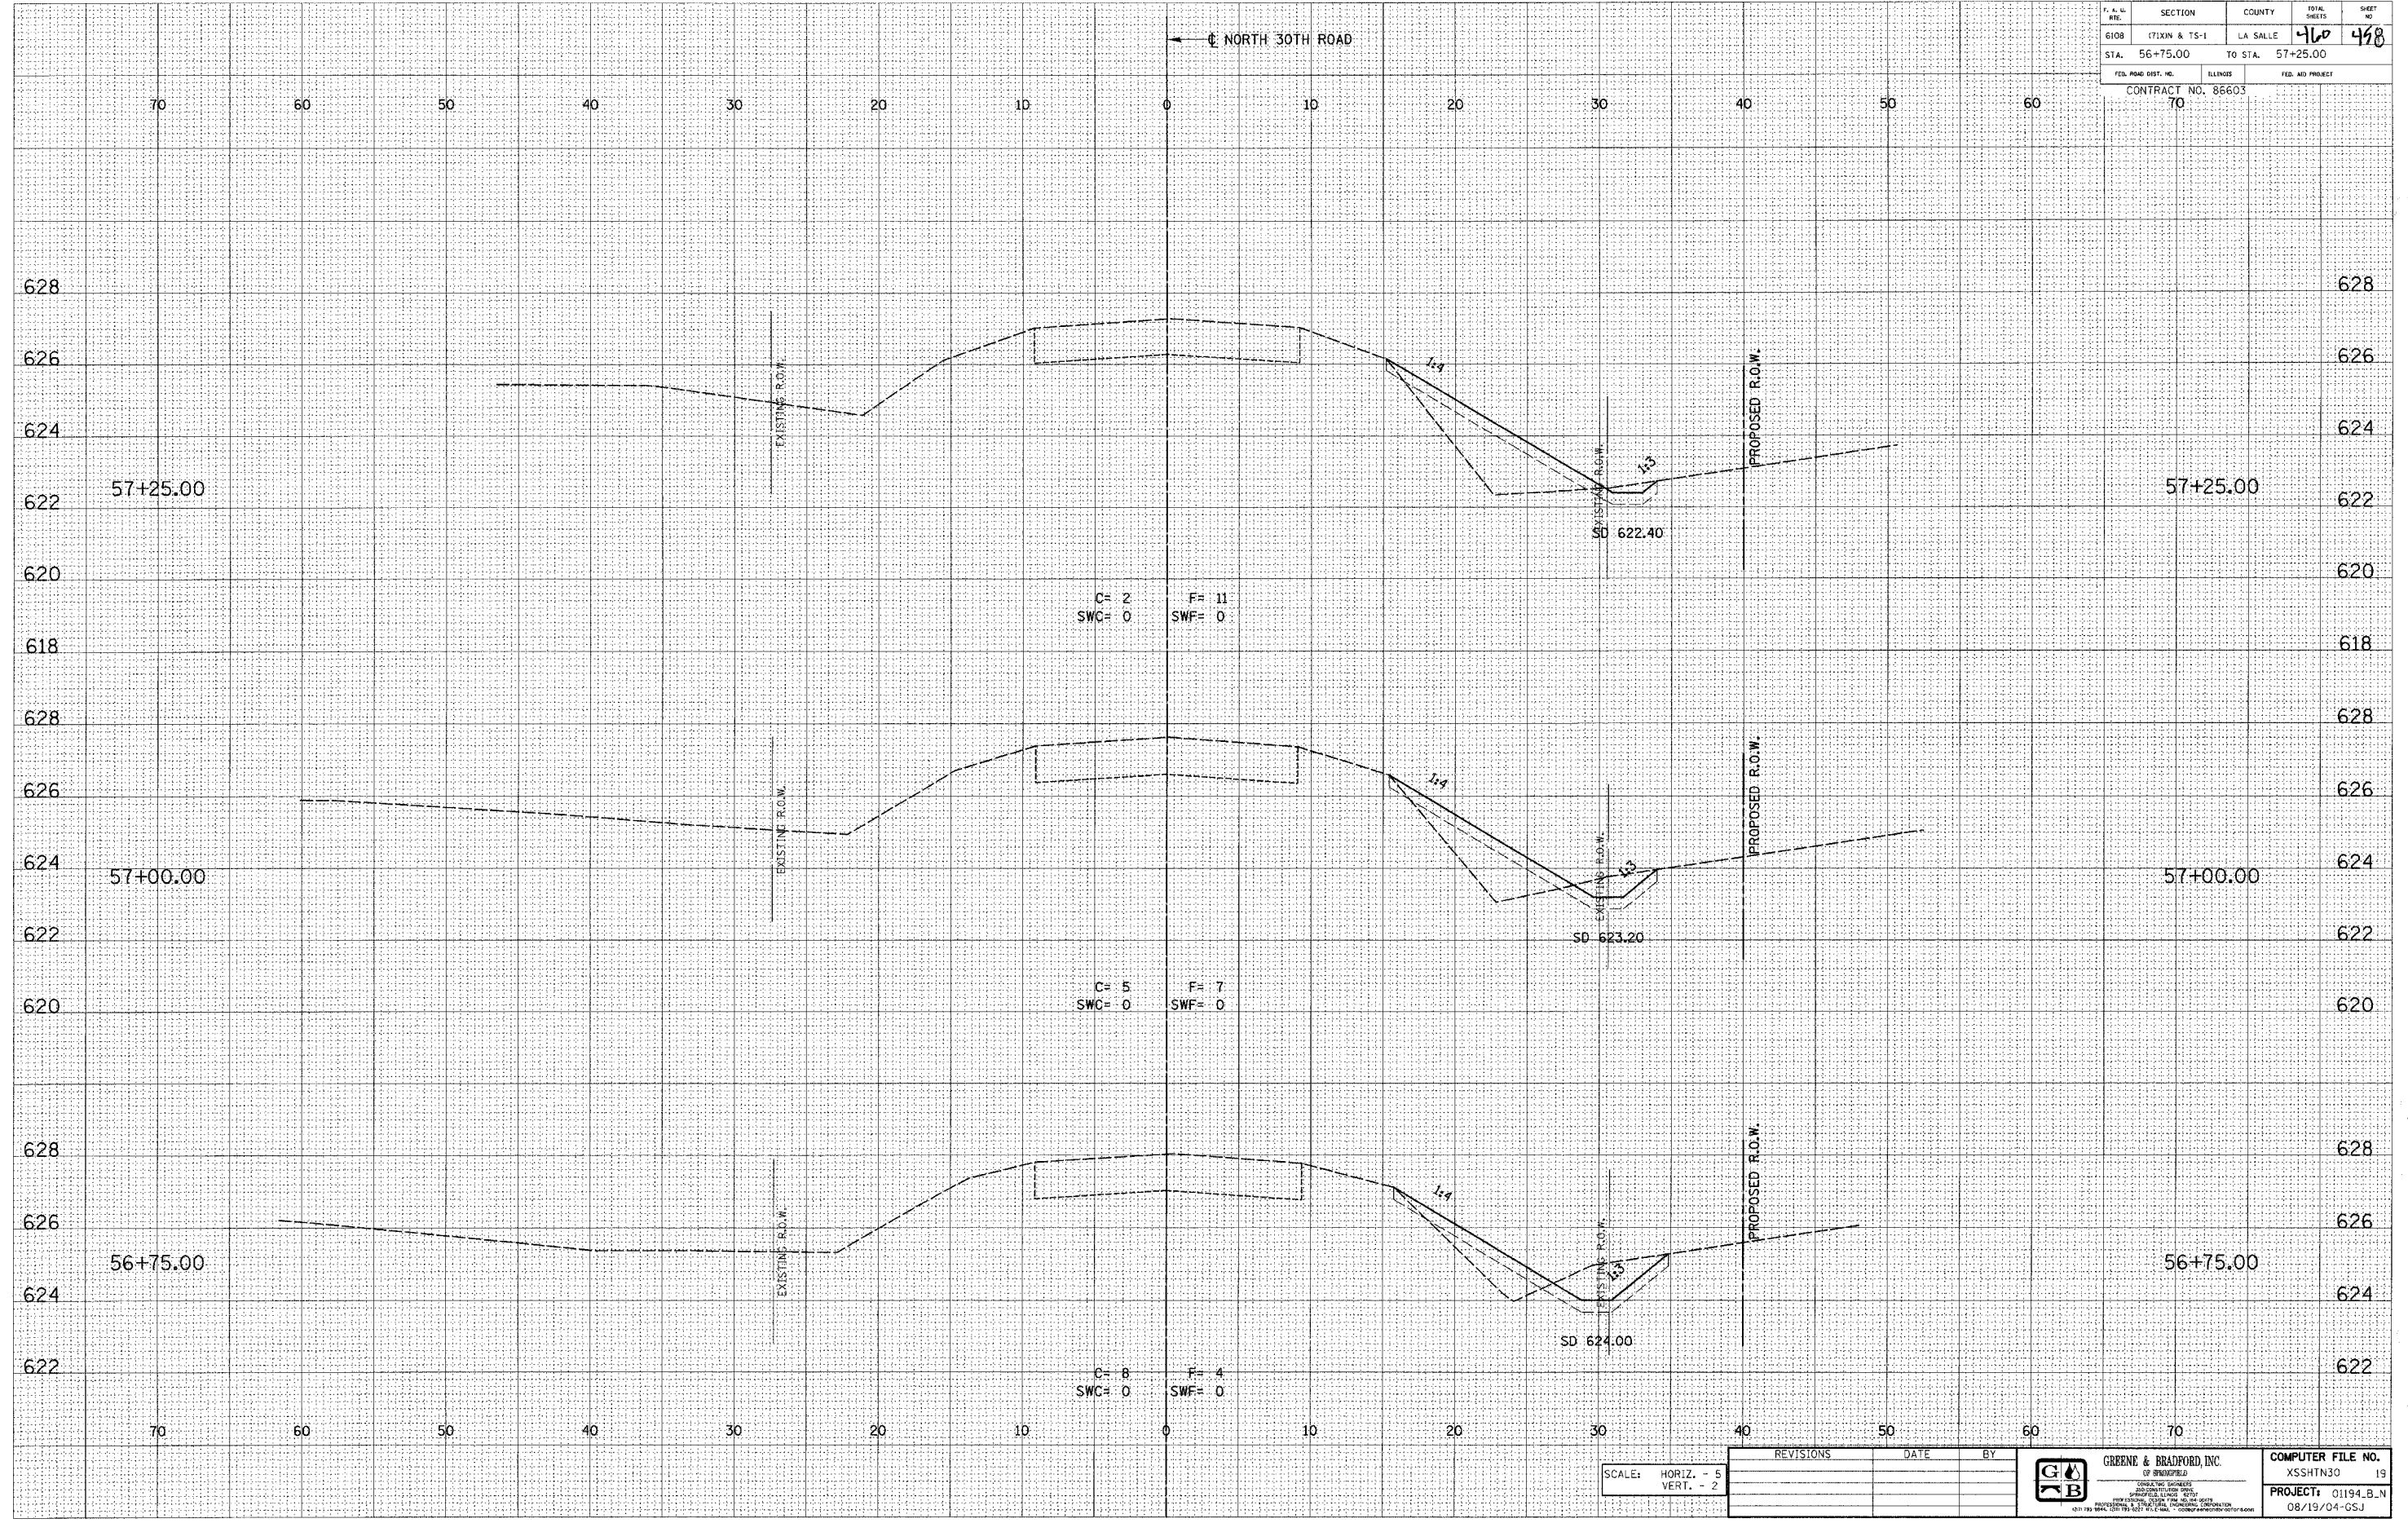

E-XSEC 1:1 8/25/98

SCALE: HORIZ. - 5  
VERT. - 2

REVISIONS	DATE	BY

**GREENE & BRADFORD, INC.**  
 OF BRIDGEVILLE  
 CONSULTING ENGINEERS  
 1011 783 8844 (301) 783-8844  
 PROJECT: 01194.B.N  
 08/19/04-GSJ

NORTH 30TH ROAD - LA SALLE CO.