



SECTION	COUNTY	TOTAL SHEETS	SHEET NO.
99-00352-00-BT	CHAMPAIGN	38	4
STA.	TO STA.		
F.H.W.A. REG.	ILLINOIS	PROJECT	TE-0005(76)

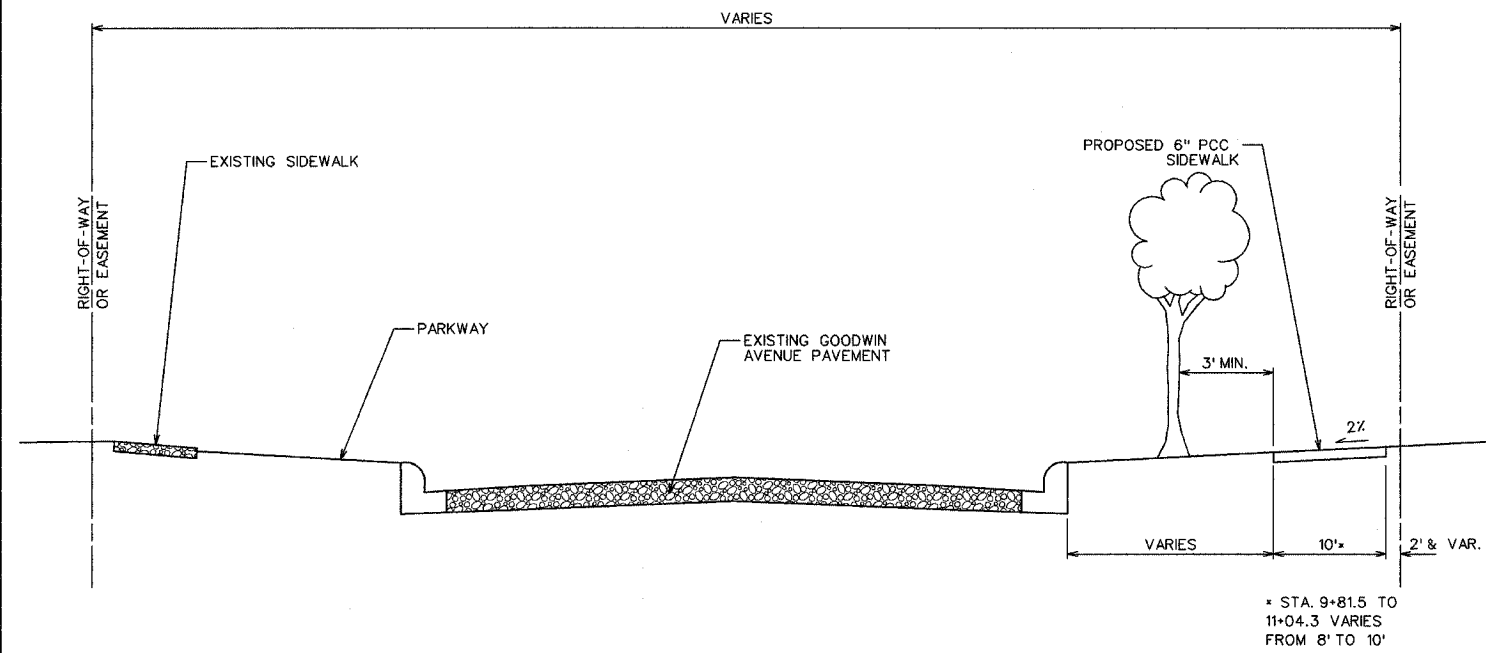

PROPOSED TYPICAL SECTION FOR BICYCLE PATH


STA. 9+80 ~ 17+05
(SPRINGFIELD AVE. TO MAIN ST.)

* STA. 9+81.5 TO 11+04.3 VARIES FROM 8' TO 10'

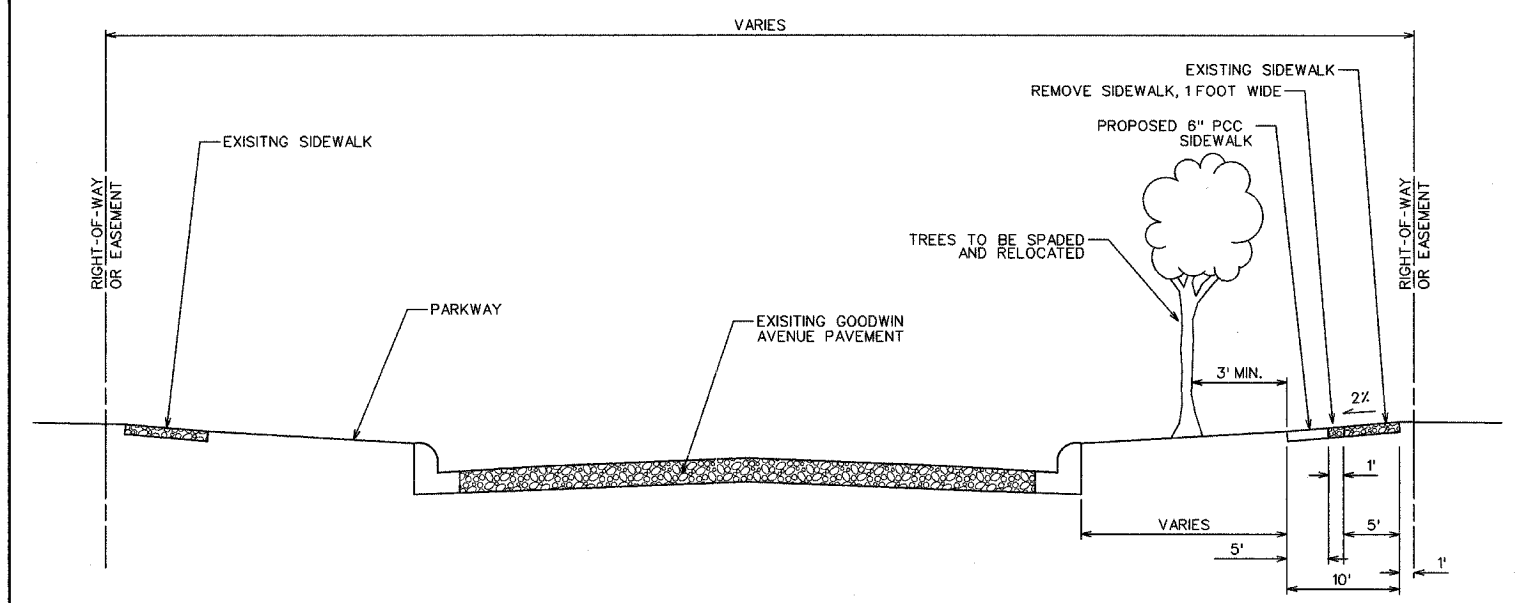


PROPOSED TYPICAL SECTION FOR BICYCLE PATH

STA. 17+05 ~ 19+76
(MAIN ST. TO CLARK ST.)

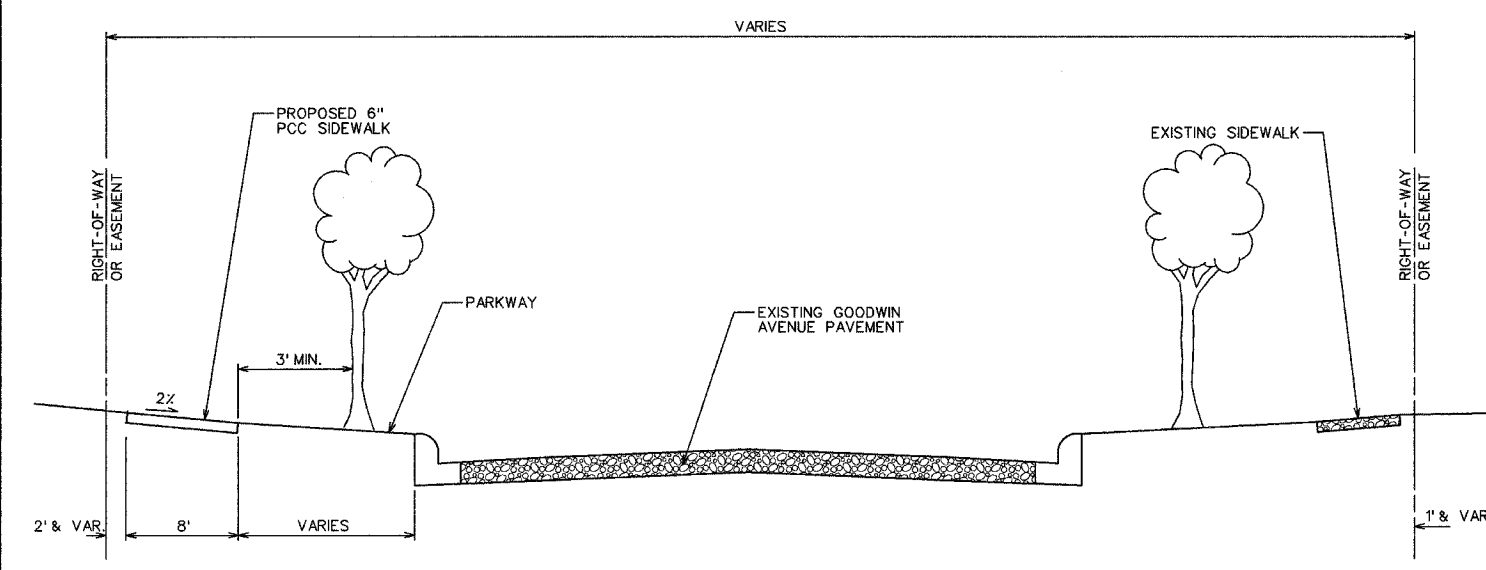

PROPOSED TYPICAL SECTION FOR BICYCLE PATH

STA. 24+92 ~ 53+79 (UNIVERSITY AVE. TO ELLIS DR.)

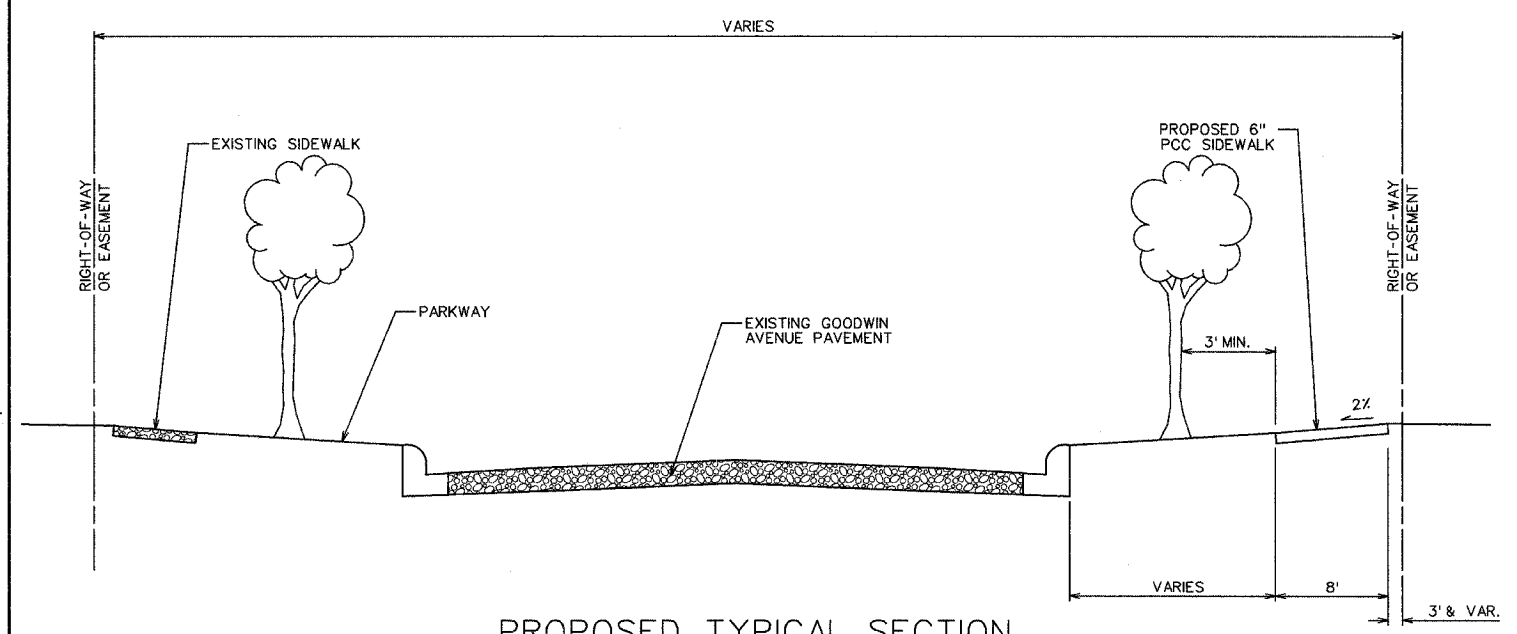

PROPOSED TYPICAL SECTION FOR BICYCLE PATH

STA. 53+33 ~ 53+79 (@ ELLIS ST.)
STA. 61+61 ~ 65+79 (BEARDSLEY AVE. TO BRADLEY AVE.)