



SECTION	COUNTY	TOTAL SHEETS	SHEET NO.
99-00352-00-BT	CHAMPAIGN	38	7
STA.	TO STA.	F.H.W.A. REG.	LLINGS PROJECT
			TE-0005(76)

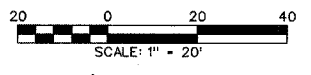


PLAN	SURVEYED	DATE
	PLOTTED	
	NOTE BOOK	
	ALIGNMENT CHECKED	
	BY: [Signature]	
	RT. OF WAY CHECKED	
	NO.	

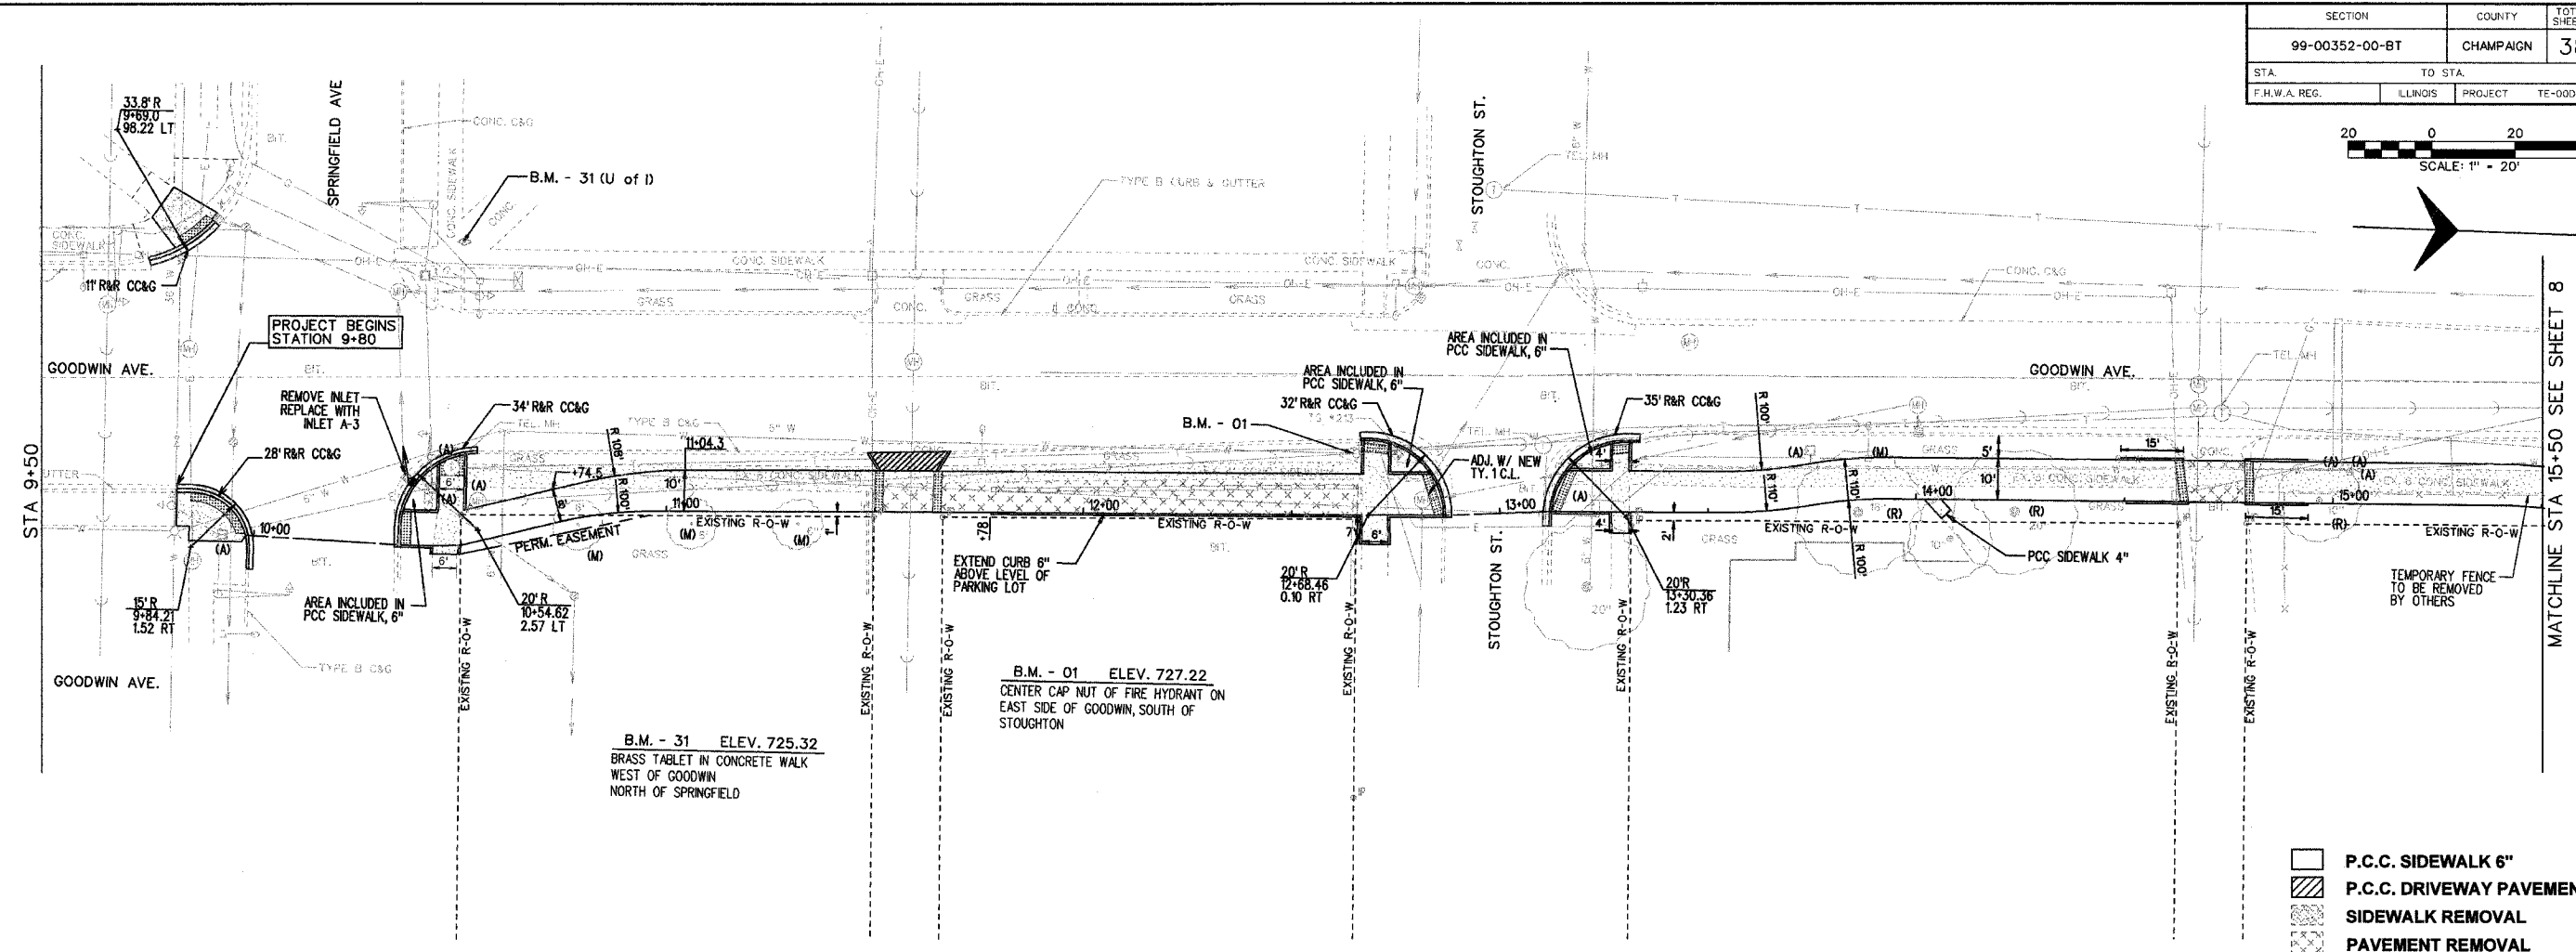

- P.C.C. SIDEWALK 6"
- P.C.C. DRIVEWAY PAVEMENT
- SIDEWALK REMOVAL
- PAVEMENT REMOVAL
- REMOVE TEMP. DRIVEWAY PAVT

PROFILE	SURVEYED	DATE
	PLOTTED	
	GRADES CHECKED	
	BY: [Signature]	
	STRUCTURE NOTAINS CHKD	
	NO.	

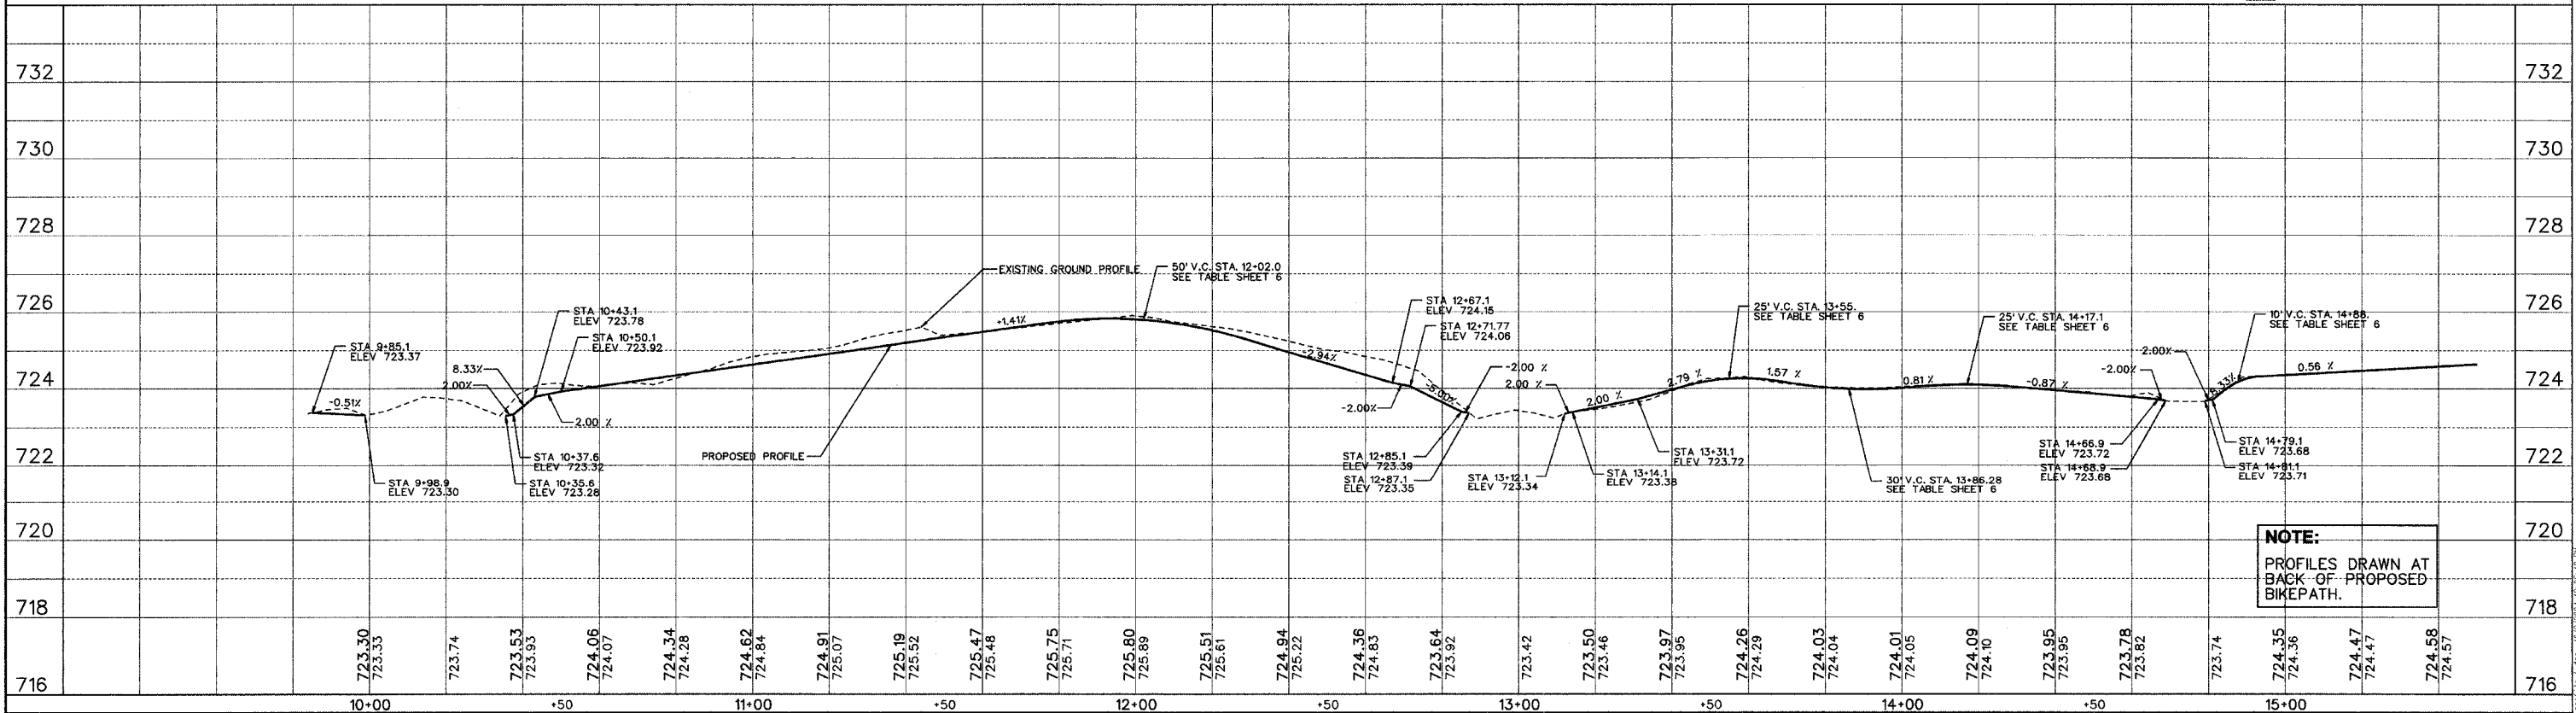

NOTE:
PROFILES DRAWN AT
BACK OF PROPOSED
BIKEPATH.