


SECTION	COUNTY	TOTAL SHEETS	SHEET NO.
99-00352-00-BT	CHAMPAIGN	38	33
STA.	TO STA.		
F.H.W.A. REG.	ILLINOIS	PROJECT TE-00D5(76)	

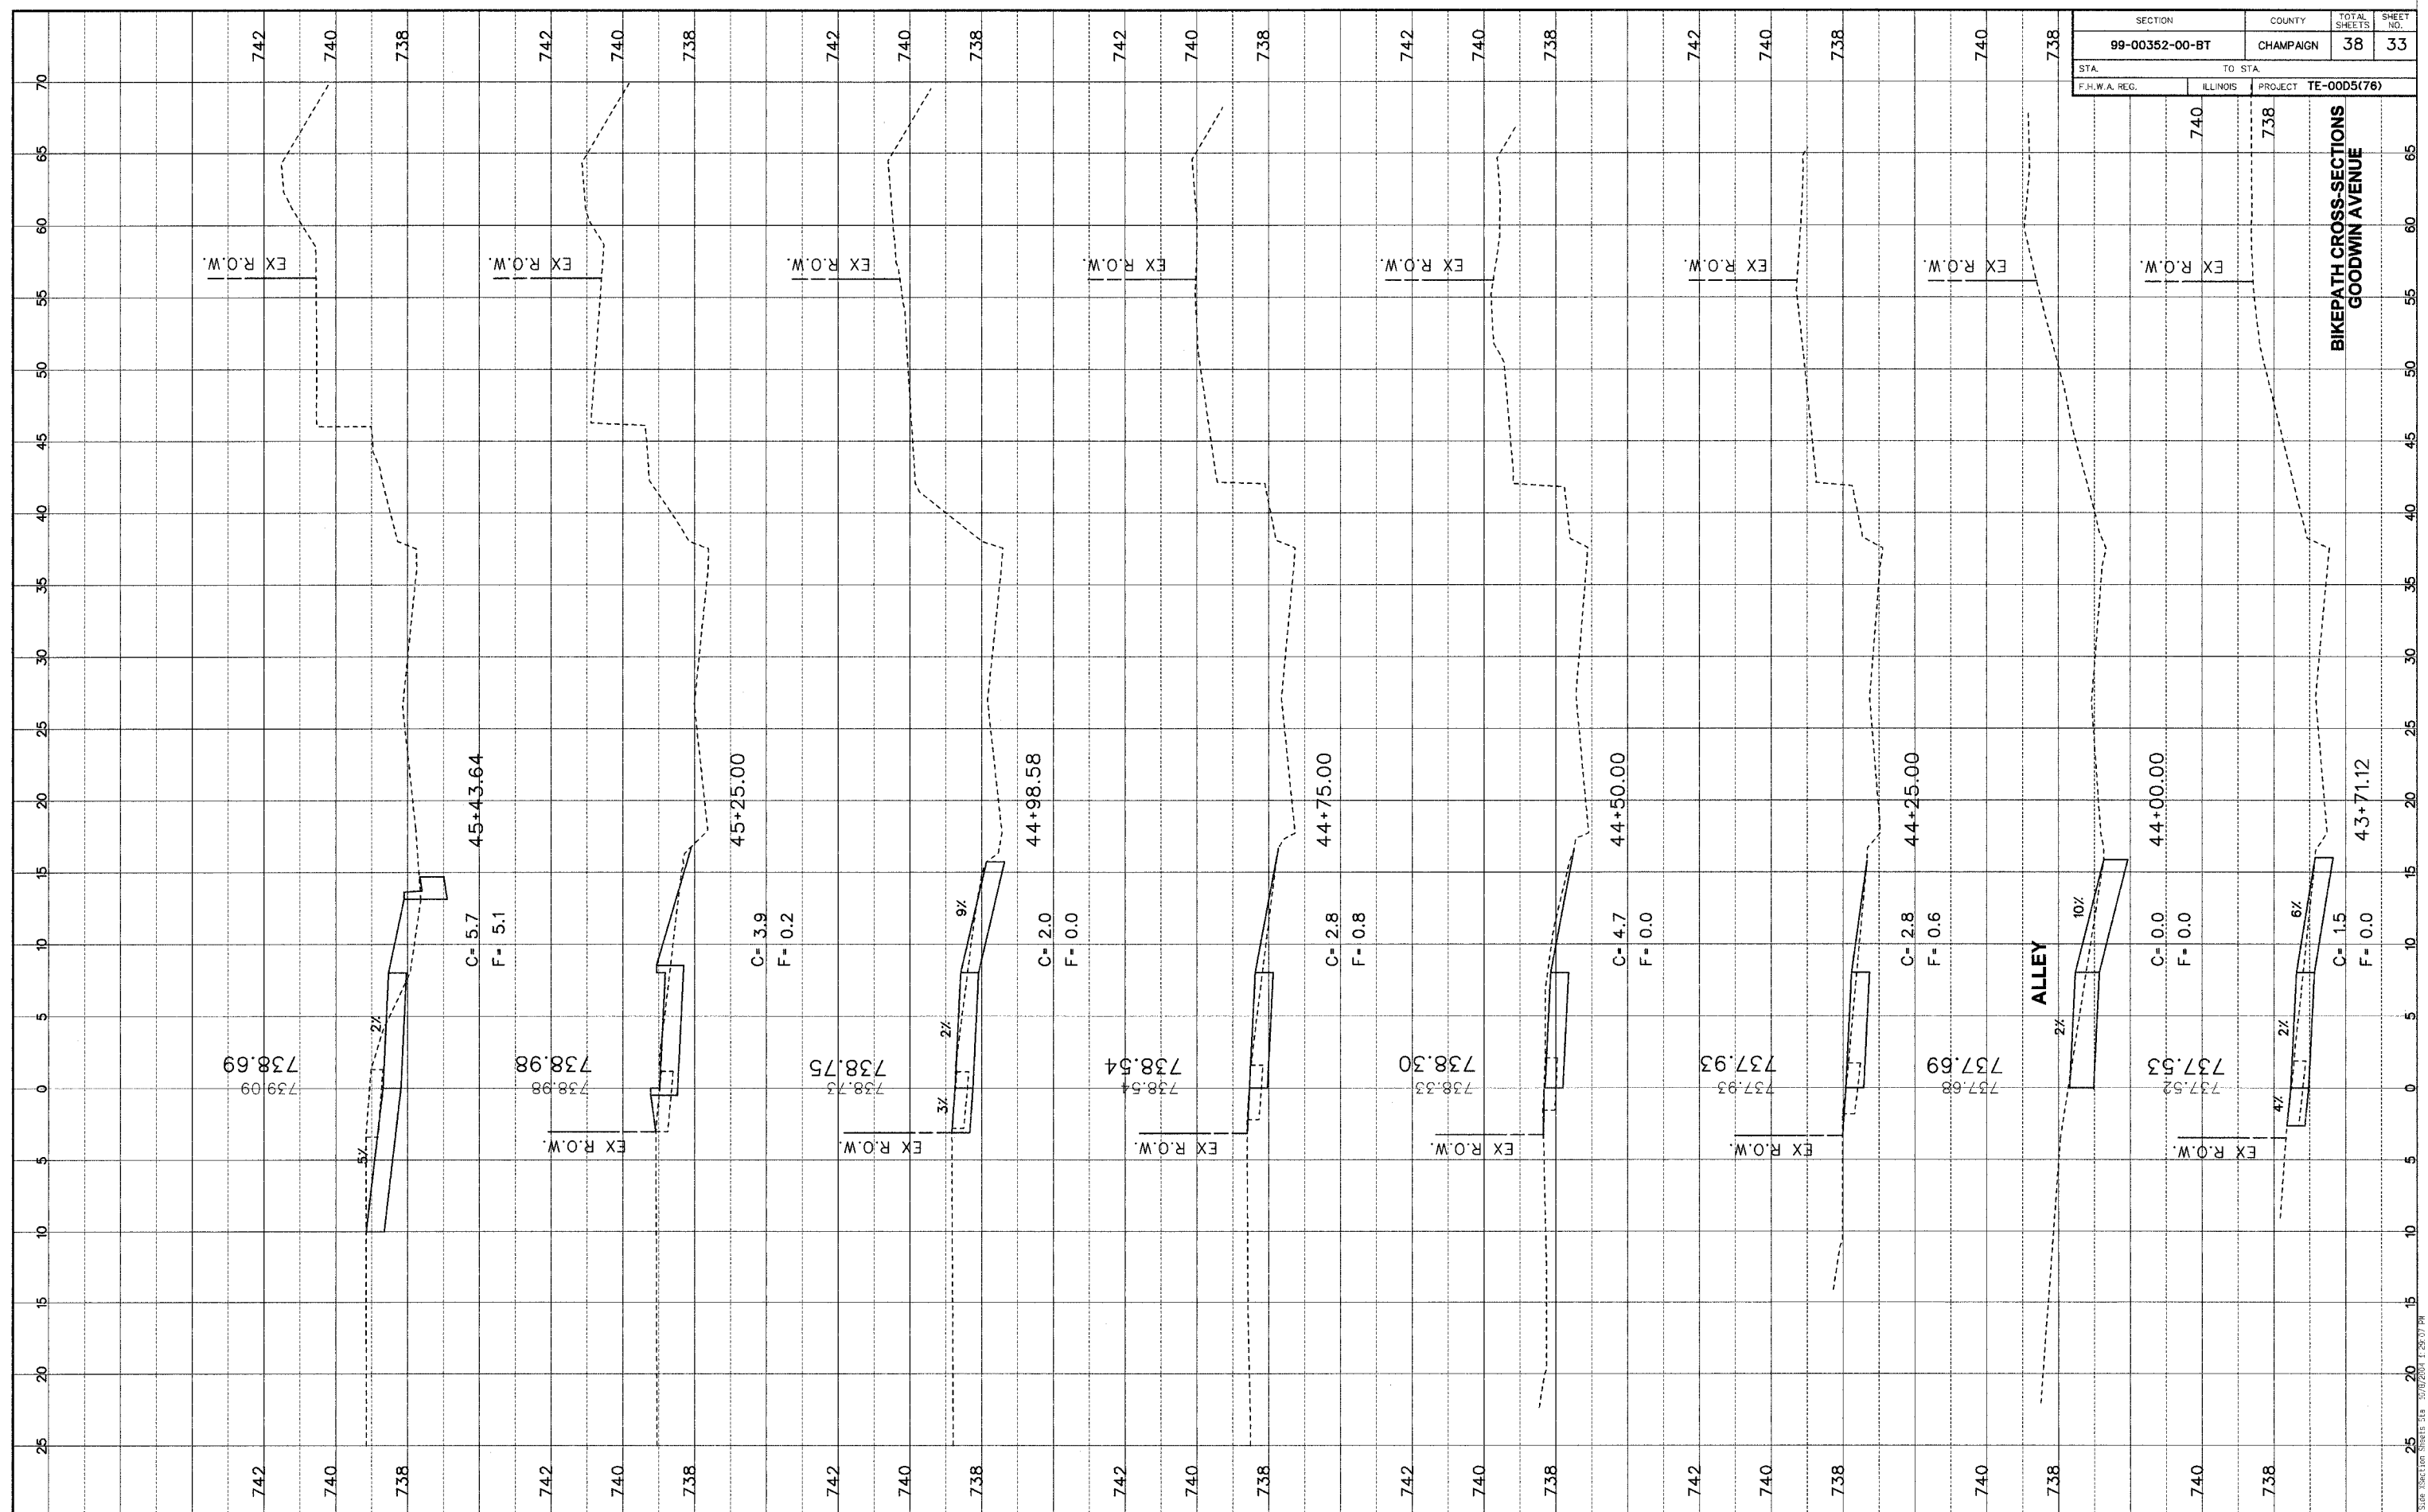

DATE PLOT: 08/07/2007 1:25:07 PM