


SECTION	COUNTY	TOTAL SHEETS	SHEET NO.
99-00352-00-BT	CHAMPAIGN	38	38
STA.	TO STA.		
F.H.W.A. REG.	ILLINOIS	PROJECT TE-00D5(76)	

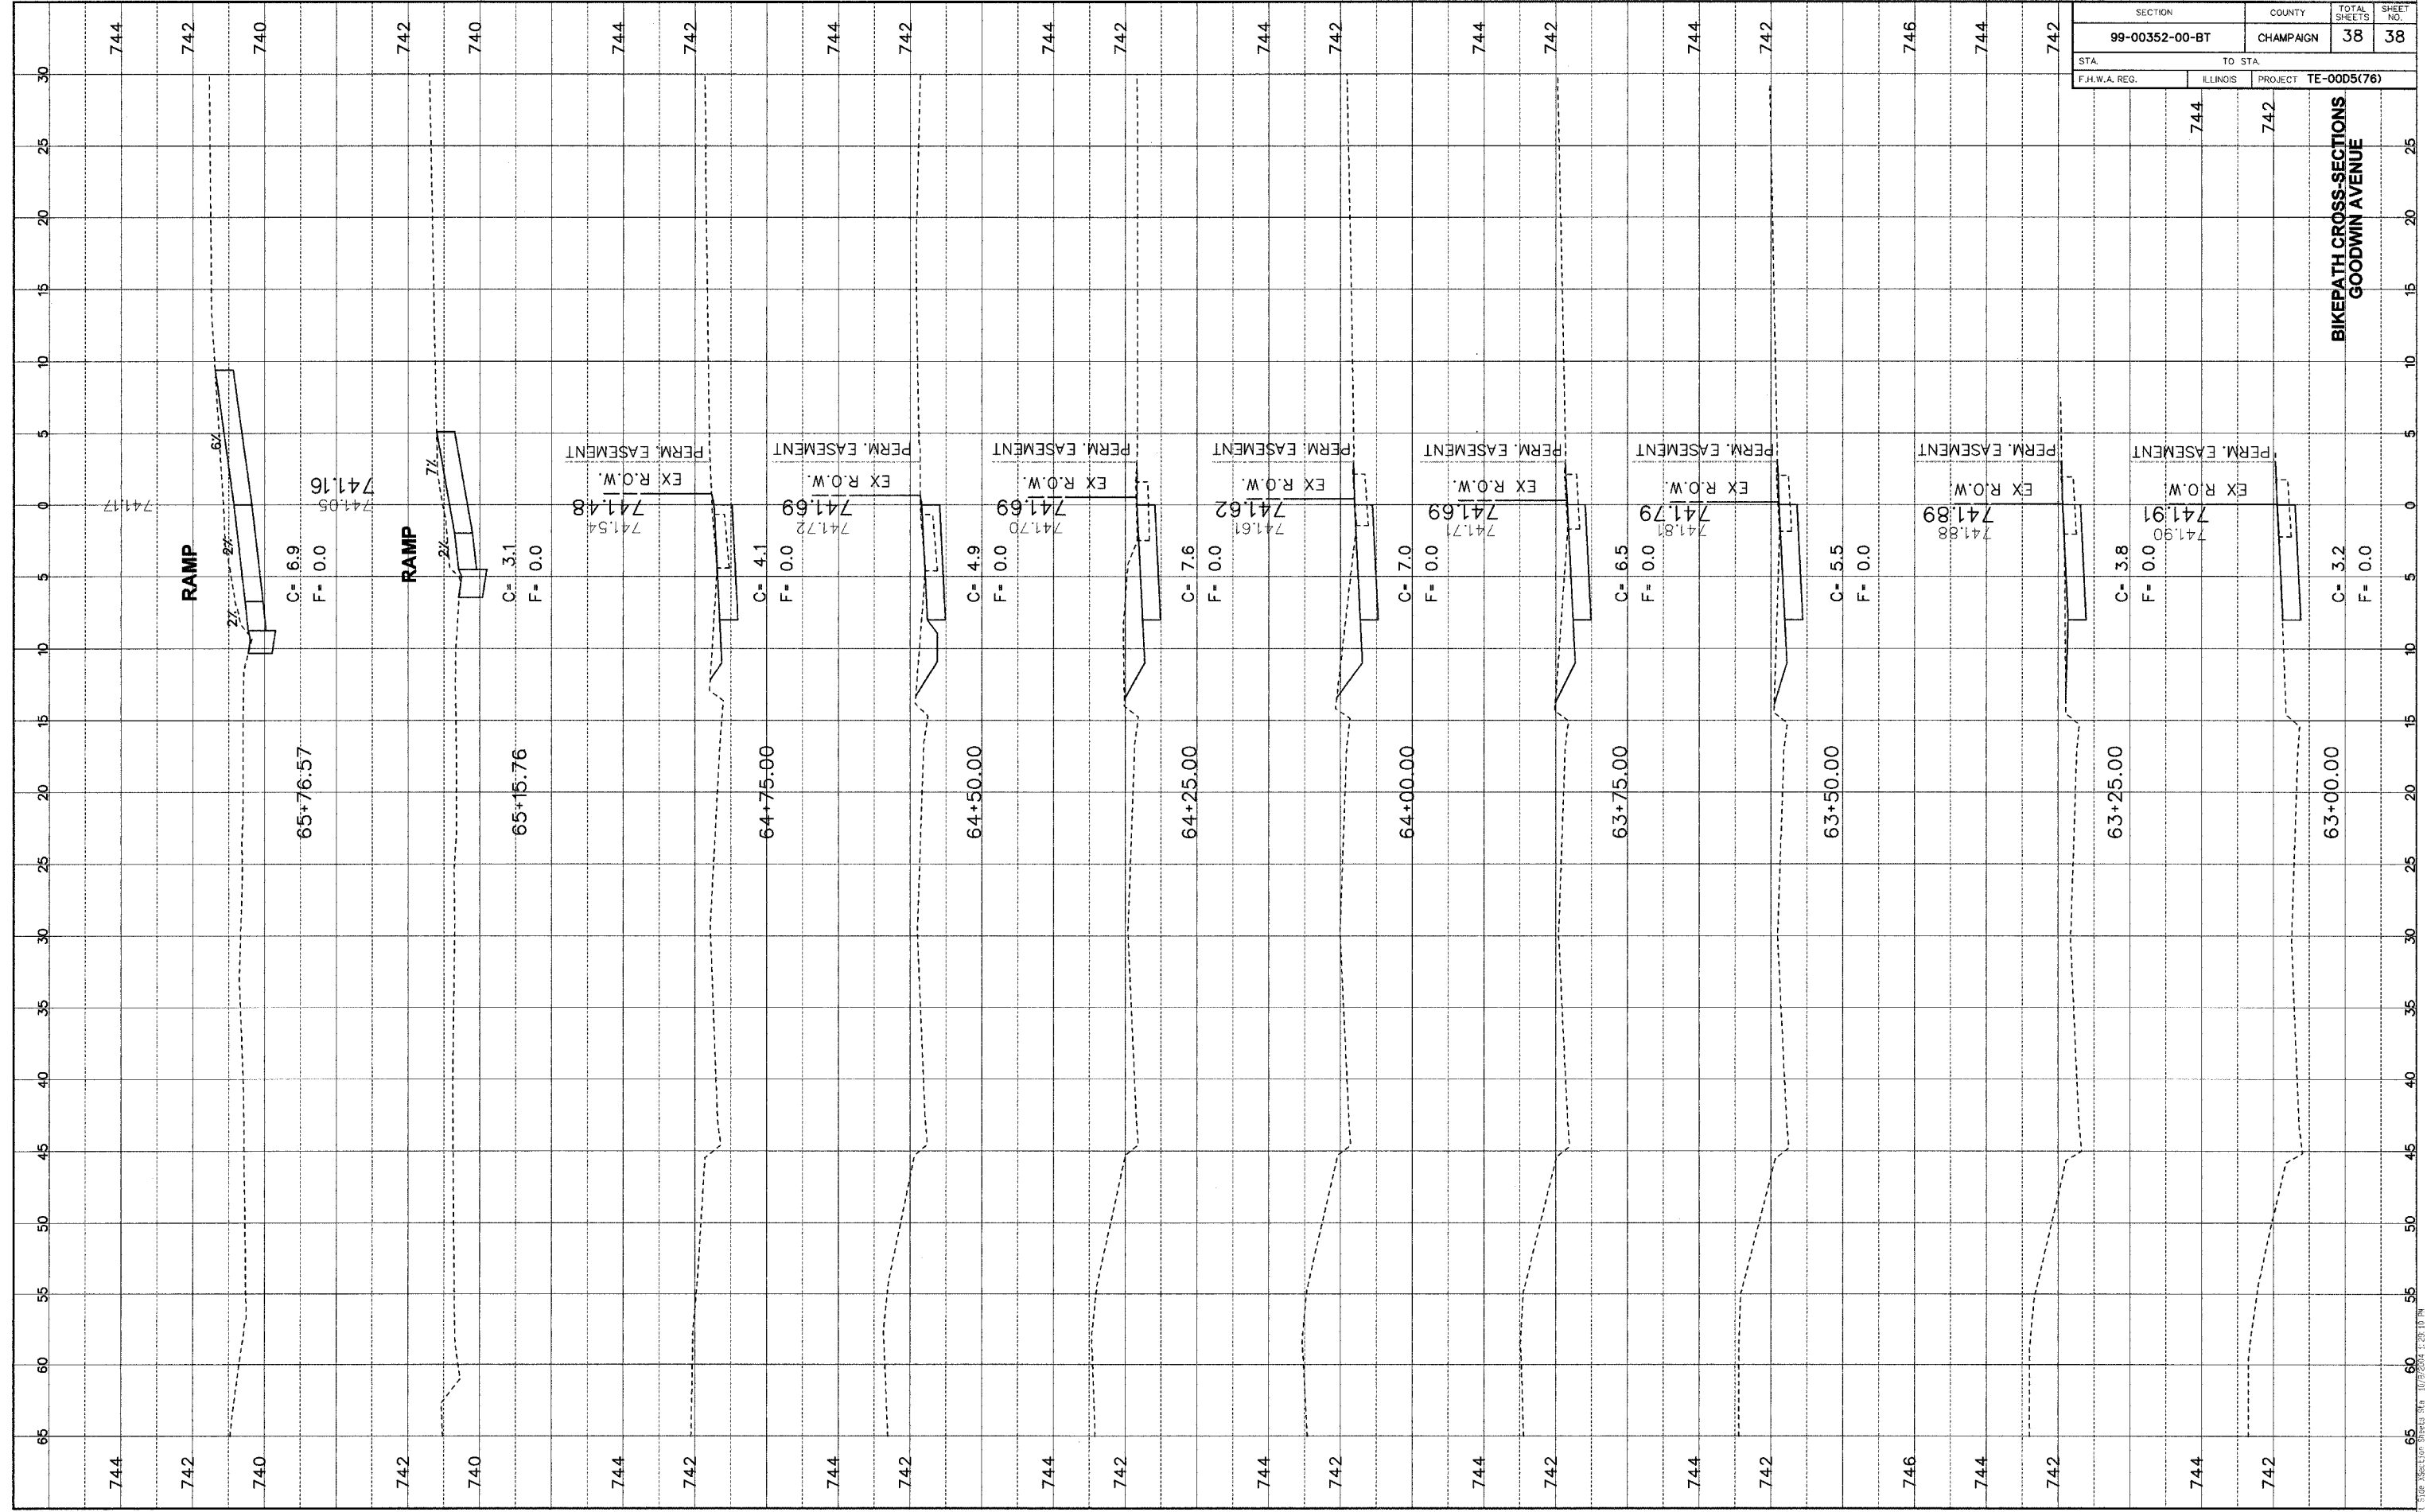

BIKEPATH CROSS-SECTIONS
GOODWIN AVENUE

DATE PLOTTED: 10/27/2009 1:28:18 PM