
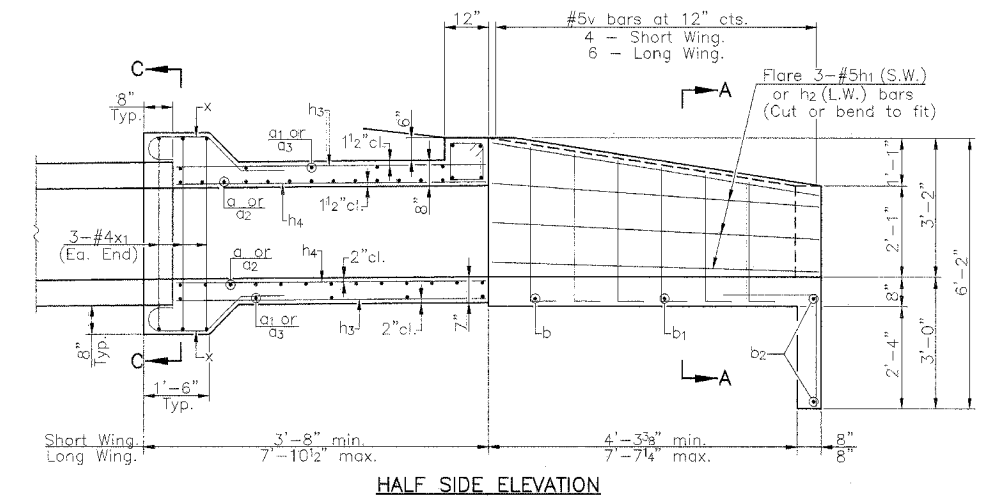
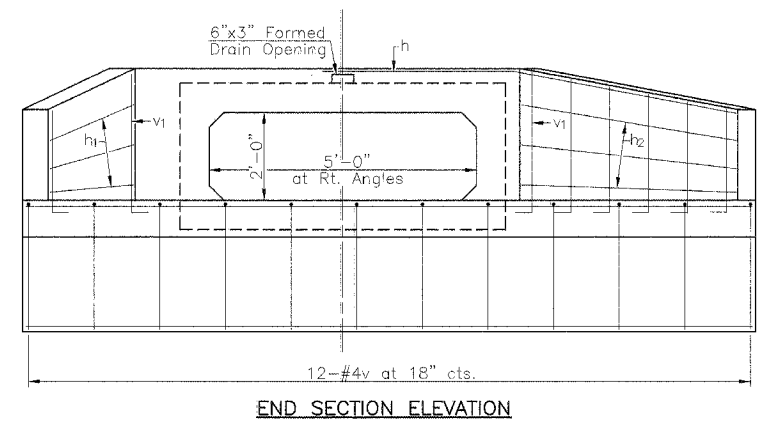
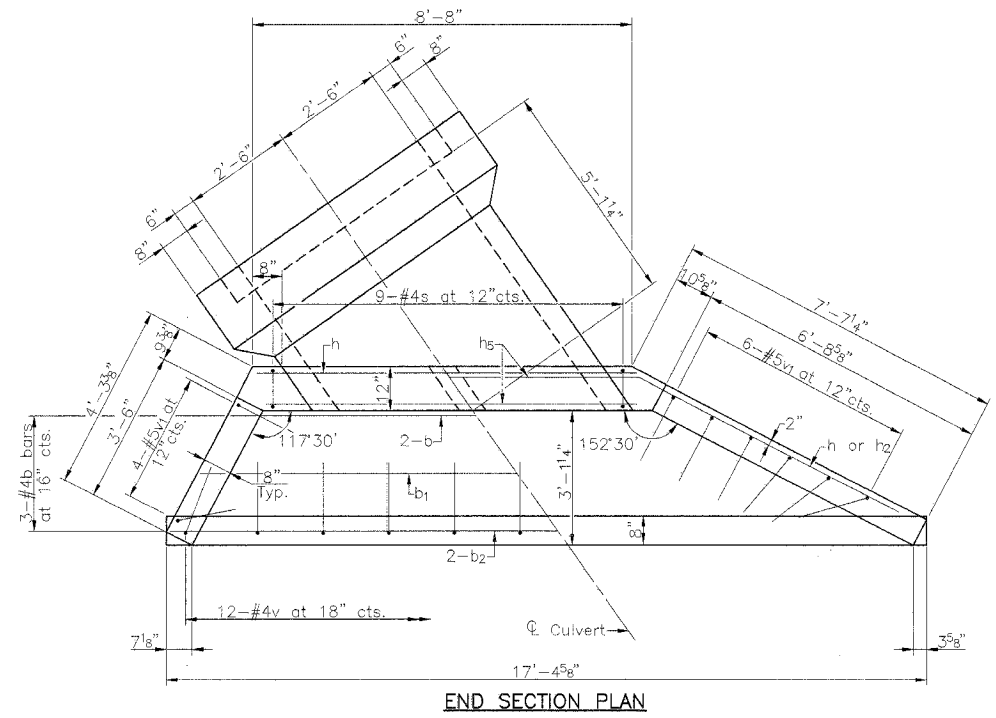
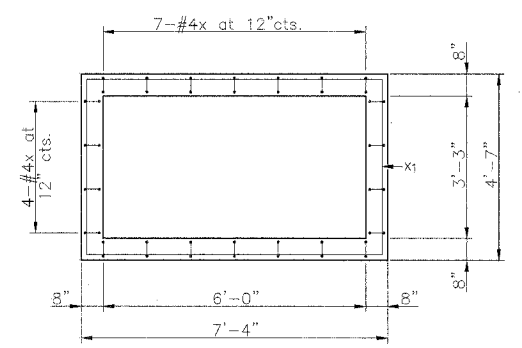
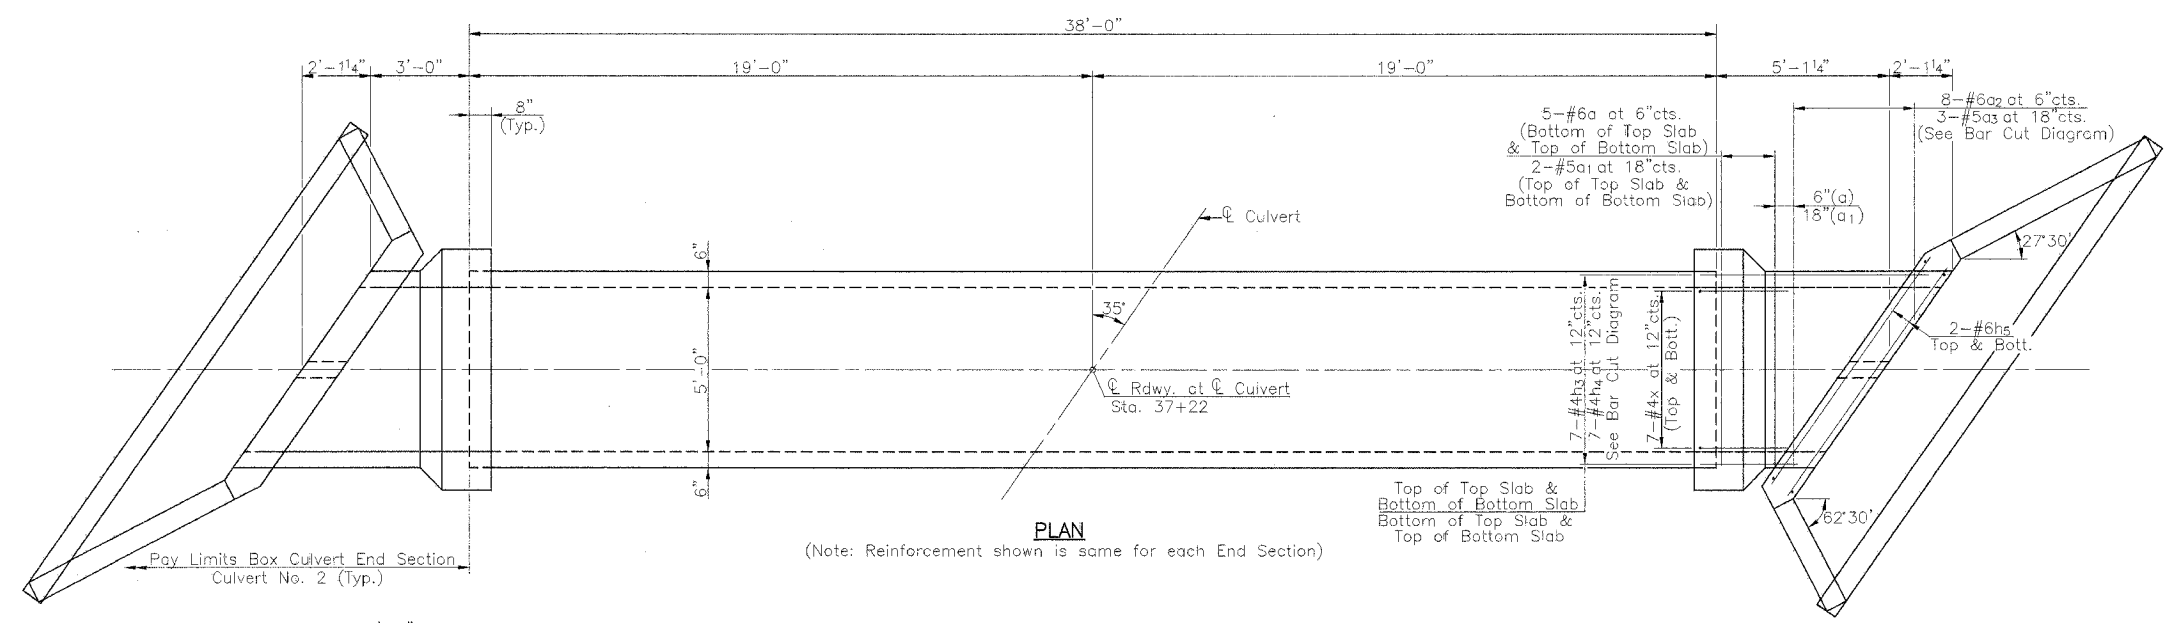
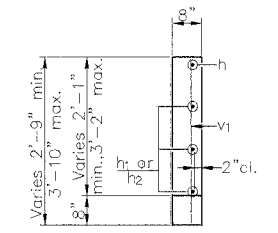


RTE.	SECTION	COUNTY	TOTAL SHEETS	SHEET NO.
C.H. 11	*	MENARD	44	8

PROJECT **SR-565(110)**
* 98-00047-00-RS

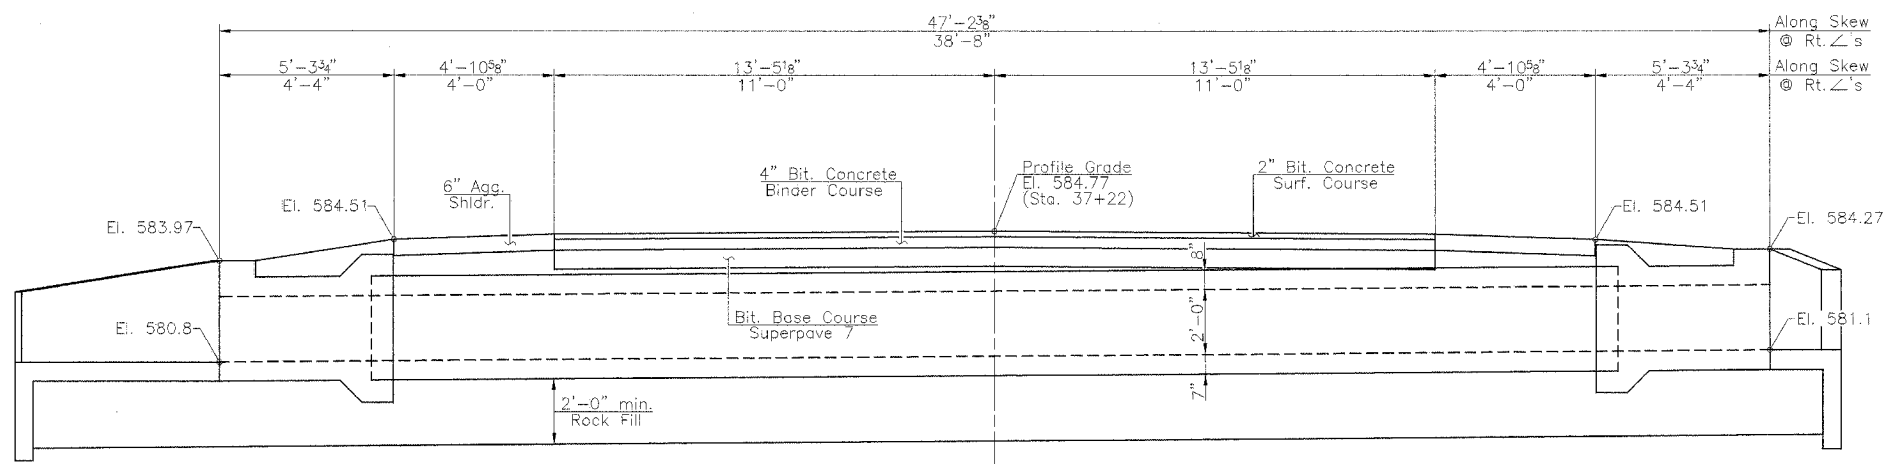

CROSS ROAD CULVERT DETAILS
(STA. 37+22)
F.A.S. 565 - QUARRY ROAD (C.H. 11)
SECTION 98-00047-00-RS
MENARD COUNTY