
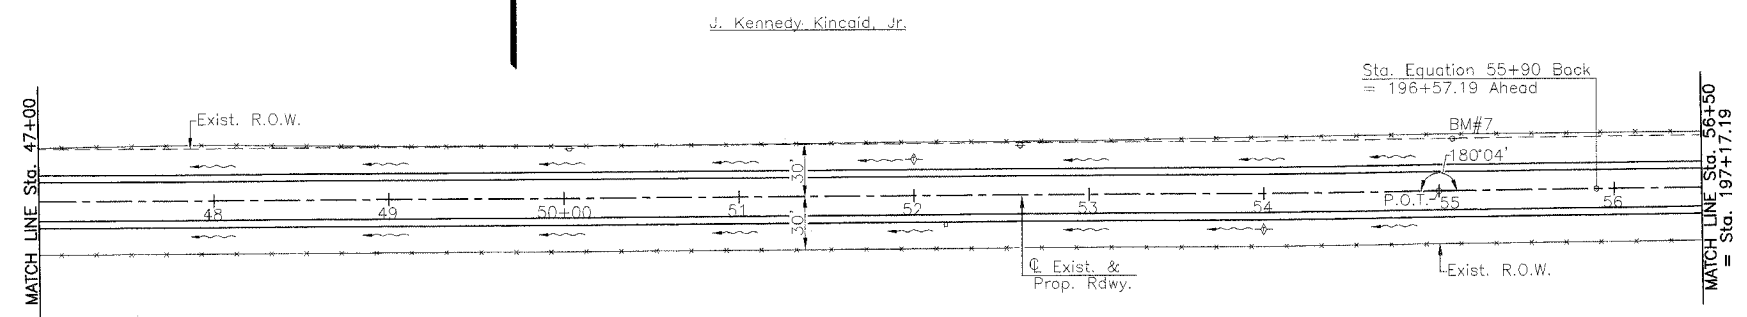


RTE.	SECTION	COUNTY	TOTAL SHEETS	SHEET NO.
C.H. 11	*	MENARD	44	17
PROJECT 58-565(110)				
* 98-00047-00-RS				

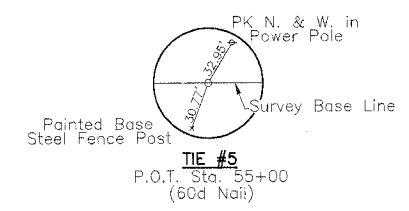


J. Kennedy Kincaid, Jr.

Loren Hopwood

**SCHEDULE  
TEMPORARY DITCH CHECKS**


LOCATION	QUANTITY EACH
Sta. 52+00 Lt.	1
Sta. 54+00 Rt.	1
<b>TOTAL</b>	<b>2</b>

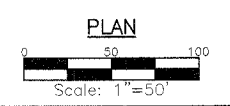

**UTILITIES**

Ameritech  
555 E. Cook Street  
Springfield, Illinois 62703  
217-753-2973  
Ameren CIPS  
700 Jersey Street  
Quincy, Illinois 62306  
217-221-0806

Benchmarks: BM#7 - 60d Nail & Washer in Power Pole.  
30' Lt.: Sta. 55+08 El. 596.24

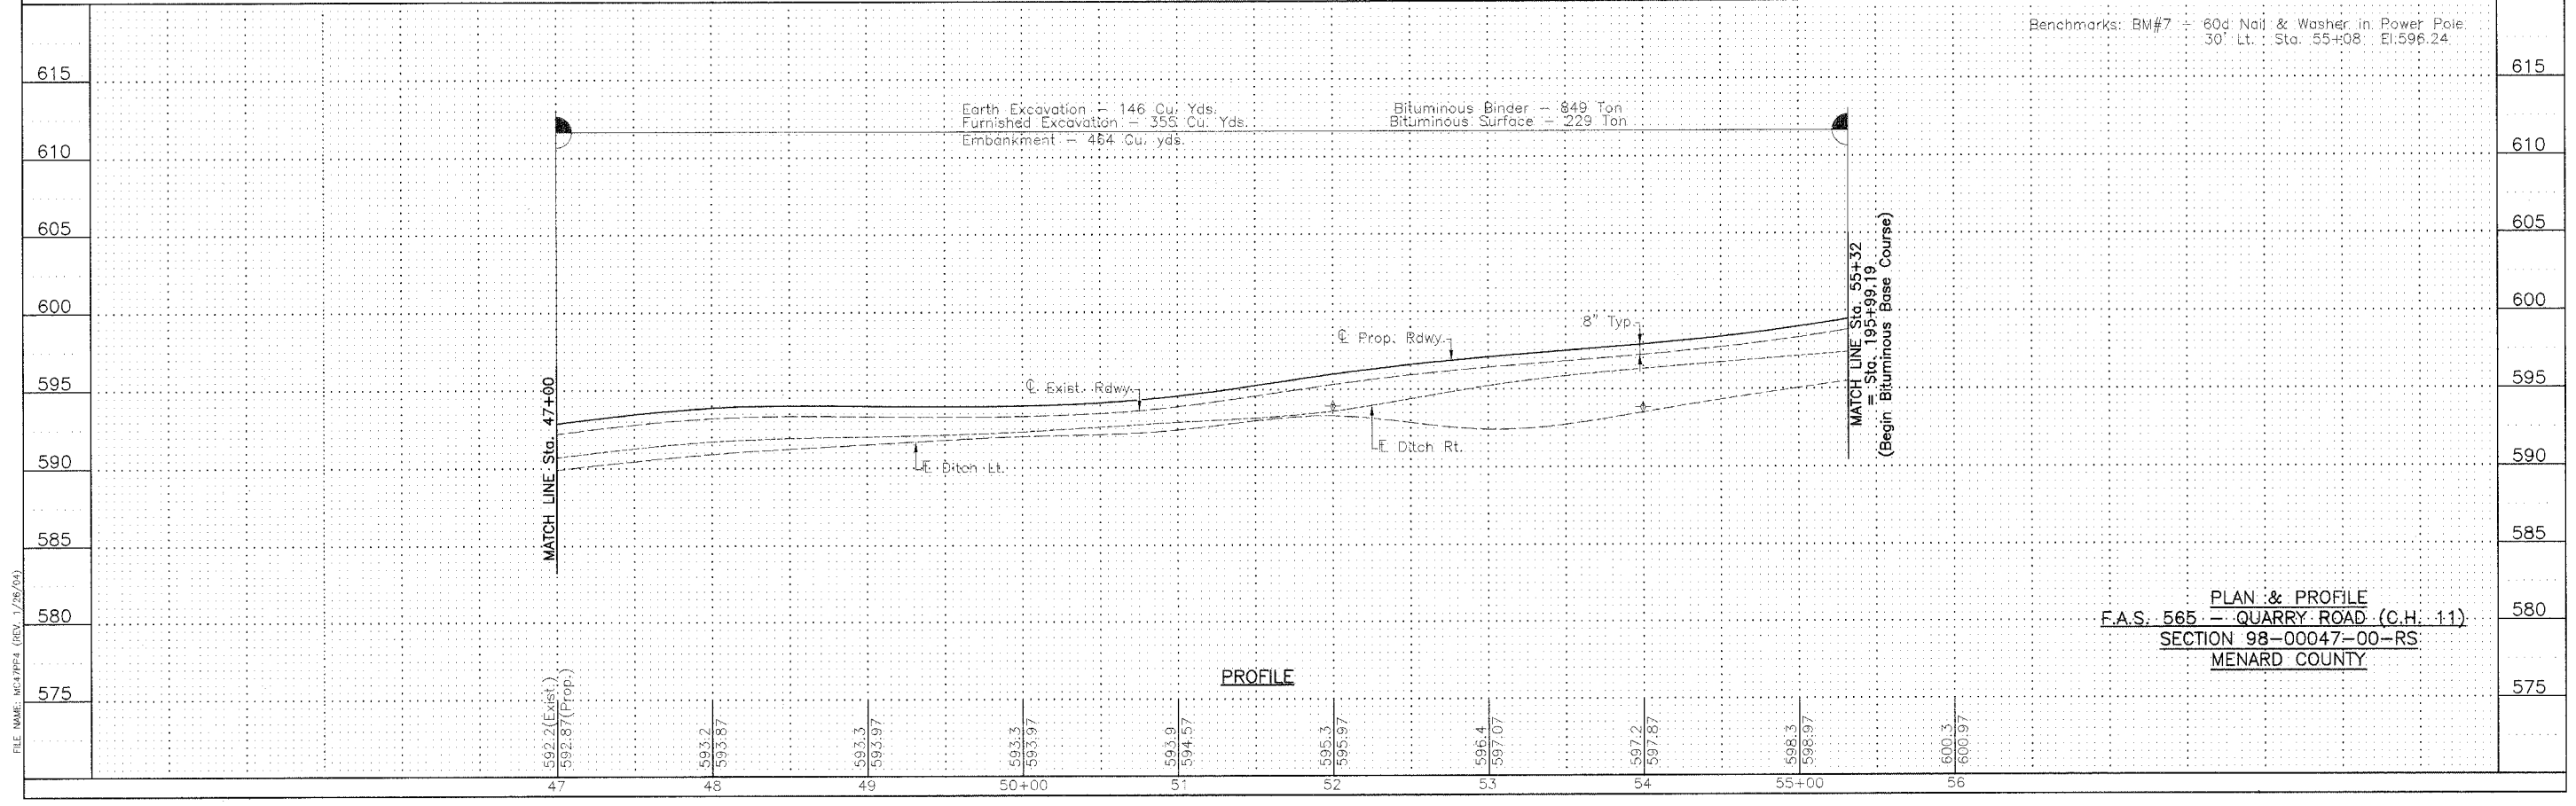

**PROFILE**

**PLAN & PROFILE**  
F.A.S. 565 - QUARRY ROAD (C.H. 11)  
SECTION 98-00047-00-RS  
MENARD COUNTY

FILE NAME: MCH/PP4 (REV. 1/26/04)