

RTE.	SECTION	COUNTY	TOTAL SHEETS	SHEET NO.
C.H. 11	*	MENARD	44	27
PROJECT 54-565(110)				
98-00047-00-R5				


End Pavement - Sta. 28+18

Commercial Entrance - Sta. 27+88.5







Traffic Barrier Terminal Type 1 Special (Flored)
Sta. 28+06.7 to Sta. 28+44.2 RT.

Summit & Commercial Entrance - Sta. 25+34 LE

Summit - Sta. 24+00 RT

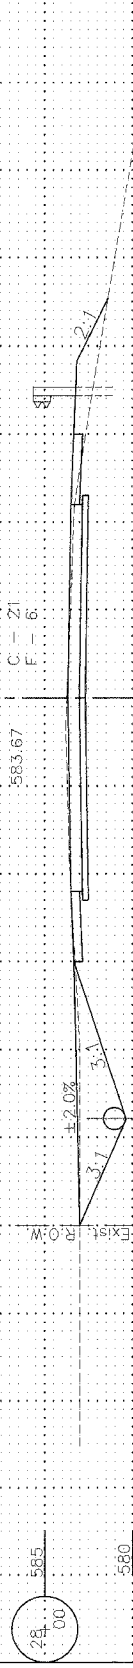

3" New 15" x 68" Pipe
Culverts, Class D, Type 1
E Inlet - El. 580.7
E Outlet - El. 580.0

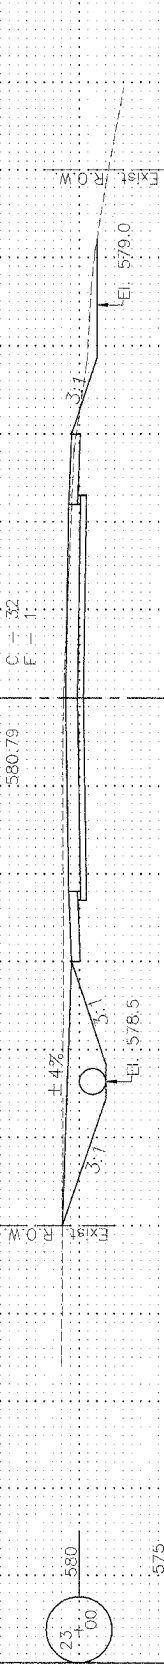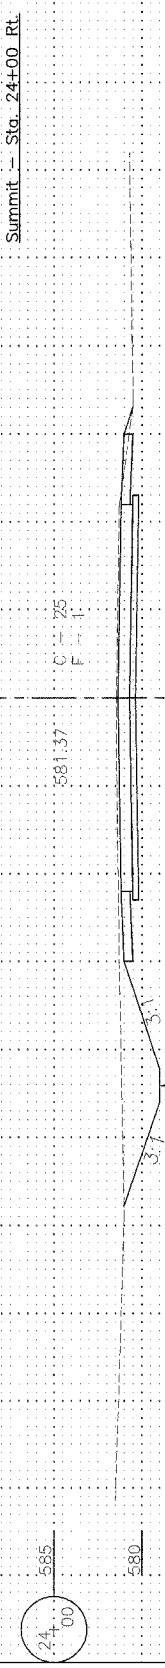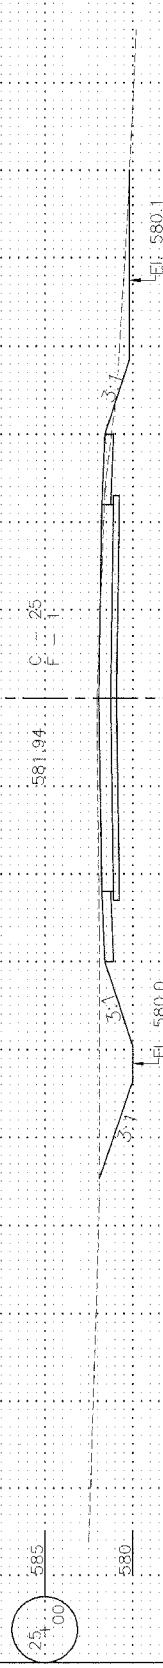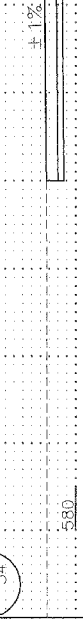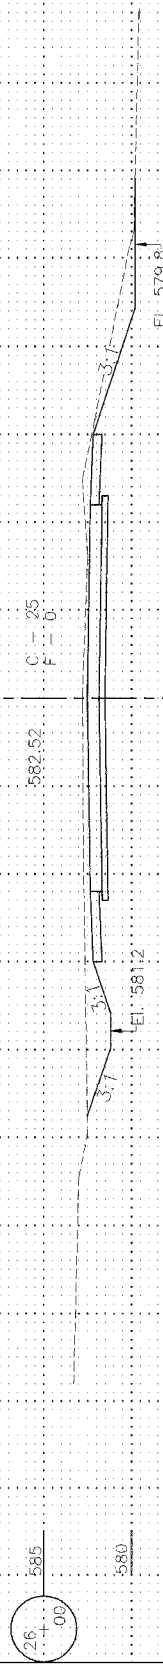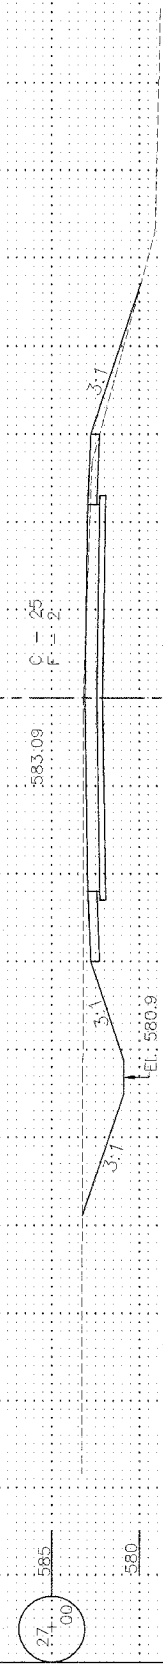

CROSS SECTIONS
F.A.S. 565 - QUARRY ROAD (C.H. 11)
SECTION 98-00047-00-R5
MENARD COUNTY