


RTE.	SECTION	CDUNTY	TOTAL SHEETS	SHEET NO.
C.H. 11	*	MENARD	44	29
PROJECT <del>SR</del> 565(110)				
98-00047-00-BR				

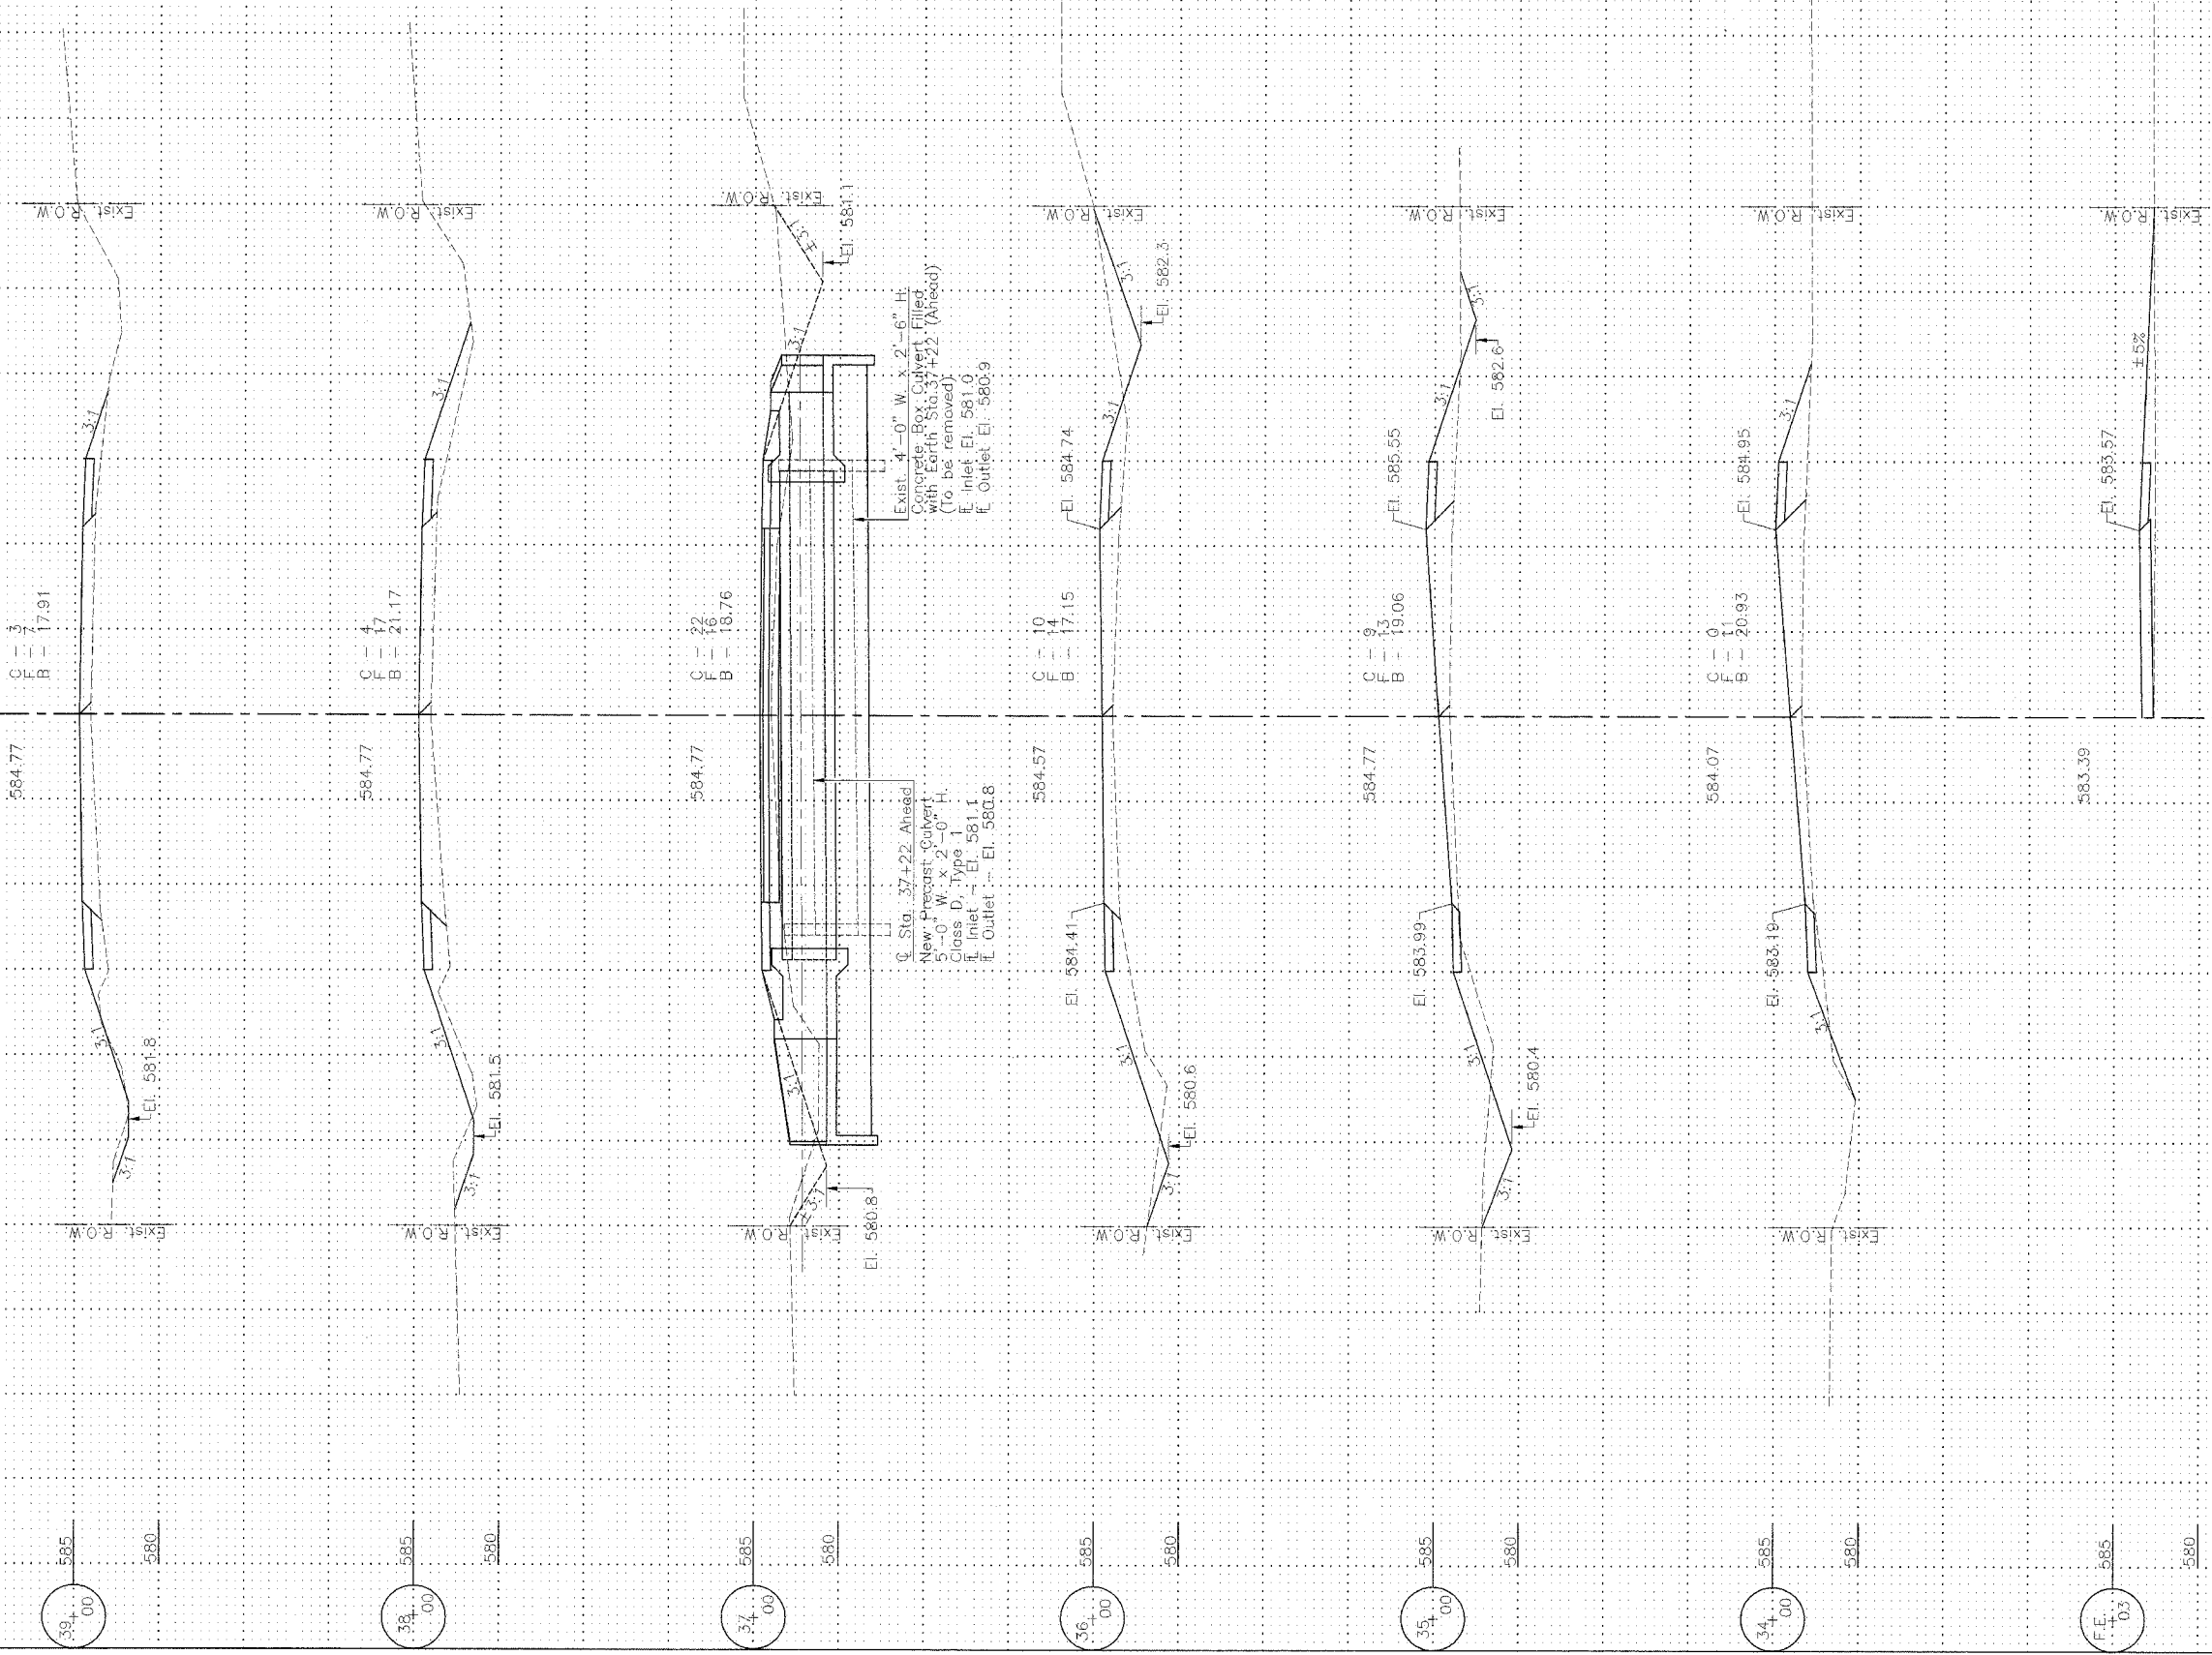

C = 3  
B = 17.91

C = 4  
B = 21.17

C = 32  
B = 18.76

C = 10  
B = 17.15

C = 9  
B = 19.06

C = 0  
B = 20.93

C = 0  
B = 20.93

39.00  
585  
580

38.00  
585  
580

37.00  
585  
580

36.00  
585  
580

35.00  
585  
580

34.00  
585  
580

33.00  
585  
580

EXIST. 4'-0" W x 2'-6" H  
CONCRETE BOX CULVERT, FILLED  
WITH EARTH STA. 37+22 (AHEAD)  
(TO BE REMOVED)  
E. Inlet - El. 581.0  
E. Outlet - El. 580.9

C Sta. 37+22 Ahead  
New Precast Culvert  
5'-0" W x 2'-0" H  
Class D, Type 1  
E. Inlet - El. 581.1  
E. Outlet - El. 580.8

Aggregate - 10 Ton

CROSS SECTIONS  
F.A.S. 565 - QUARRY ROAD (C.H. 11)  
SECTION 98-00047-00-RS  
MENARD COUNTY