


RTE.	SECTION	COUNTY	TOTAL SHEETS	SHEET NO.
C.H. 11	7	MENARD	44	34
PROJECT SA-565(110)				
98-00047-00-RS				

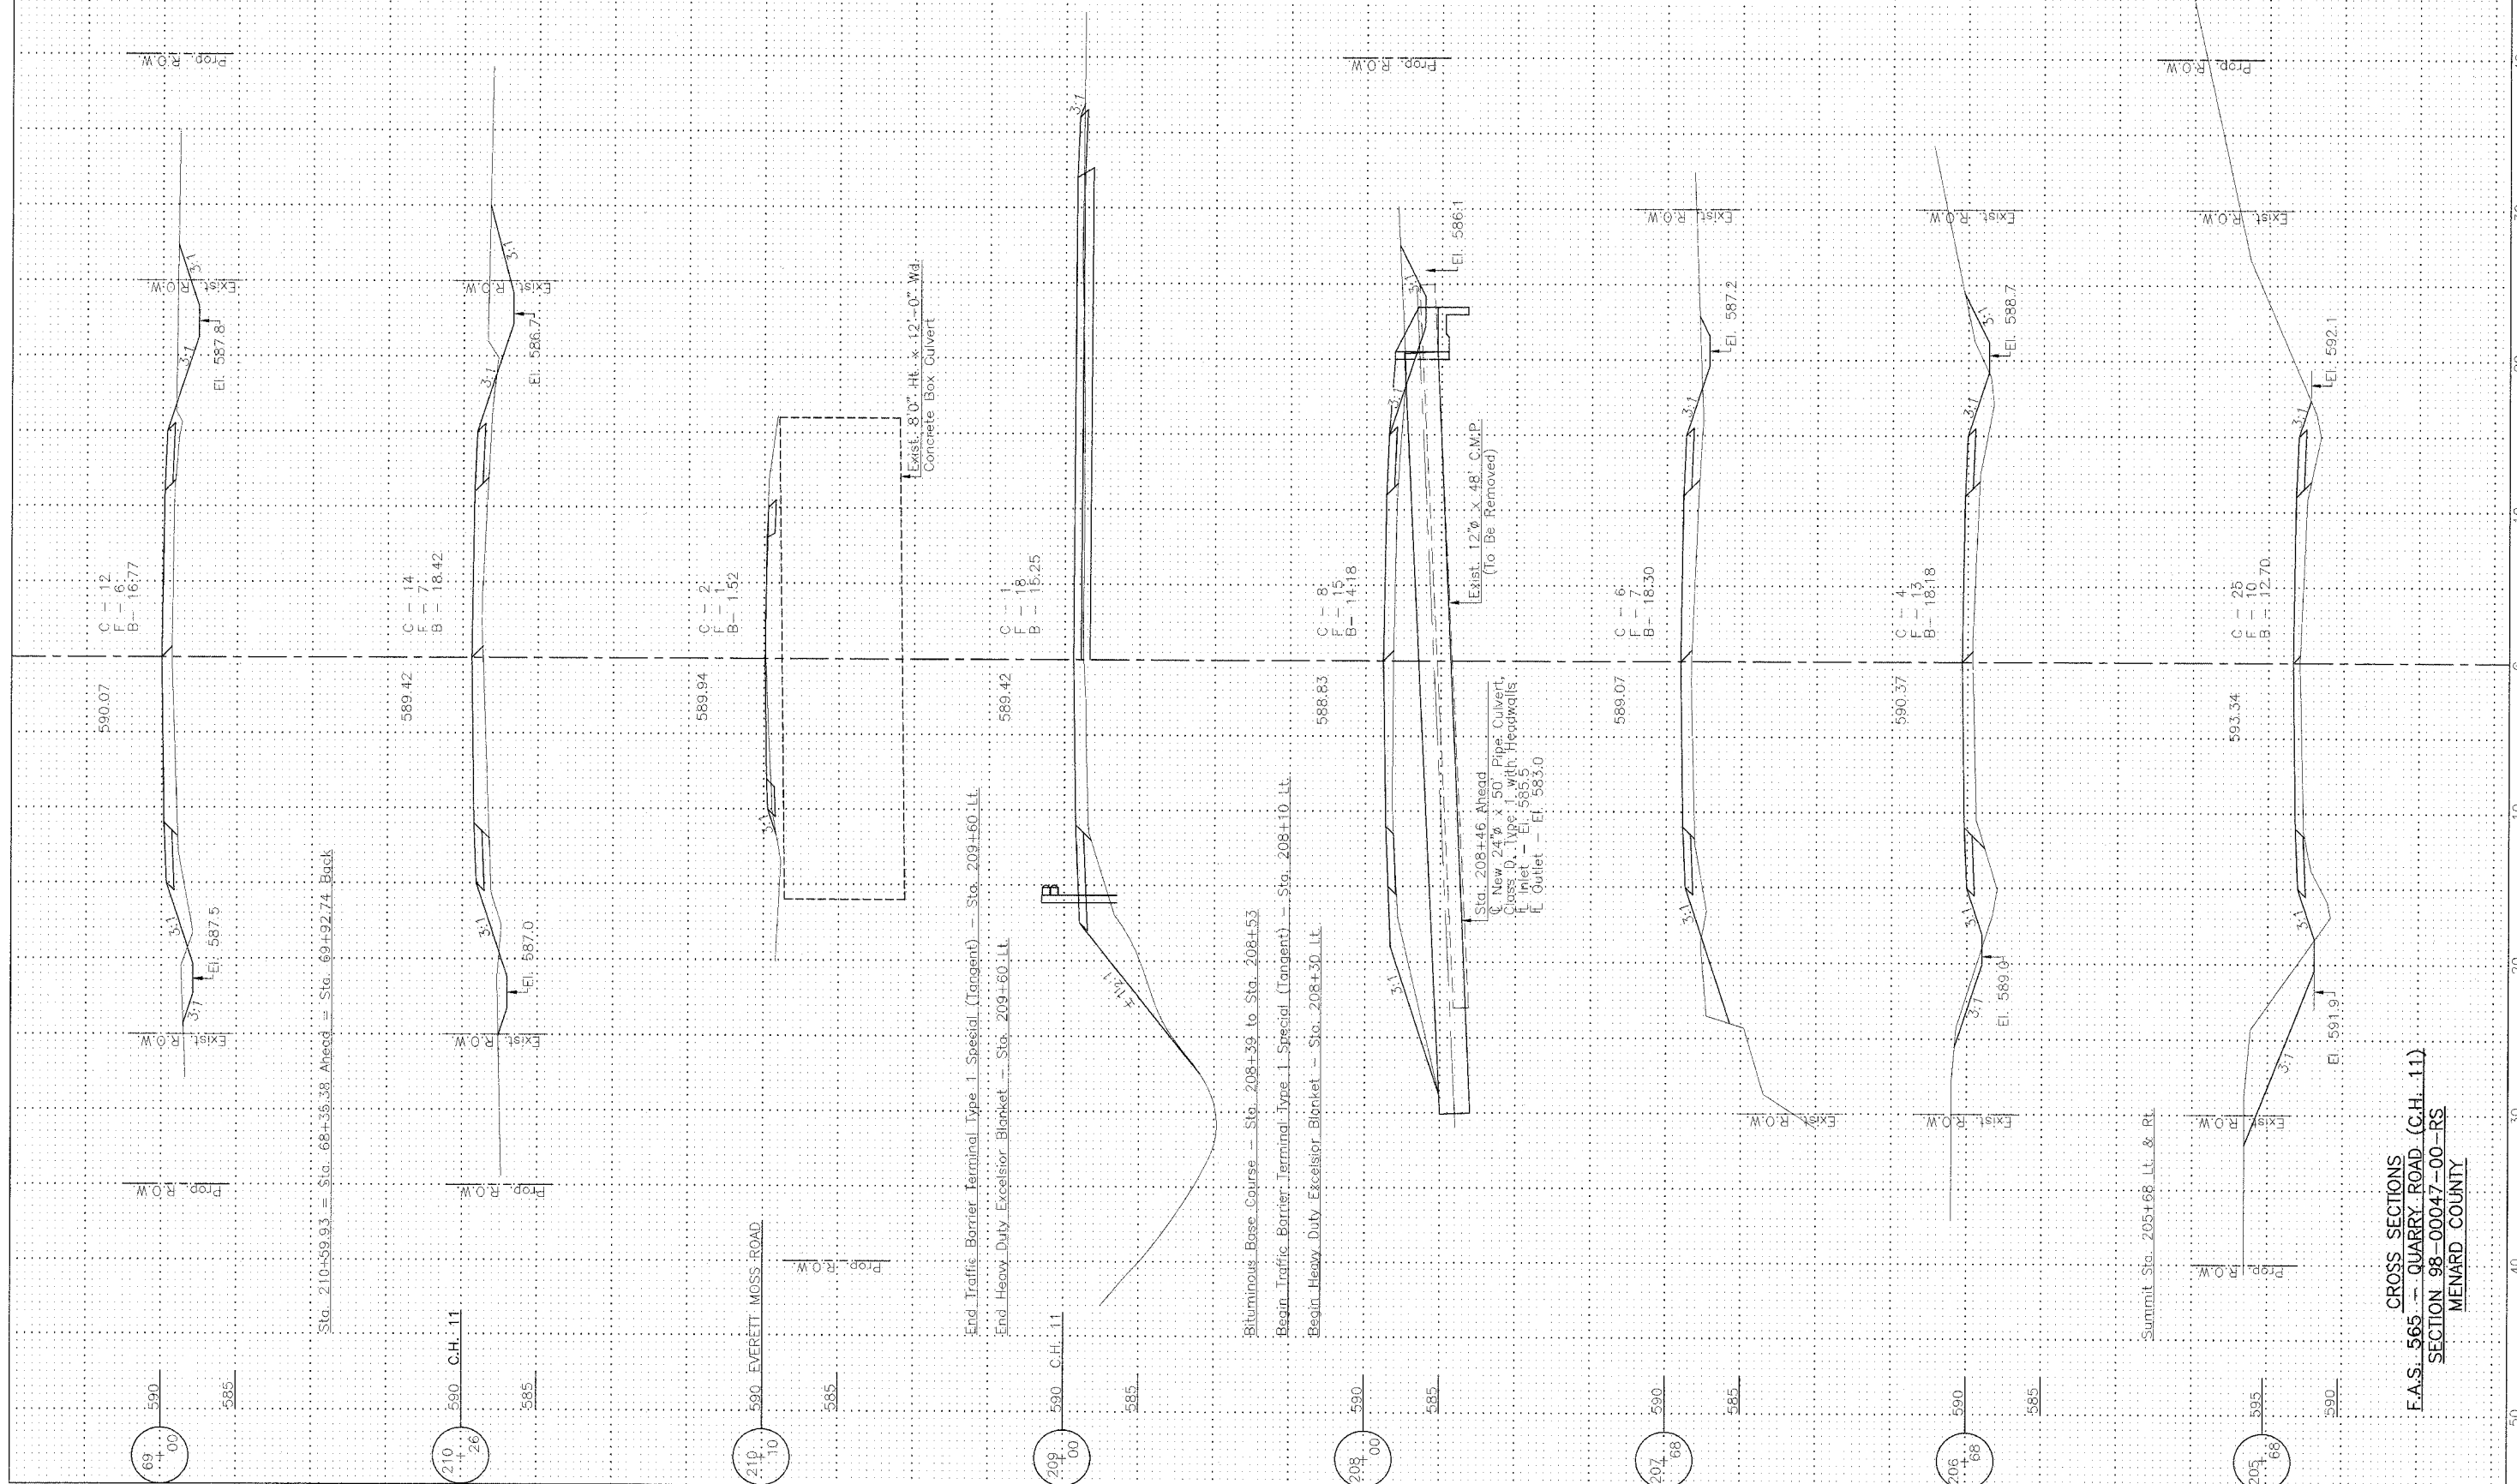

CROSS SECTIONS
F.A.S. 565 - QUARRY ROAD (C.H. 11)
SECTION 98-00047-00-RS
MENARD COUNTY